

# OFFICE

## FLOORS 4 & 5

### DRAWING SHEET INDEX

DRAWING SERIES	DESCRIPTION	PAGES
COVER	COVER PAGE, SCHEDULES, AND REFERENCE PLANS	8
1.1	RESTROOM 433, 434, 527, 528	1
2.1	PANTRY 430 - CASEWORK & ISLAND	4
2.5	PANTRY 431 - CASEWORK & ISLAND	4
2.9	MOTHER ROOM 548	1
3.1	COPY 554	2
3.3	COPY 409	1
3.4	COPY AREA 4 @ OPEN OFFICE 415	1
3.5	COPY AREA 1 @ COPY 560	1
4.1	MAIL ROOM 555 - M3 CASEWORK & ISLAND	4
6.1	WAR ROOM CREDENZA @ OFFICE 521	2
7.1	M1 CASEWORK @ HANG SPACE	1
7.2	W4 VENEER WALL PANELS & W1 CONCRETE WALL PANELS @ HANG SPACE	6
7.8	W3 LOW WALL BEHIND BANQUETTE @ HANG SPACE	1
8.1	EAST & WEST CORE - MDF PANELS	5
8.6	PERIMETER BANQUETTE SEATING - MDF PANELS	3
8.9	INTERACTIVE WALL - PAINT WOOD FRAME / SURROUND	1
9.1	WOOD PLANK PANELS & WOOD PLANK TREADS & CONCRETE WALL PANELS @ STAIR 4TH FLOOR	8
10.1	ELEVATOR LOBBY 500 - W2 METAL WALL PANELS	3
11.1	CONFERENCE ROOM 4 & 5 - M8 METAL MESH W / PAINTED FRAME	5
12.1	EVENT 402	4
12.3	PERIMETER CORRIDOR - M9 POLYGL METAL MESH & FRAME	3
12.5	LOUNGE 514, 540	1
13.1	STORAGE 411	1
TOTAL:		71


ARCHITECT:  
ANONYMOUS

ARCHITECT'S REVIEW STAMP


GENERAL CONTRACTOR:  
ANONYMOUS

GENERAL CONTRACTOR'S REVIEW STAMP

### ELEVATOR CLEARANCE & ACCESS DIMENSIONS

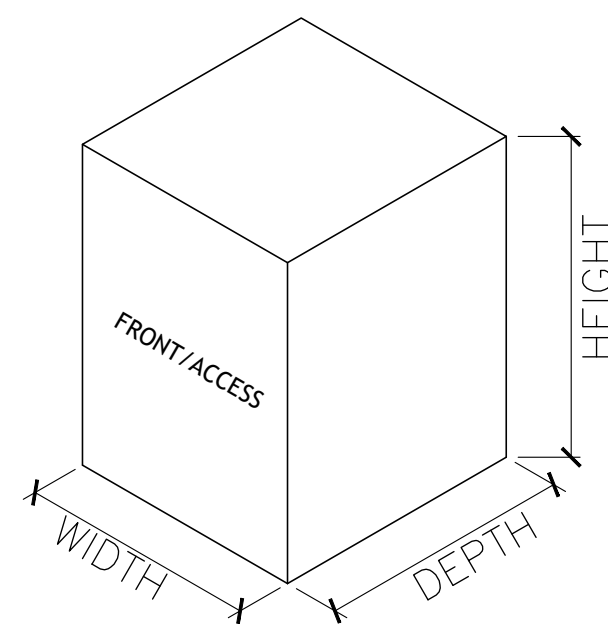

### CAB CLEARANCE DIMENSIONS

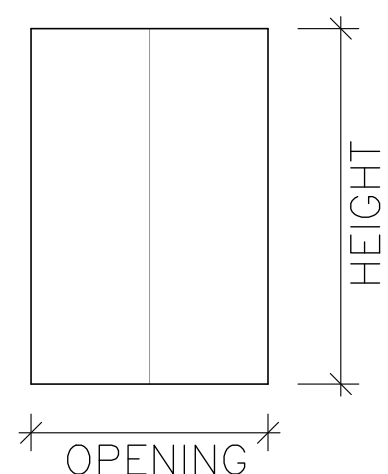

### DOOR OPENING DIMENSIONS

### DRAWING REVISIONS

REVISION	DATE	REVISED BY	NOTES


THESE SHOP DRAWINGS HAVE BEEN PREPARED USING THE CONTRACT DOCUMENTS LISTED BELOW:

DESCRIPTION	ISSUE DATE
ISSUE FOR BID	11/14/2018


### ABBREVIATION LEGEND

- PL = PLASTIC LAMINATE
- M = MELAMINE
- SS = SOLID SURFACE
- ST = STONE (3CM UNLESS NOTED OTHERWISE)
- WD = SOLID WOOD
- WV = WOOD VENEER
- CM = CROWN MOLDING
- CR = CHAIR RAIL
- B1 = SHOP PRIMED WHITE BASE (FINISH PAINT B/O)
- WB = WOOD BASE
- WM = WALL MOLDING
- GL = GLASS
- MT = METAL
- MTL = METAL LAMINATE
- LQ = LACQUER PANEL
- LB = LACQUER BASE
- AP = ACRYLIC PANEL
- FP = FABRIC PANEL
- HW = HARDWARE
- MR = MOISTURE RESISTANT
- DW = DRYWALL
- DJ = DOOR JAMB
- WJ = WINDOW JAMB
- B/O = BY OTHERS (NOT BY IBS)
- VF = VERIFY IN FIELD
- FD = FIELD VERIFIED

### DRAWING SYMBOLS

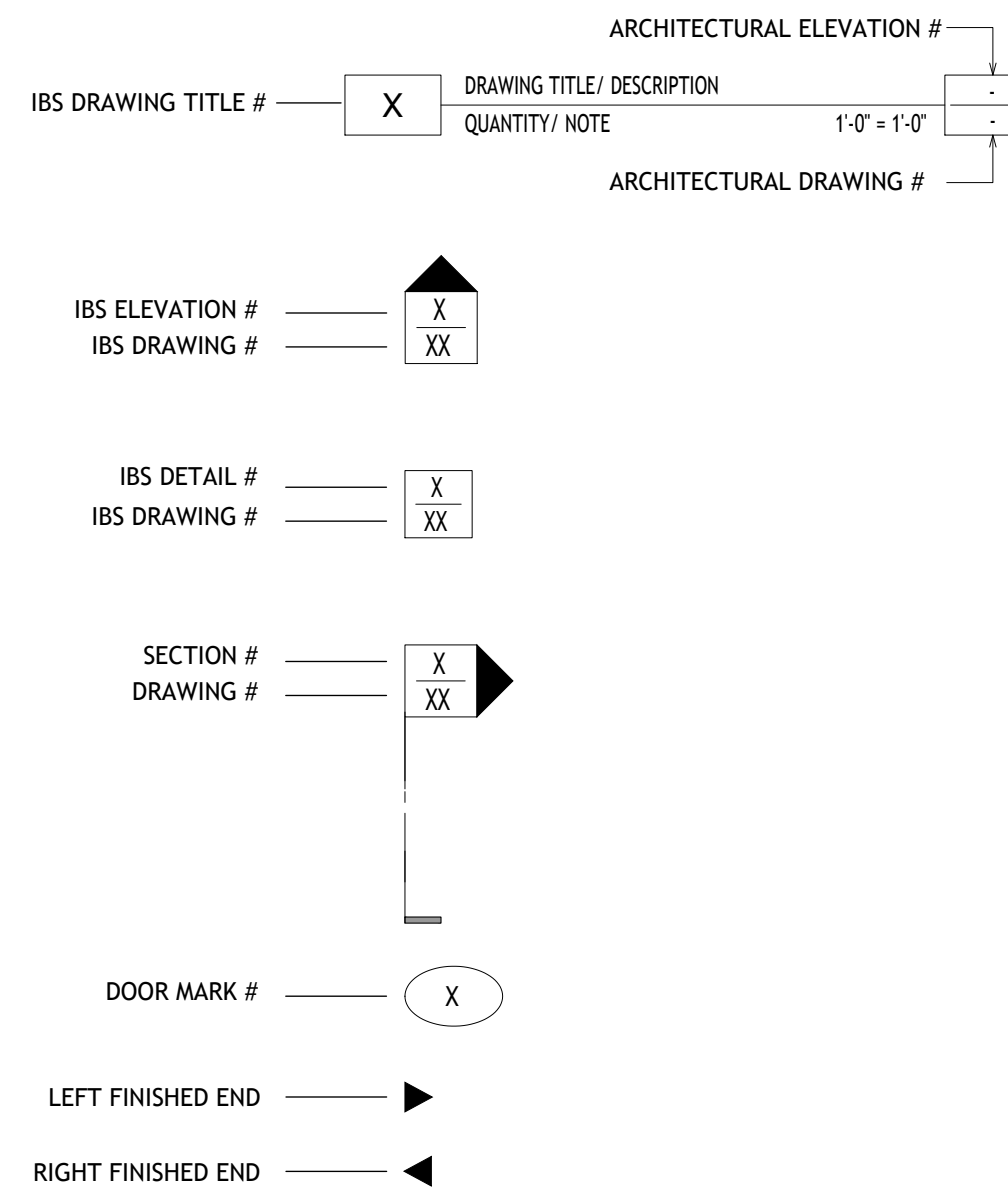

### MATERIAL SYMBOLS

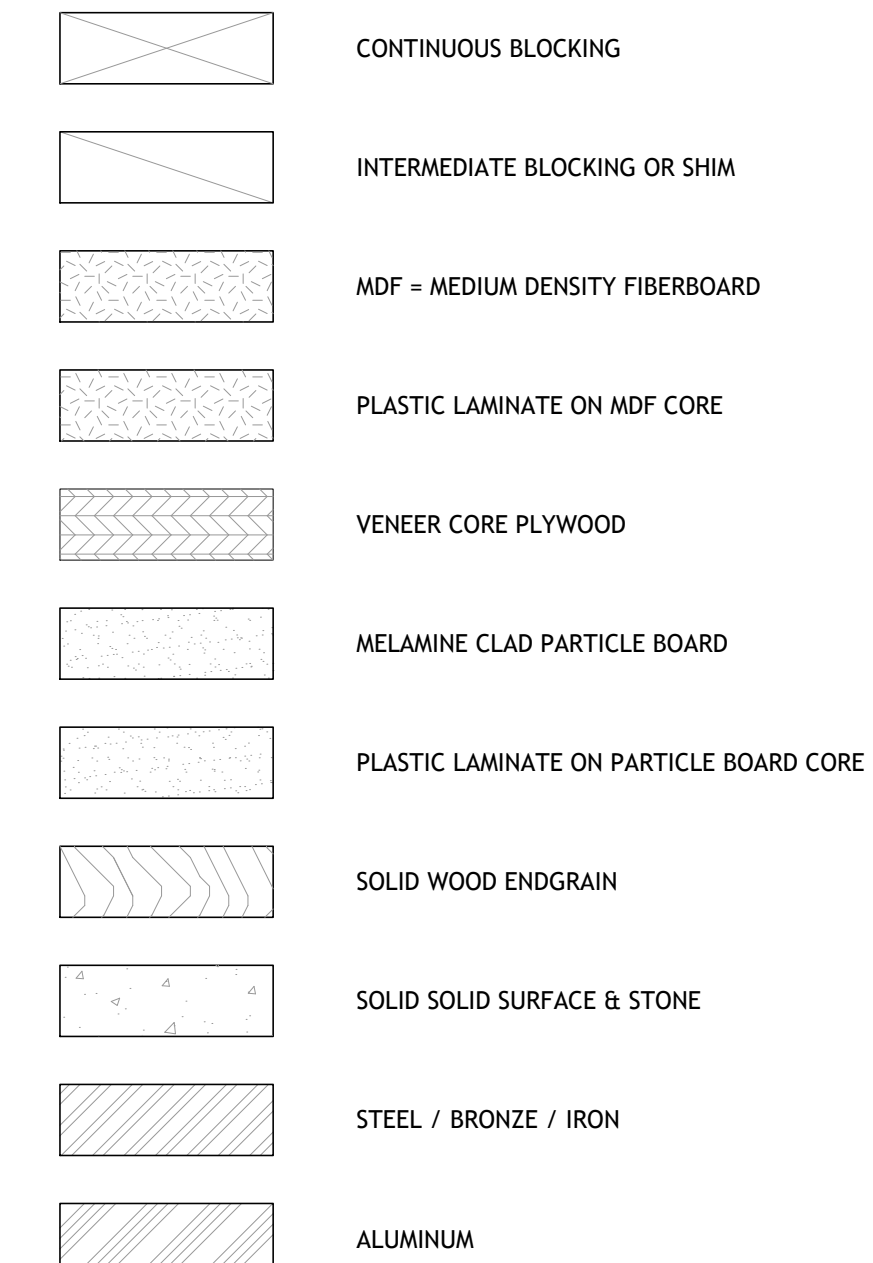

### GRADE REQUIREMENTS PER ARCHITECTURAL SPECIFICATIONS:

SECTION	ITEM	AWS GRADE
064100	PLASTIC LAMINATE FACED CABINETS	
064100	WOOD VENEER FACED CABINETS	
081416	FLUSH WOOD DOORS	
064216	WOOD PANELING	

AWI QUALITY CERTIFICATION # 324



SUBJECT : COVER SHEET & GENERAL NOTES	DATE : 01/24/19	REV.	Date :	JOB #
JOB NAME : ANONYMOUS	SCALE : N.T.S.	REV.	Date :	XXXX
ARCHITECT : ANONYMOUS	DWN. BY :	REV.	Date :	DWG #
CONTRACTOR : ANONYMOUS	CHECKER : ---	REV.	Date :	COVER

### FINISH SCHEDULE

IBS KEY	ARCH. REF.	DESCRIPTION	ORDER #	MANUFACTURER	NOTES
<b>PLASTIC LAMINATE</b>					
PL1	M1	BLACK, POLARIS FINISH	2902	ABET LAMINATI	NON-DIRECTIONAL SOLID - AVAIL. 51" X 120" ONLY - USED @ 5TH FLOOR HANG SPACE # WAR ROOM
PL2	M2	WHITE, POLARIS FINISH	2904	ABET LAMINATI	NON-DIRECTIONAL SOLID - AVAIL. 51" X 120" ONLY - USED @ 4TH FLOOR LOUNGE # COPY AREAS
PL3	M3	BRASS LEAF, SUPER MATTE FINISH	PE0115M	LAB DESIGN	NON-DIRECTIONAL PATTERN - AVAIL. 48-3/8" X 96-3/8" ONLY - USED @ MAILROOM
PL4	M4	STORM, MATTE FINISH COLORCORE2	912C-58	FORMICA	NON-DIRECTIONAL PATTERN - AVAIL. 4x10 ONLY - USED @ MAILROOM
M1		WHITE MELAMINE			SEMI EXP. CABINET PARTS
M2		BLACK MELAMINE			SEMI EXP. CABINET PARTS
<b>WOOD VENEER</b>					
WV4	W4	FLAT CUT WHITE OAK VENEER	FLITCH #131689	DOOG VENEERS	OIL FINISH TO MATCH ARCHITECT'S CONTROL SAMPLE - USED @ FEATURE WALL SHEEN?
<b>WOOD</b>					
WD3	W3	QUARTERED RUSTIC KNOTTY WHITE OAK		IB5	OIL FINISH TO MATCH ARCHITECT'S CONTROL SAMPLE
<b>WOOD BASE</b>					
B1	B1	1/2" X 4" APPLIED WOOD BASE - SHOP PRIMED		IB5	PRIMED FOR FIELD FINISH B/O - TYPICAL @ CONCRETE LOCATIONS
B3	B3	1/2" X 4" FLUSH WOOD BASE - SHOP PRIMED		IB5	PRIMED FOR FIELD FINISH B/O - USED @ CONFERENCE ROOM SURROUNDS
B4	B4	1" RECESSED/FLUSH WOOD BASE - SHOP PRIMED		IB5	PRIMED FOR FIELD FINISH B/O - USED @ CONCRETE # WOOD FEATURE WALLS
B5	B5	1/2" X 4" FLUSH WOOD BASE - SHOP PRIMED		IB5	PRIMED FOR FIELD FINISH B/O - USED @ ELEVATOR LOBBY
B6	B6	1/2" X 4" FLUSH WOOD BASE - SHOP PRIMED		IB5	PRIMED FOR FIELD FINISH B/O - USED @ INTERACTIVE WALL
<b>LACQUER</b>					
LQ1		COLOR # SHEEN			SHEEN?
<b>CONCRETE PANELS</b>					
CP1	W1	CONCRETE GREY		FORMGLAS	USED @ FEATURE WALL / BACK OF STAIR
<b>SOLID SURFACE</b>					
SS1	SS1	NEWPORT - MARBLE COLLECTION		CAMBRIA	2cm THK. - USED @ 4TH FLOOR COUNTERTOP
SS2	SS2	BRITANNICA - LUXURY SERIES		CAMBRIA	2cm THK. - USED @ 4TH FLOOR COUNTERTOP
SS3	SS3	KELYA - NATURAL COLLECTION		DEKTON	1/2" THK. - USED @ 5TH FLOOR PANTRY COUNTERTOP
<b>METAL PANEL</b>					
MP2	W2	BRUSHED BRIGHT BLACK	213	STYLMARK	USED @ ELEVATOR LOBBY
<b>METAL</b>					
MT8	M8	METAL MESH, ANTIQUE BRASS	2165	KENT DESIGN	AVAIL. 3x4, 2x6 # 4x6 - USED @ CONFERENCE ROOM INTERIOR SURROUND
MT9	M9	METAL MESH, BLACK STEEL			
<b>PAINT</b>					
P1		PAINT GRADE (PRIME ONLY)			SHOP PRIMED WHITE - FINISH PAINT BY OTHERS
<b>DIFFUSER PANEL</b>					
M5	M5	POLYGAL	TBD	PLYGALINC	


### HARDWARE SCHEDULE

QTY	IBS KEY	ARCH. REF.	DESCRIPTION	FINISH	ORDER #	MANUFACTURER	NOTES
	HW1		100lb FULL EXTENSION DRAWER SLIDE	ZINC	432.21.975	HAFELE	TYPICAL DRAWER SLIDE
	HW2		CONCEALED 110 DEG SELF-CLOSING SNAP ON HINGE W/PLATES	NICKEL PLATED	C2RGA99 # BAVGLO9F1G	SALICE	TYPICAL DOOR HINGE
	HW3		CONCEALED 165 DEG SELF-CLOSING SNAP ON HINGE W/PLATES	NICKEL PLATED	C2RFA99 # BAVGLO9F1G	SALICE	USED @ ADA SINK BASES
	HW4		5mm SHELF SUPPORT PIN	NICKEL PLATED	282.04.711	HAFELE	TYPICAL CABINET SHELF SUPPORTS
	HW5		6" TAB PULL	MATTE BLACK	DP3C-90	DOUG MOCKETT	TYPICAL TAB PULL
	HW6		6-11/16" ROUND TOP HANDLE PULL	SATIN STAINLESS STEEL	DP128-	DOUG MOCKETT	TYPICAL HANDLE PULL - USE @ PANTRY# MAIL ROOM UPPER CABINETS
	HW7		150lb FULL EXTENSION DRAWER SLIDE - 20"	ZINC	422.17.505	HAFELE	TYPICAL DRAWER SLIDE
	HW8		1-1/2" DIA TRASH SIGNAGE	BLACK ETCHED BRUSHED STAINLESS STEEL		FASTSIGNS	TYPICAL TRASH SIGNAGE
	HW9		1-1/2" DIA RECYCLE SIGNAGE	BLACK ETCHED BRUSHED STAINLESS STEEL		FASTSIGNS	TYPICAL RECYCLE SIGNAGE
	HW10		35 GAL TRASH CONTAINER	GRAY	FG395800GRAY	RUBERMAID	TYPICAL LARGE TRASH CONTAINER
	HW11		35 GAL RECYCLE CONTAINER	BLUE	FG395873BLUE	RUBBERMAID	TYPICAL LARGE RECYCLE CONTAINER
	HW12		23 GAL TRASH CONTAINER	GREY	3540	RUBBERMAID	TYPICAL SMALL TRASH CONTAINER
	HW13		23 GAL RECYCLE CONTAINER	BLUE	3540-75	RUBBERMAID	TYPICAL SMALL RECYCLE CONTAINER
	HW14		EZ-KICK - 18 GAUGE - 3" OFFSET	WHITE	EZ-KICK #0001	ADATOEKICK.COM	NOT COMPATIBLE WITH KICKS SHORTER THAN 4" - USED @ ADA SINK BASES
	HW15		BLIND SHELF SUPPORT BRACKET 2" X 8" X 8"	STEEL	BKTM02X08X08H ACR5	ARCHITECTURAL DEPOT	USED @ PANTRY FLOATING SHELVES
	HW16		ADJUSTABLE WIRE ROPE HANGER	STEEL	1827T51	McMASTER-CARR	USED @ BRIDGE # GALLERY CEILING
	HW17		ROUTING EYEBOLT FOR WOOD	ZINC PLATED STEEL	949GT11	McMASTER-CARR	USED @ BRIDGE # GALLERY CEILING
	HW18		STEEL EYEBOLT	ZINC PLATED STEEL	3013T45	McMASTER-CARR	USED @ BRIDGE # GALLERY CEILING
	HW19		INTERNALLY THREADED STUD ANCHOR	ZINC PLATED STEEL	97083A290	McMASTER-CARR	USED @ BRIDGE # GALLERY CEILING
	HW19A		INTERNALLY THREADED STUD ANCHOR	ZINC PLATED STEEL	97083A330	McMASTER-CARR	USED @ PERIMETER CORRIDOR POLYGAL CEILING
	HW20		1/2" DIA THREADED ROD - 3' LENGTH	STEEL	98957AG36	McMASTER-CARR	USED @ PERIMETER CORRIDOR POLYGAL CEILING
	HW21		FLANGE NUT - 1/2"-13	BLACK MATTE	94902A104	McMASTER-CARR	USED @ PERIMETER CORRIDOR POLYGAL CEILING
	HW22		2" X 2" X 1/8" ALUMINUM ANGLE	BRUSHED BRITTE BLACK	110167-213	STYLMARK	USED @ PERIMETER CORRIDOR POLYGAL CEILING
	HW23		60mm ROUND CABLE GROMMET	WHITE	429.99.726	HAFELE	2-3/8" HOLE CUTOUT - TYPICAL WIRE ACCESS GROMMET
	HW24		HEAVY DUTY STANDARD - 84" LENGTH	ANOCHROME	87AN0XX	KNAPE # VOGT	USED @ STORAGE 411
	HW25		HEAVY DUTY SHELF BRACKET - 14"	ANOCHROME	187LLAN0XX	KNAPE # VOGT	USED @ 16" SHELVES - INCLUDES CENTER SHELF REST ***NOTE : IF BRACKET IS 8" OR 10", PART NUMBER SHOULD REFLECT 18GLLAN08 OR 18GLLANO10*** - USED @ STORAGE 411
	HW26		CENTER REST	ANOCHROME	213C-ZC	KNAPE # VOGT	***USE TWO AT EACH END OF SHELF AND ONE AT EACH INTERMEDIATE BRACKET*** - USED @ STORAGE 411


ALL EQUIPMENT TO BE PROVIDED BY OTHERS

### CUTSHEETS REQUIRED FOR COORDINATION WITH MILLWORK


ROOM NUMBER	ARCH. REF.	DESCRIPTION	MODEL #	MANUFACTURER	NOTES
<b>APPLIANCES</b>					
	P5	REFRIGERATOR	BI-36UID/O-LH	SUBZERO	
	P6	REFRIGERATOR	BI-36UID/O-RH	SUBZERO	
	P7	DISHWASHER	GDT225SGLBB	GE	
	P15	COFFEE MAKER	9236A	VIRTU	TENANT PROVIDED
	E1	MICROWAVE	PEB7227BLTS	GE	
	E2	UNDERCOUNTER REFRIGERATOR	AL54	SUMMIT	
	E3	BEVERAGE REFRIGERATOR	SCR2466CSS	SUMMIT	
	E4	UNDERCOUNTER REFRIGERATOR	SCR008GLHAD A	SUMMIT	
	E5	OPEN SNACK COOLER	TBD	MONUMENTAL MARKETS	TENANT PROVIDED
	E6	ICE MAKER	BIM44GIFADA	SUMMIT	PROVIDE MILLWORK PANEL
<b>PLUMBING FIXTURES</b>					
PANTRY	P1	PANTRY SINK	ELUHAD21555	ELKAY	
PANTRY	P2	PANTRY FAUCET	K-597	KOHLER	
PANTRY	P3	GARBAGE DISPOSAL	BADGER 5	INSINKERATOR	
RESTROOM	P8	RESTROOM SINK	TBD	TBD	MATCH EXISTING
RESTROOM	P9	RESTROOM FAUCET	TBD	TBD	MATCH EXISTING
MOTHER'S ROOM	P16	MOTHER'S ROOM SINK	LT231#51	TOTO	
MOTHER'S ROOM	P17	MOTHER'S ROOM FAUCET	TL3635DHCP	TOTO	
HANG SPACE	P18	HANG SPACE FAUCET	K-597	KOHLER	
HANG SPACE	P19	HANG SPACE SINK	ELGUAD2519PD BKO	ELKAY	
<b>AV EQUIPMENT</b>					
<b>ELECTRICAL</b>					

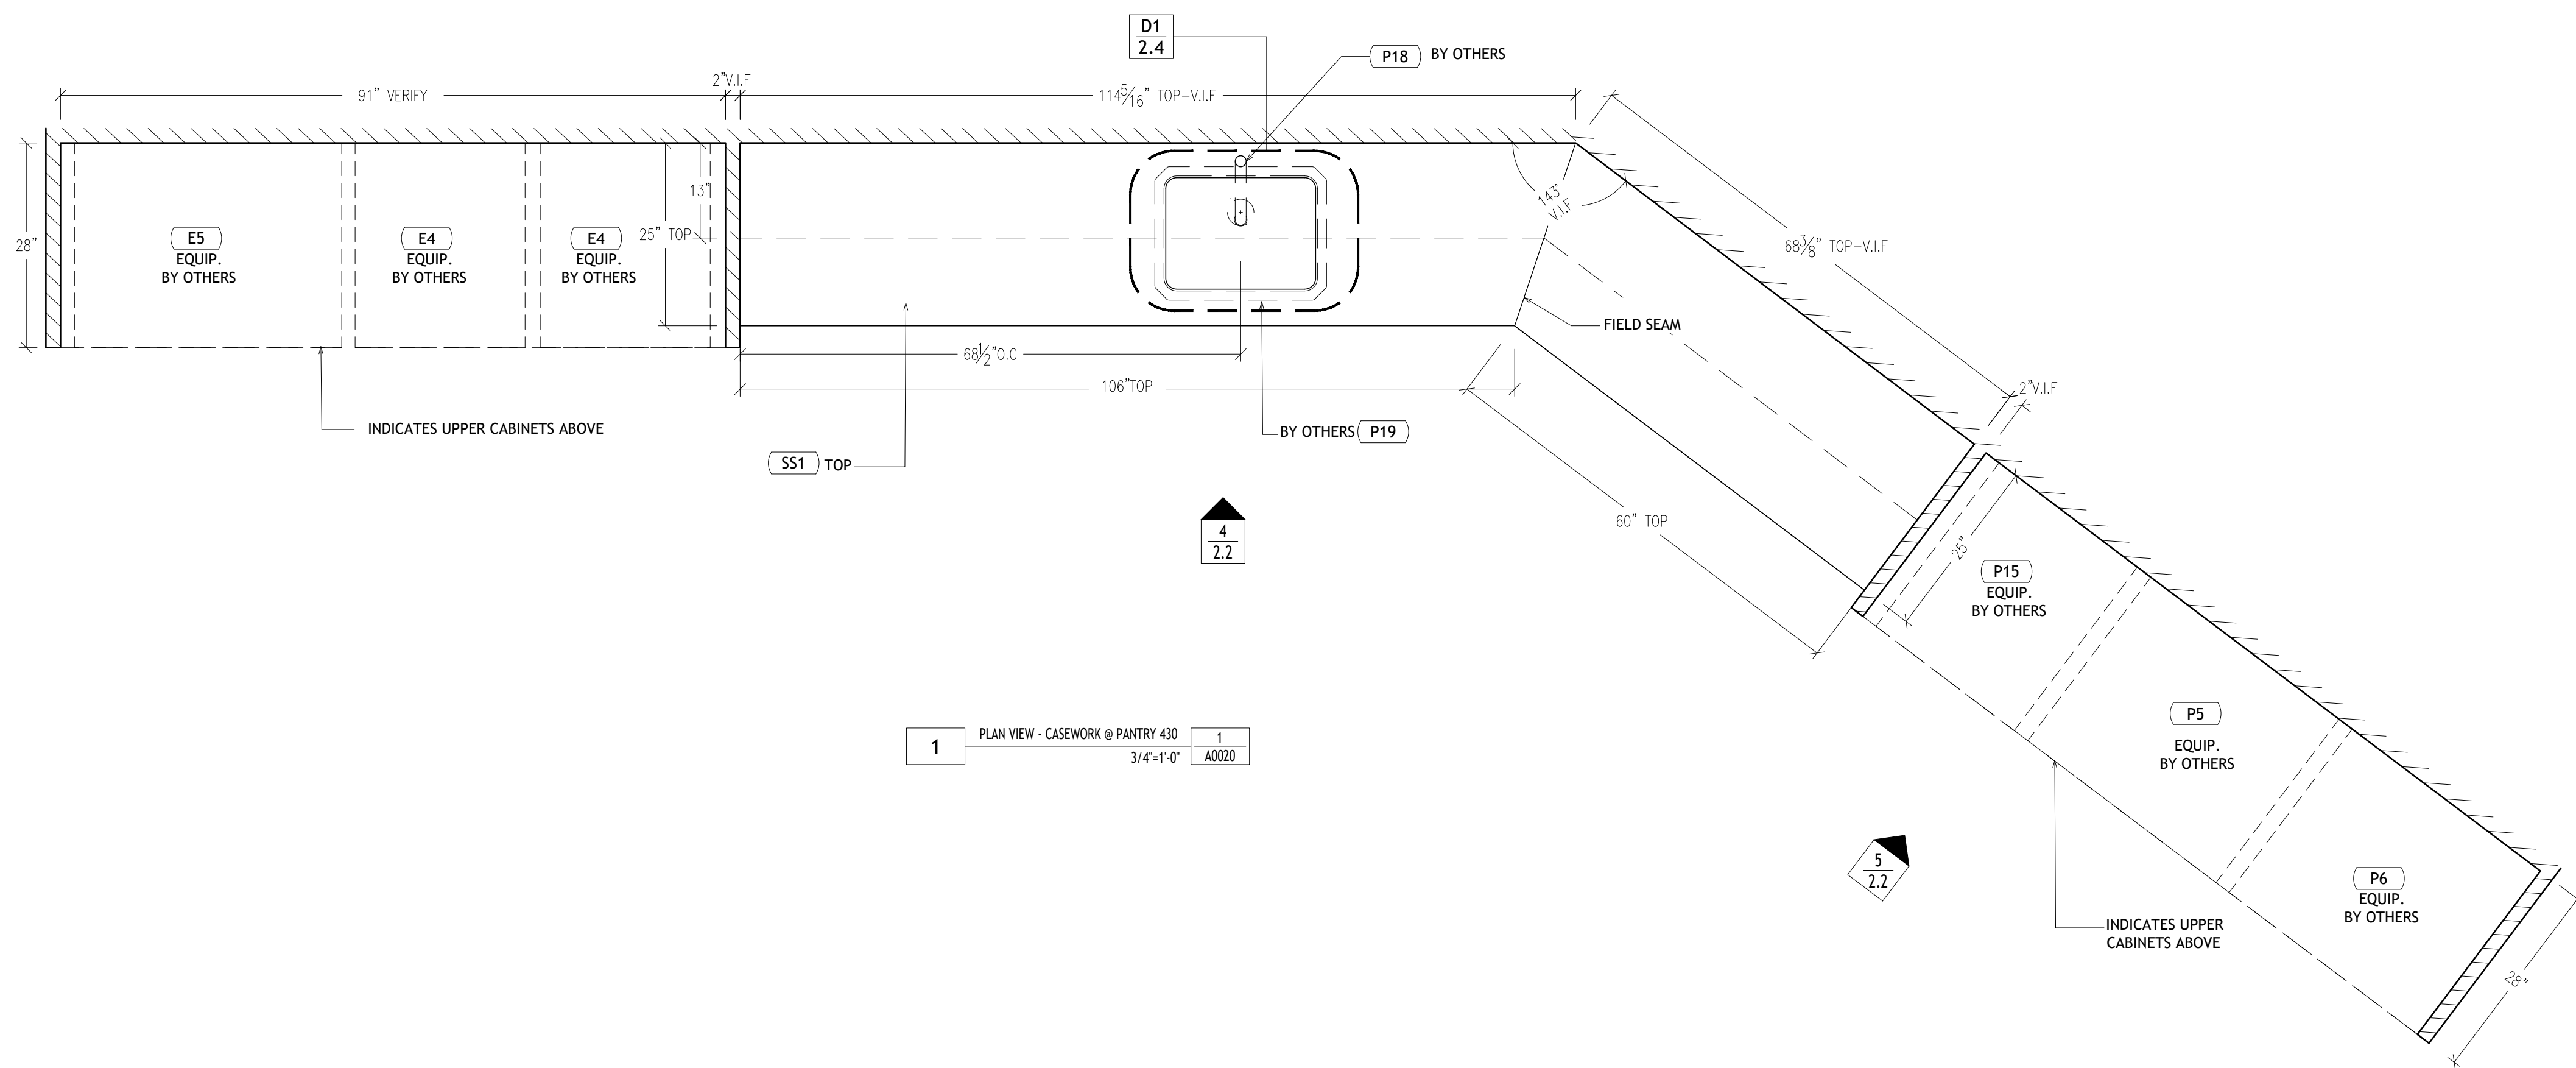

1 PLAN VIEW - CASEWORK @ PANTRY 430  
 3/4"=1'-0" 1 A0020

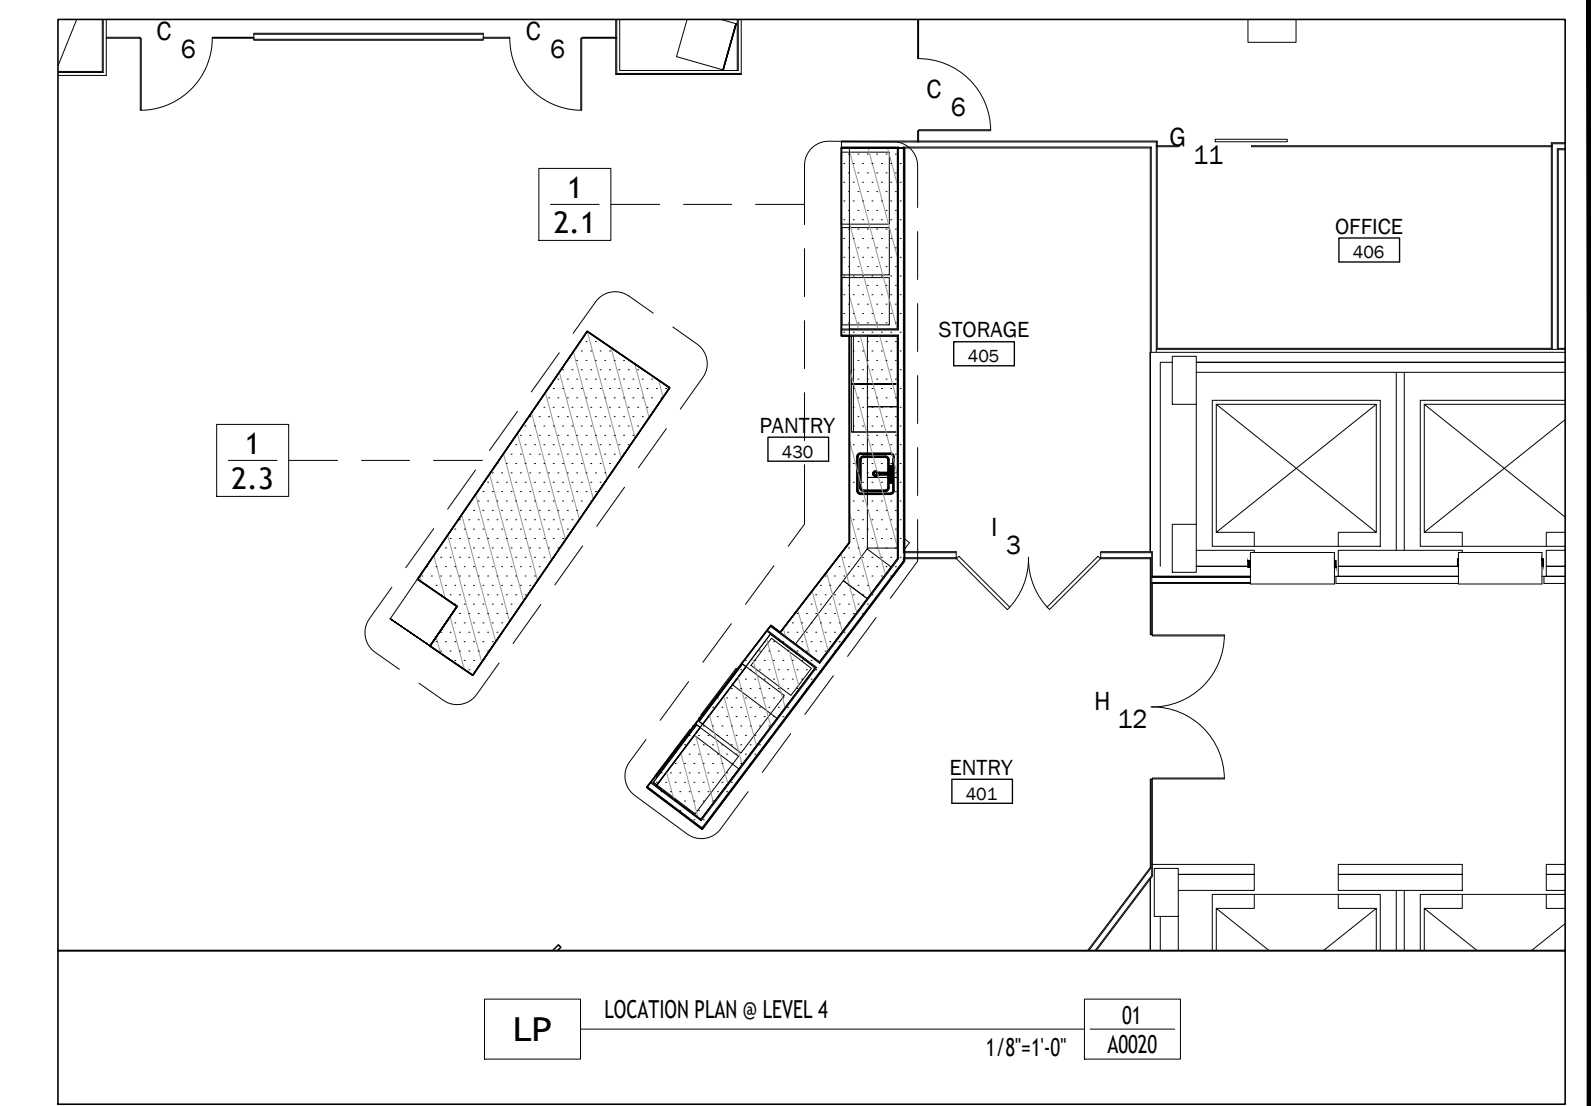


LP LOCATION PLAN @ LEVEL 4  
 1/8"=1'-0" 01 A0020

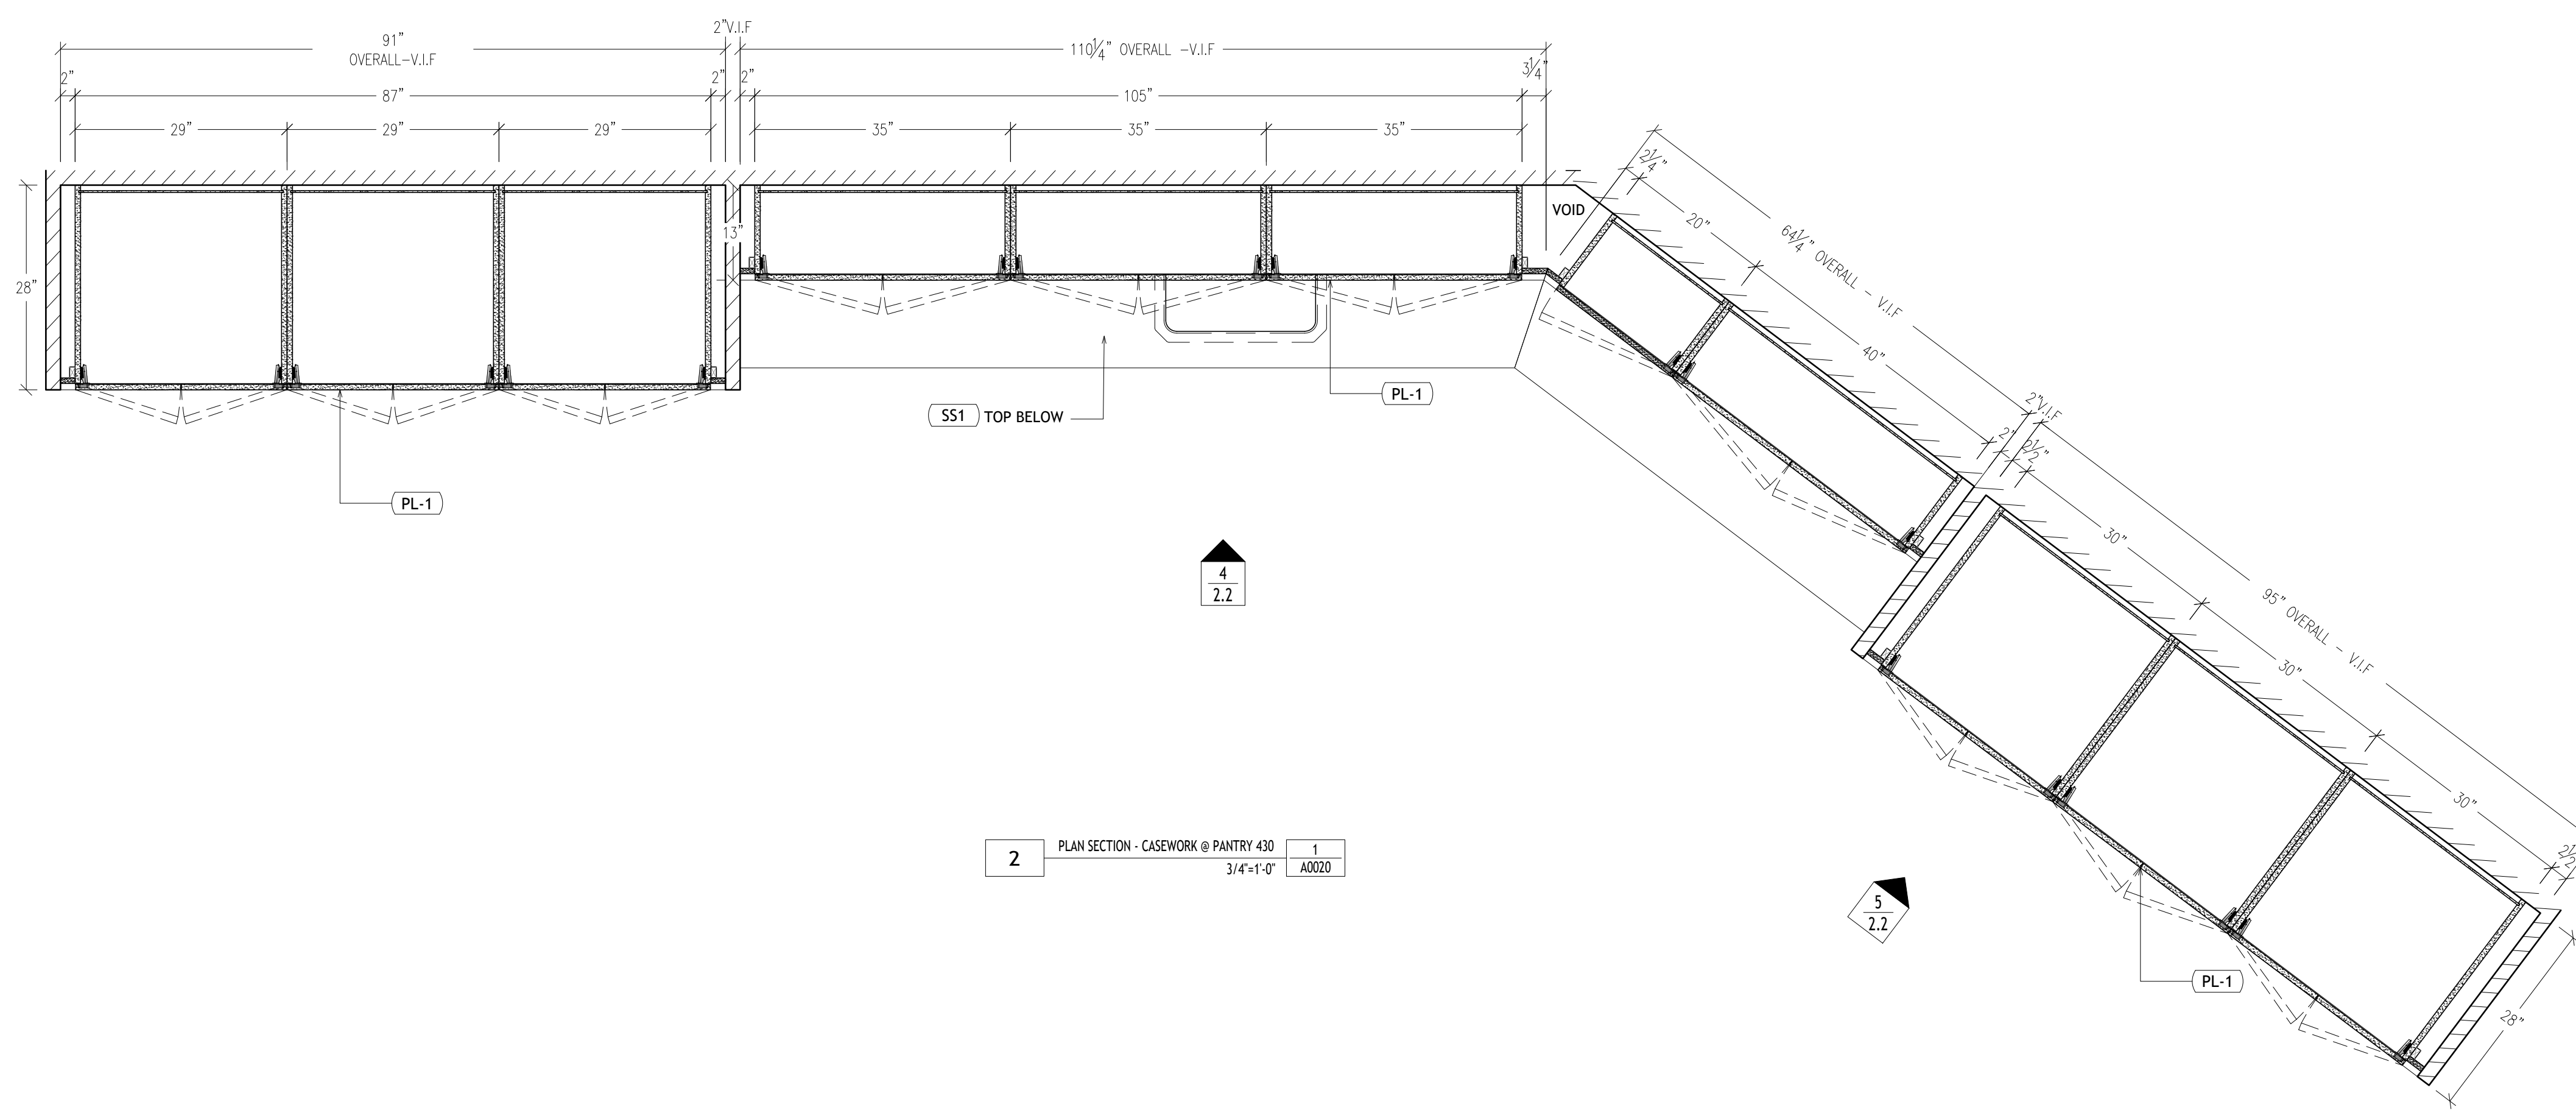


2 PLAN SECTION - CASEWORK @ PANTRY 430  
 3/4"=1'-0" 1 A0020

SUBJECT : MILLWORK ELEVATIONS, PLANS & SECTIONS	DATE : 01/24/19	REV. —	Date : —
JOB NAME : ANONYMOUS	SCALE : AS NOTED	REV. —	Date : —
ARCHITECT : ANONYMOUS	DWN. BY: HD	REV. —	Date : —
CONTRACTOR : ANONYMOUS	CHECKER: —	REV. —	Date : —


JOB # XXXX  
 DWG # 2.1

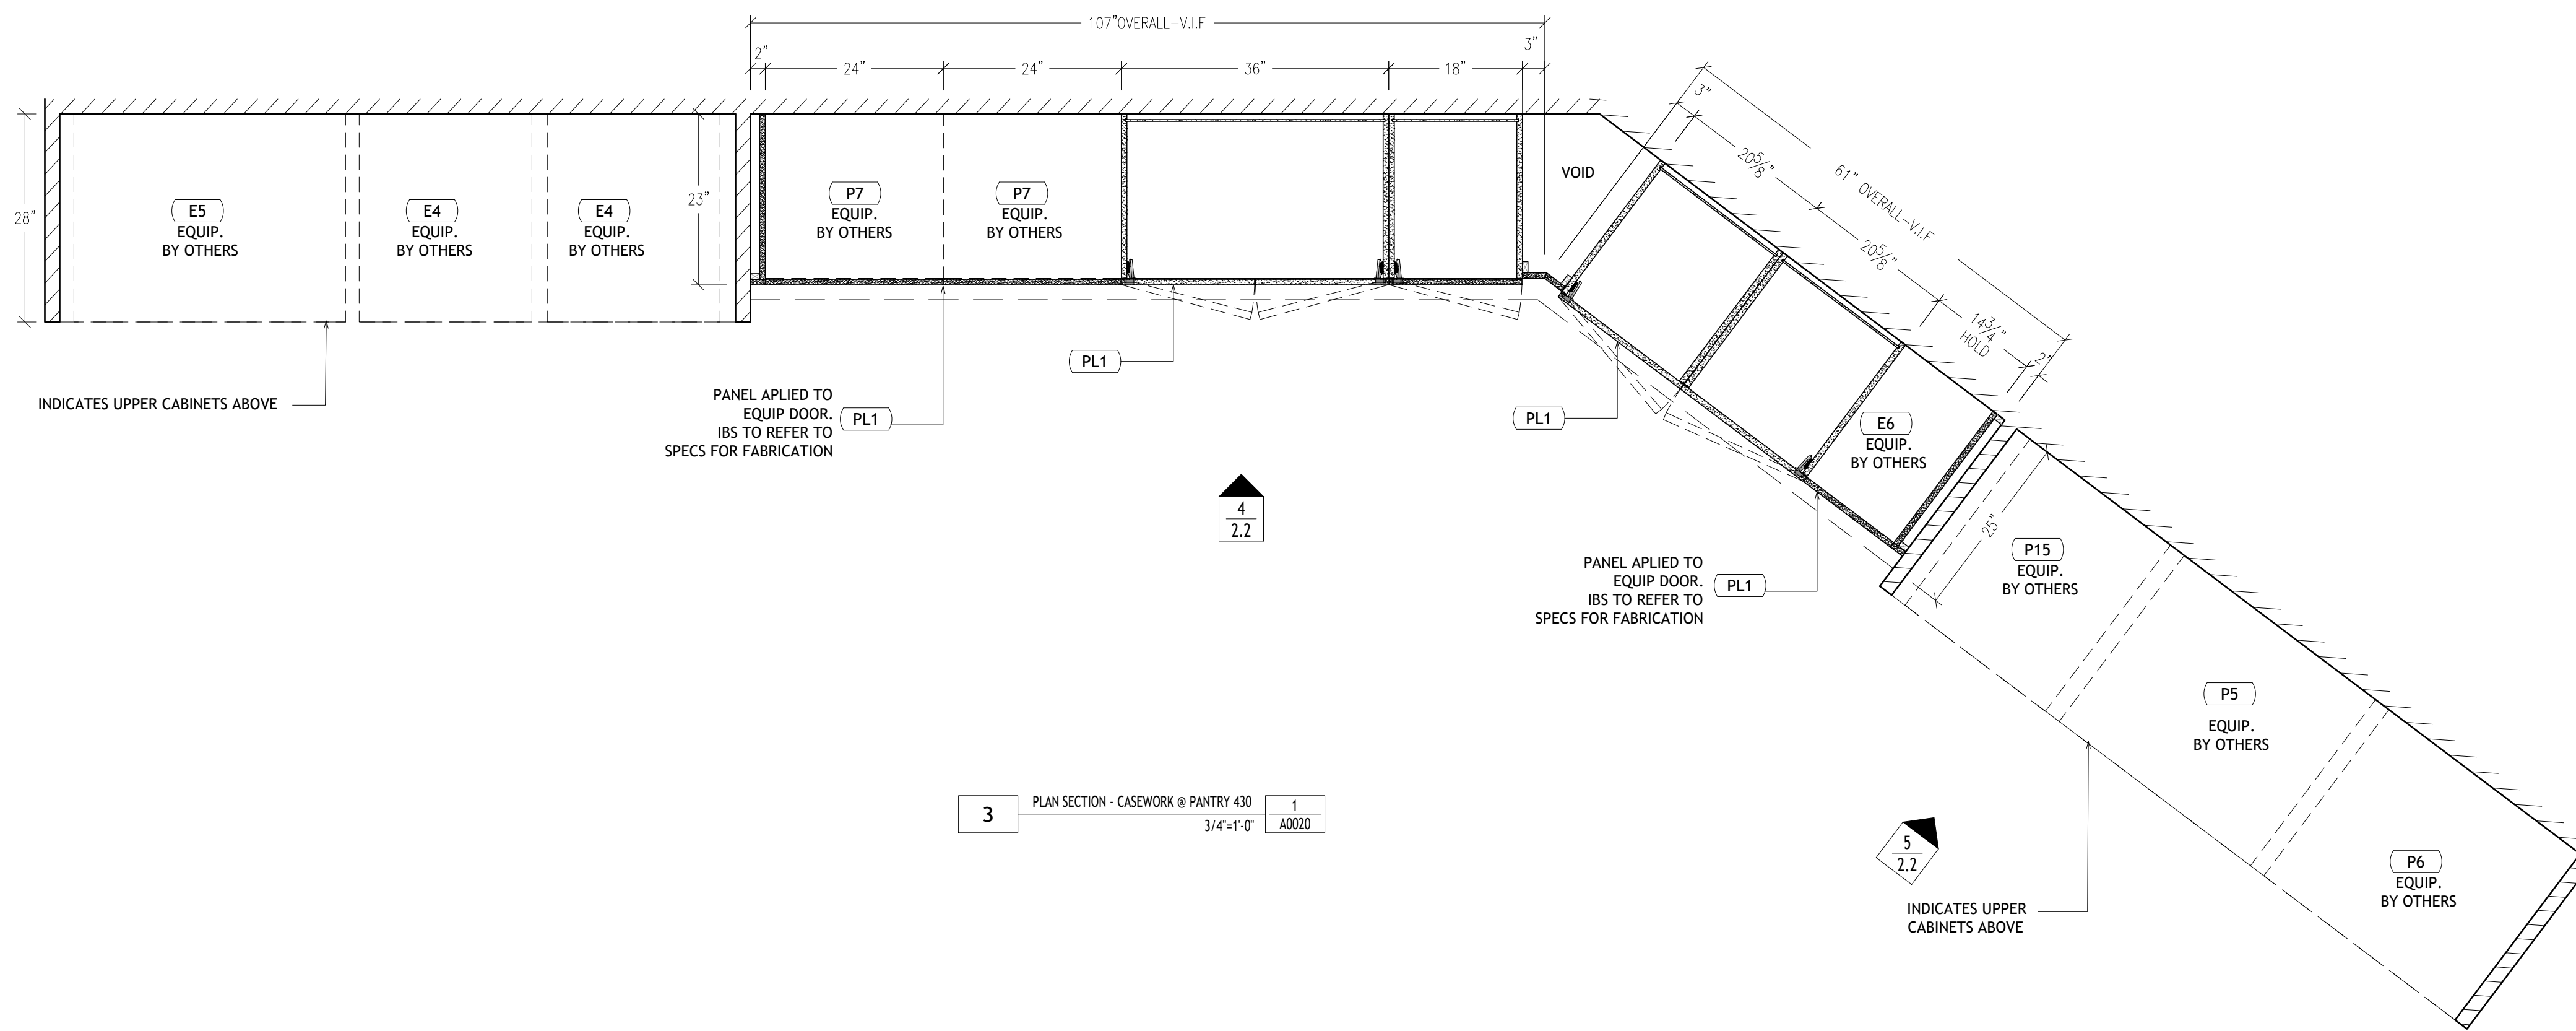

3 PLAN SECTION - CASEWORK @ PANTRY 430  
3/4"=1'-0" 1 A0020

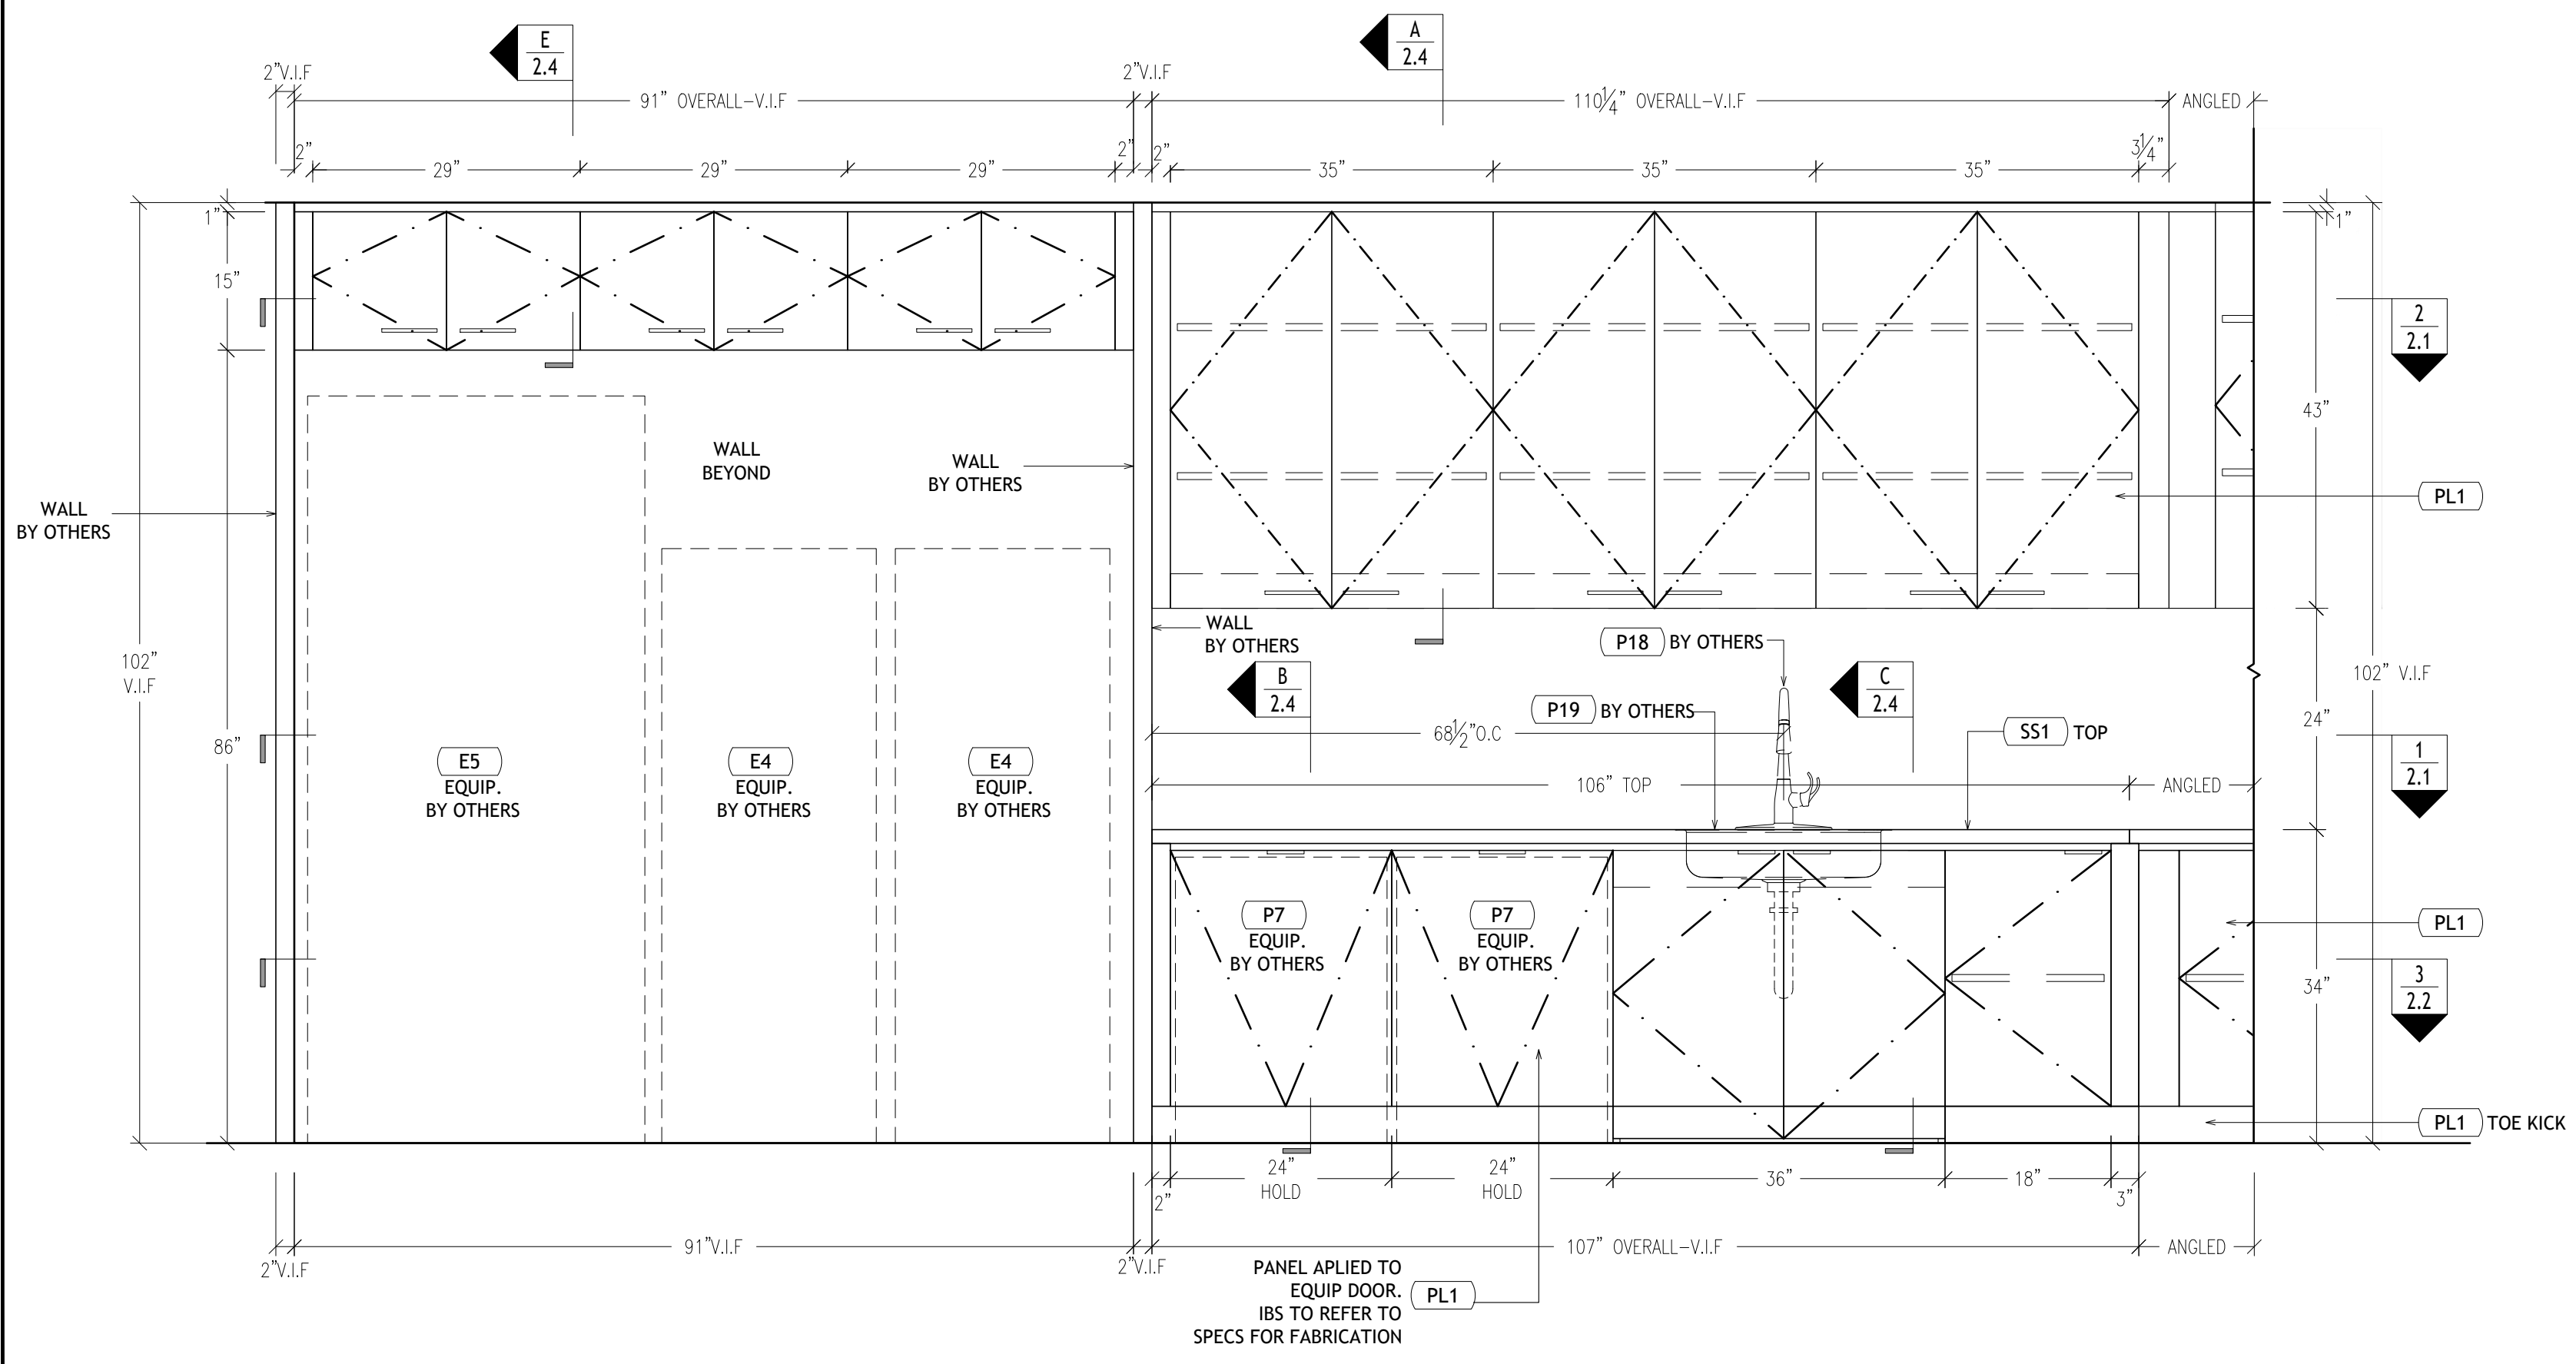


4 ELEVATION - CASEWORK @ PANTRY 430  
3/4"=1'-0" 1 A0086

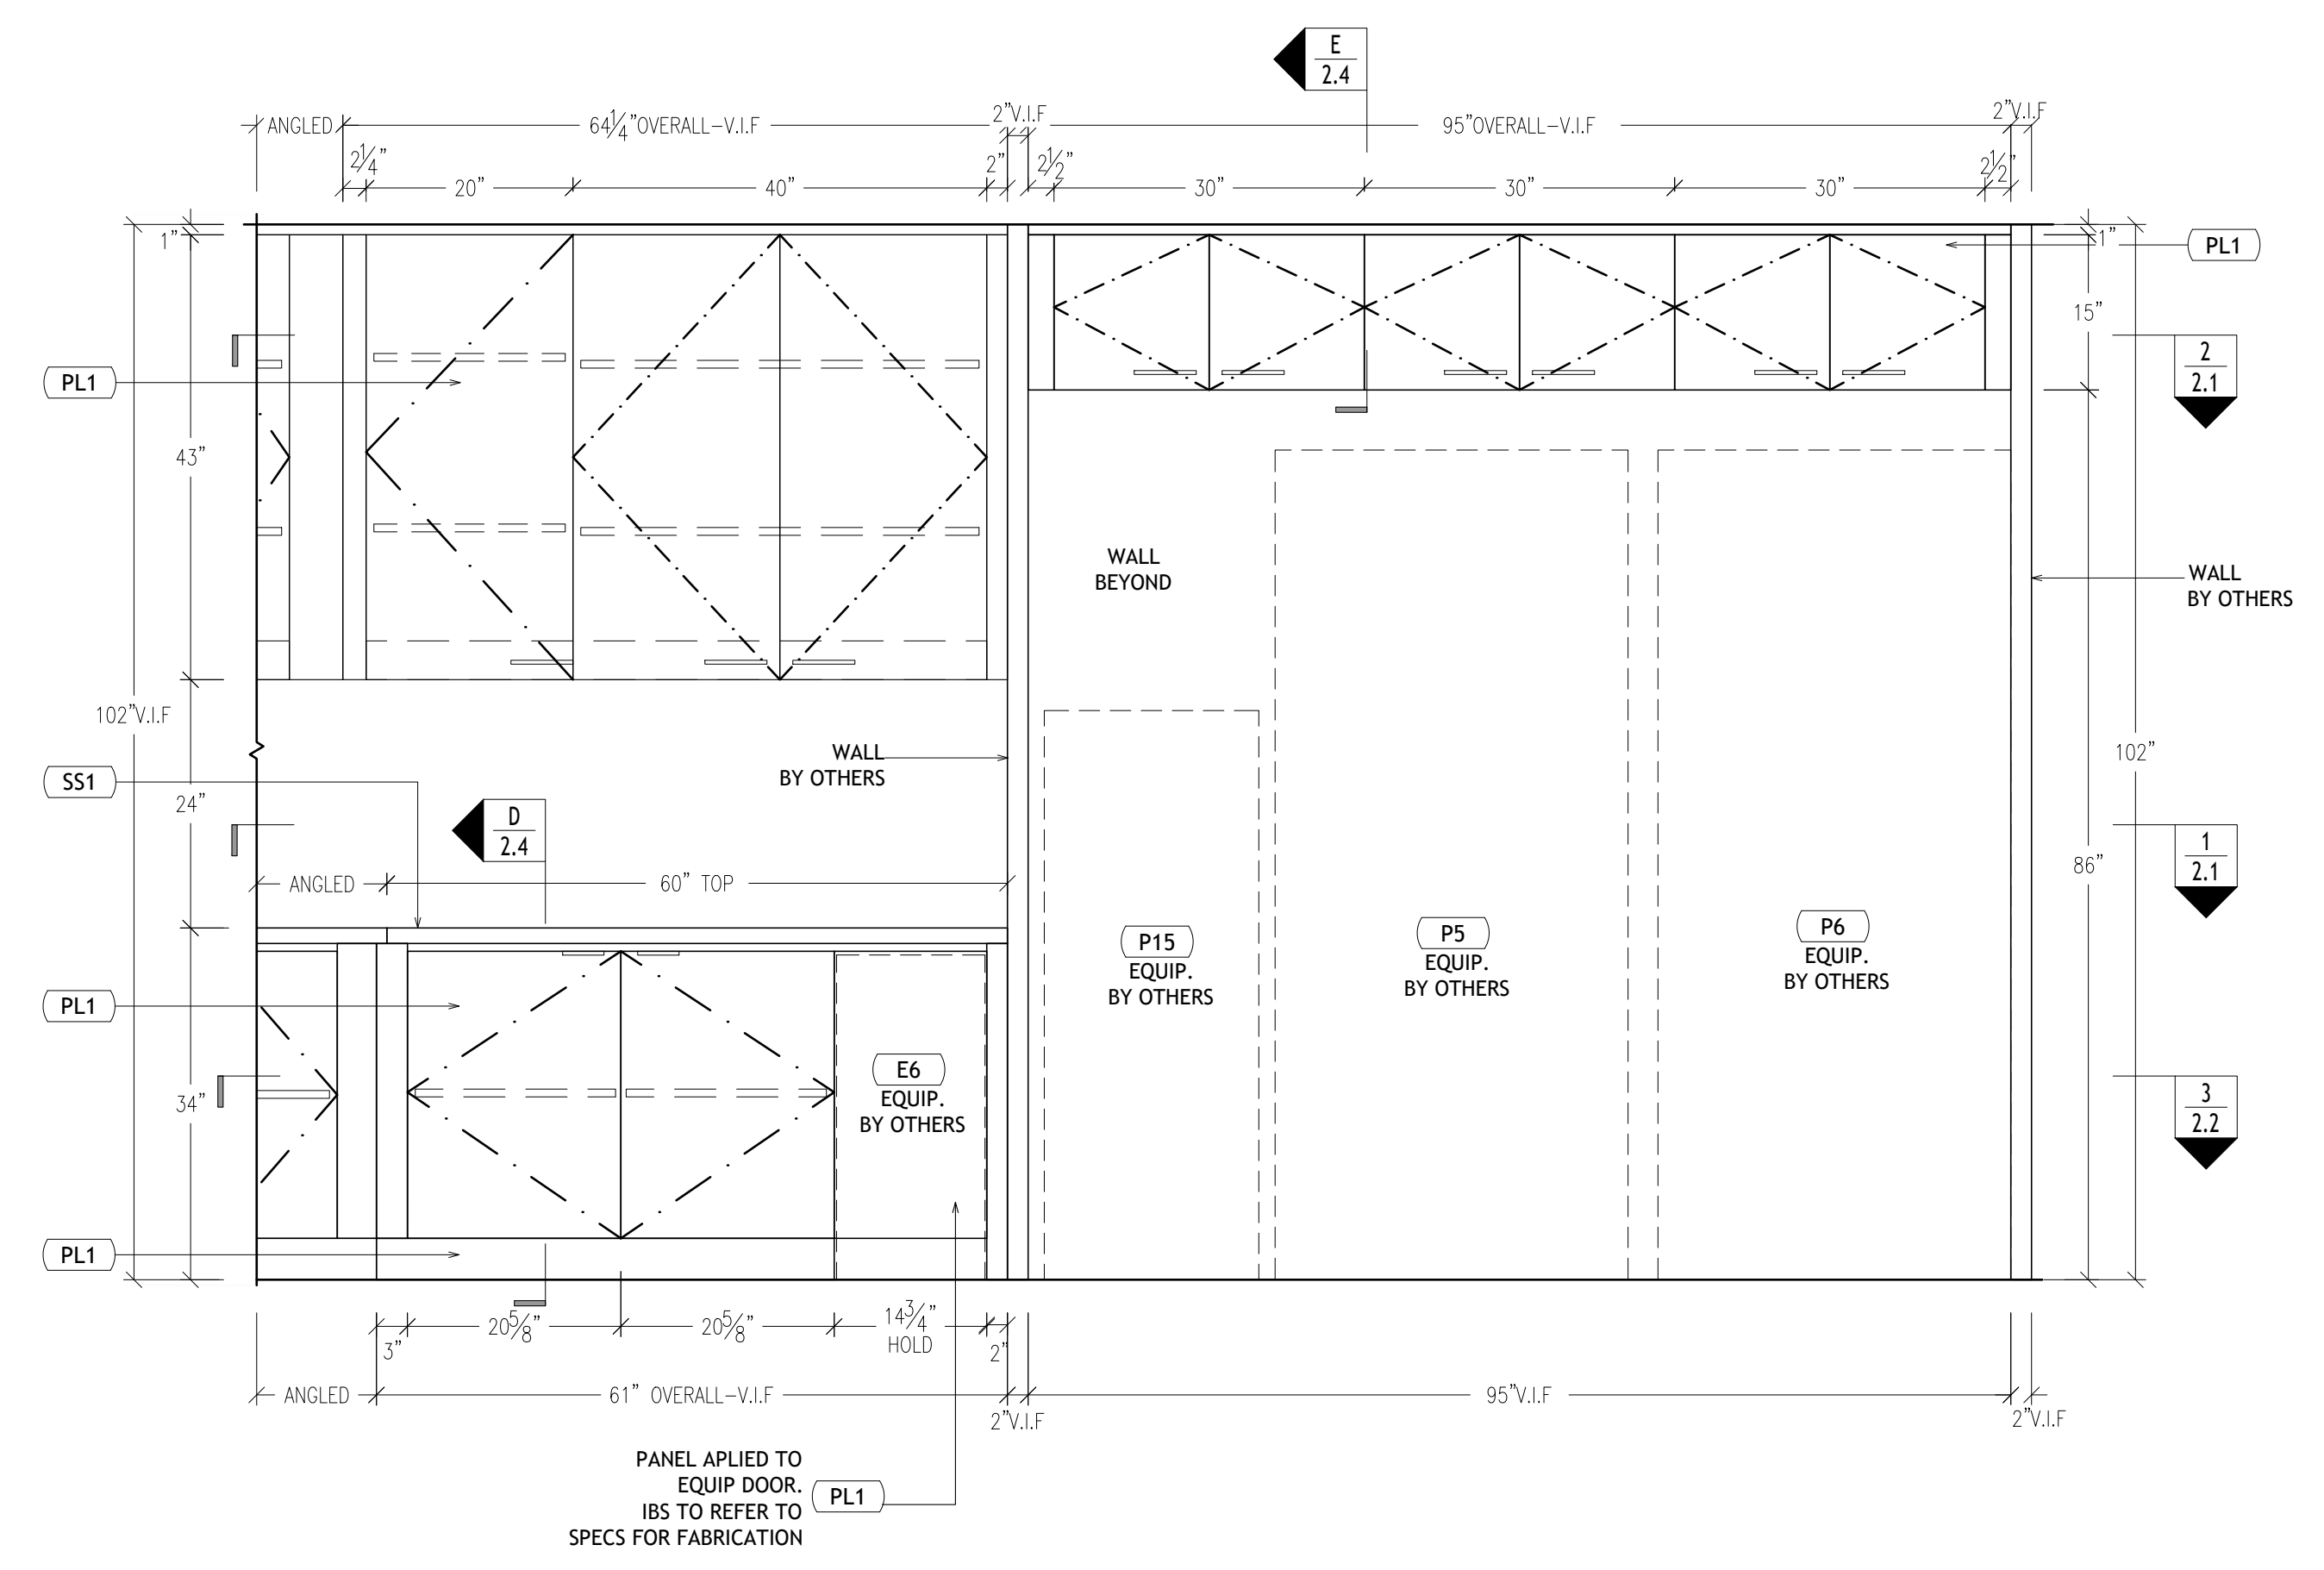


5 ELEVATION - CASEWORK @ PANTRY 430  
3/4"=1'-0" 2 A0086

SUBJECT : MILLWORK ELEVATIONS, PLANS & SECTIONS	DATE : 01/24/19	REV. —	Date : —
JOB NAME : ANONYMOUS	SCALE : AS NOTED	REV. —	Date : —
ARCHITECT : ANONYMOUS	DWN. BY : HD	REV. —	Date : —
CONTRACTOR : ANONYMOUS	CHECKER: —	REV. —	Date : —


JOB #  
**XXXX**  
DWG #  
**2.2**

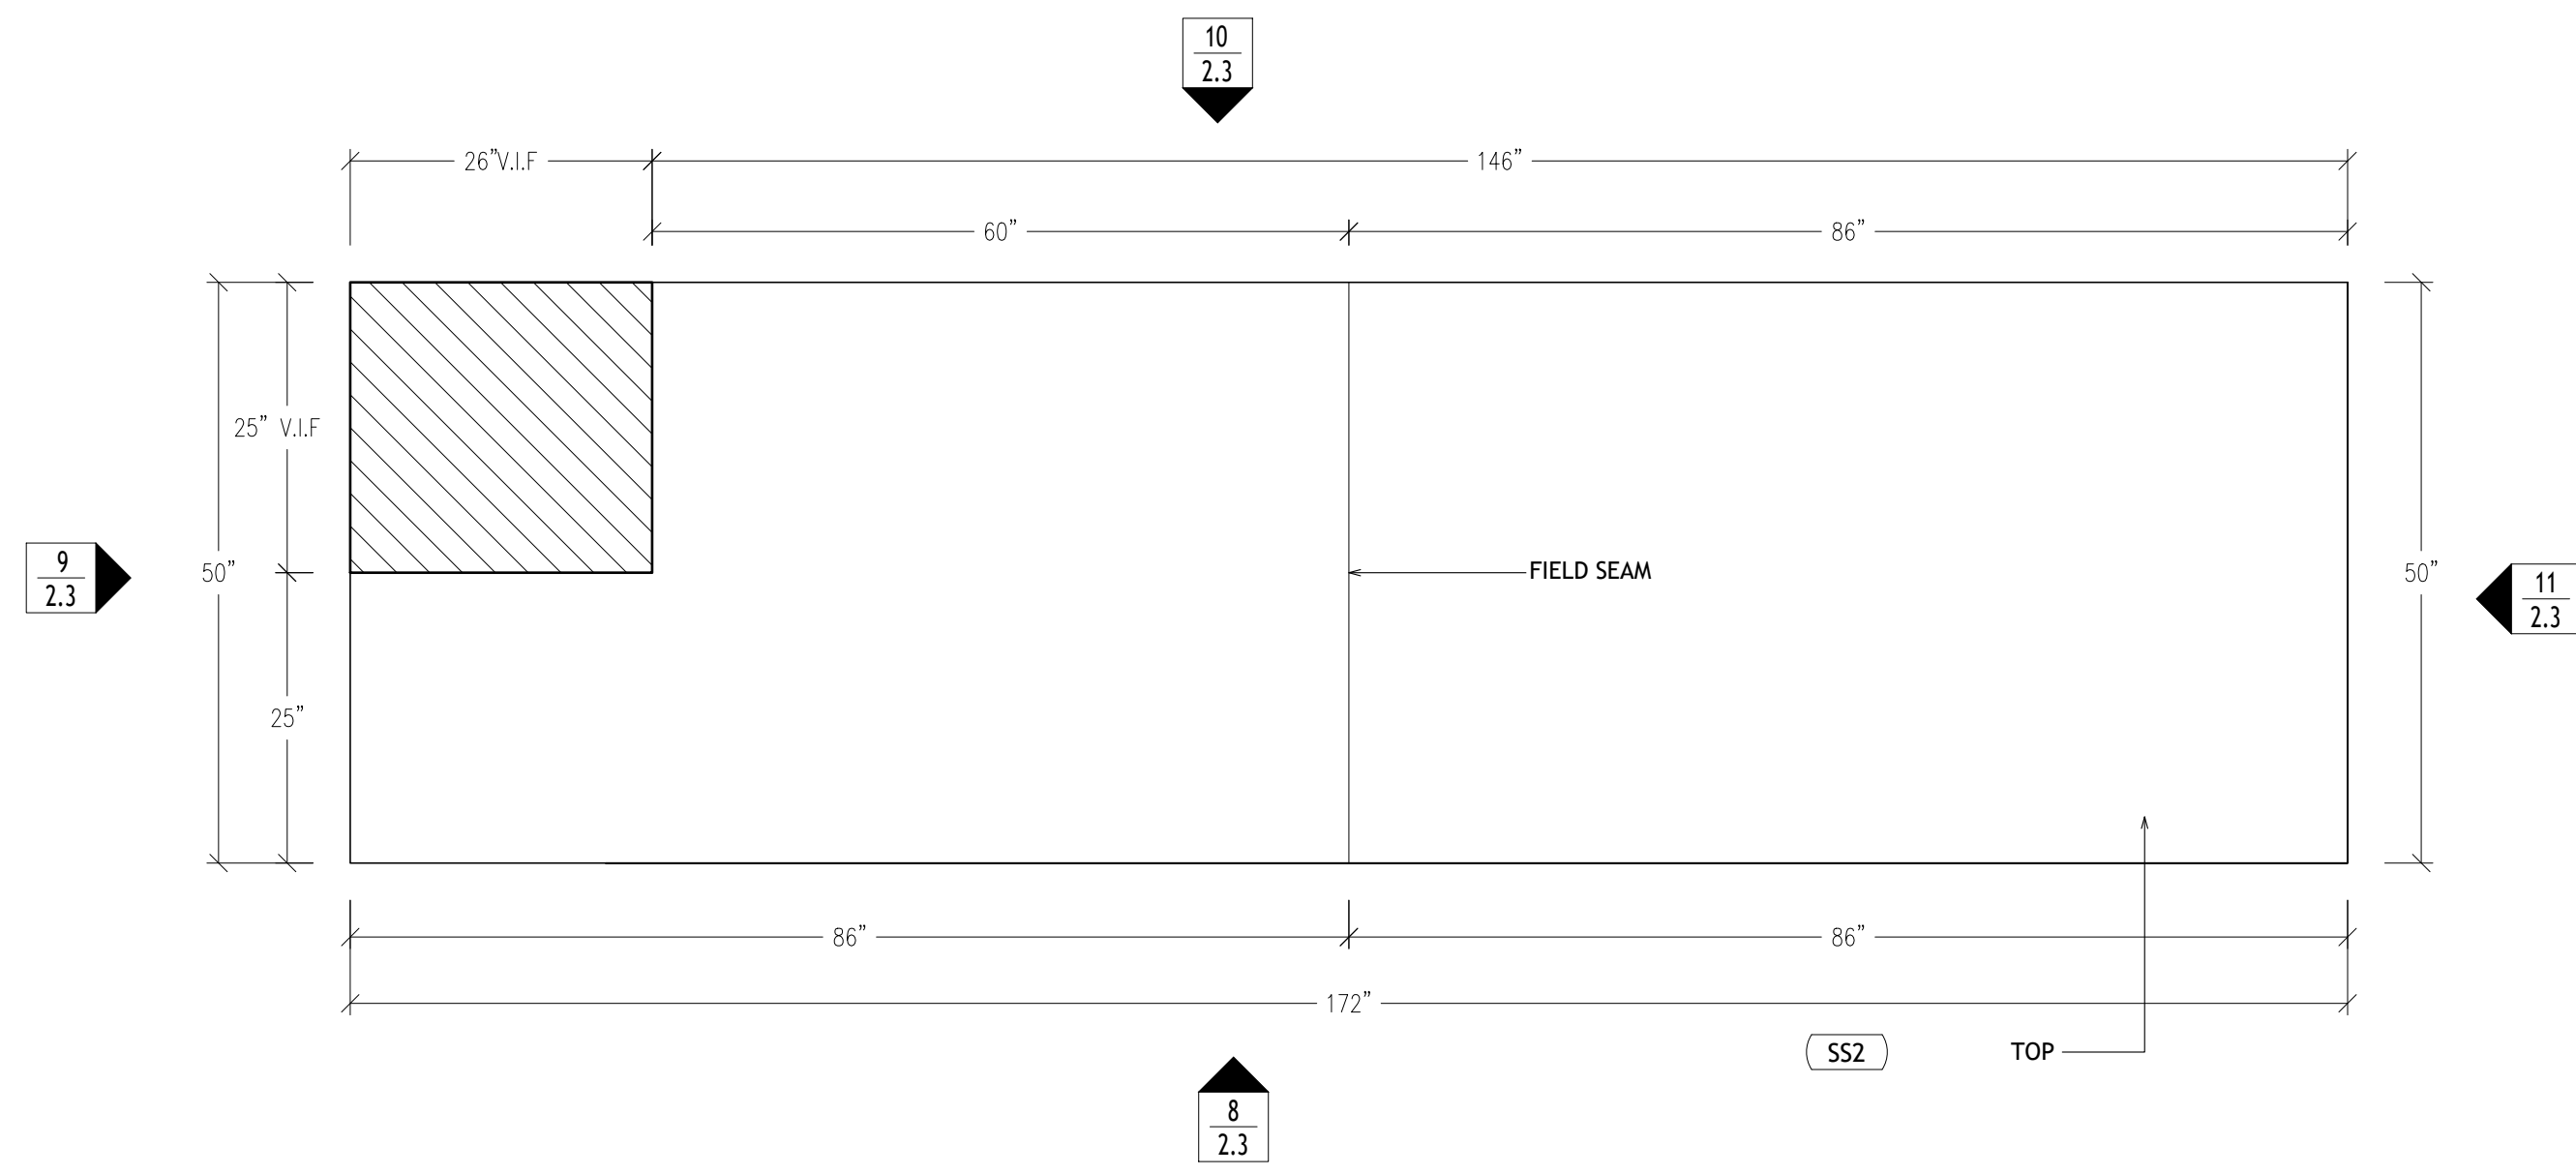


6 PLAN VIEW - ISLAND LEG @ PANTRY 430  
3/4"=1'-0" 1 A0020

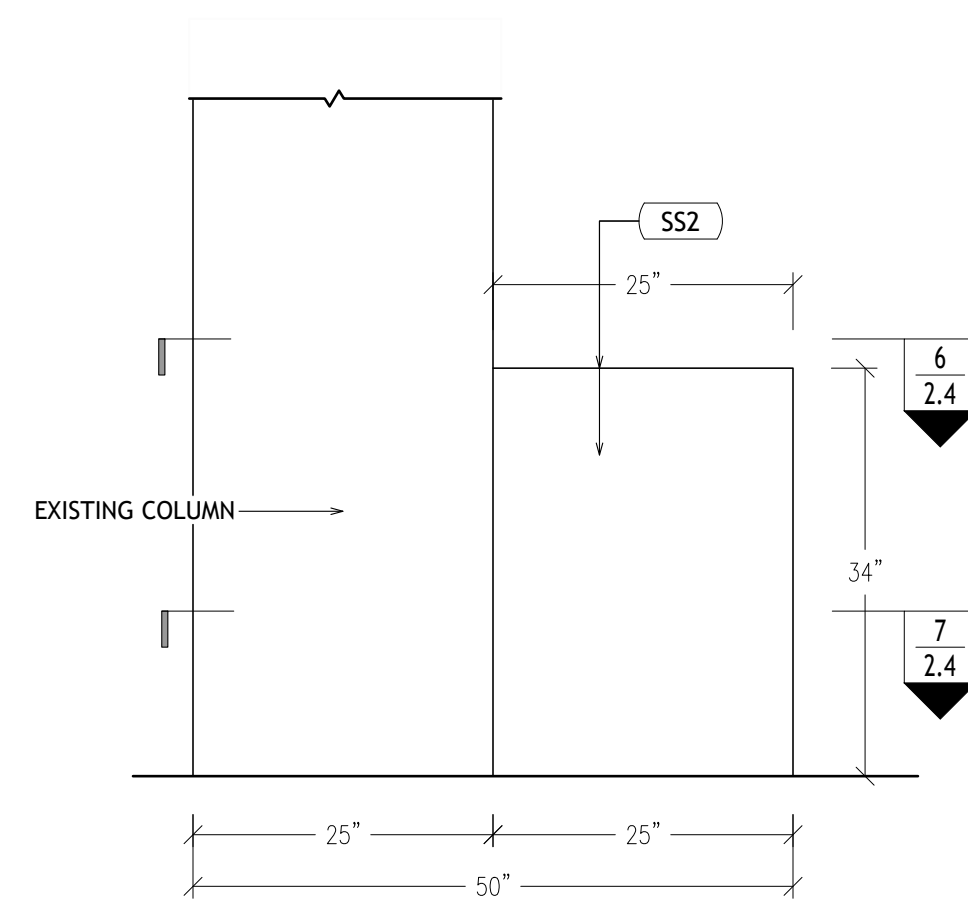


9 PLAN VIEW - ISLAND LEG @ PANTRY 430  
3/4"=1'-0" 10 A0086

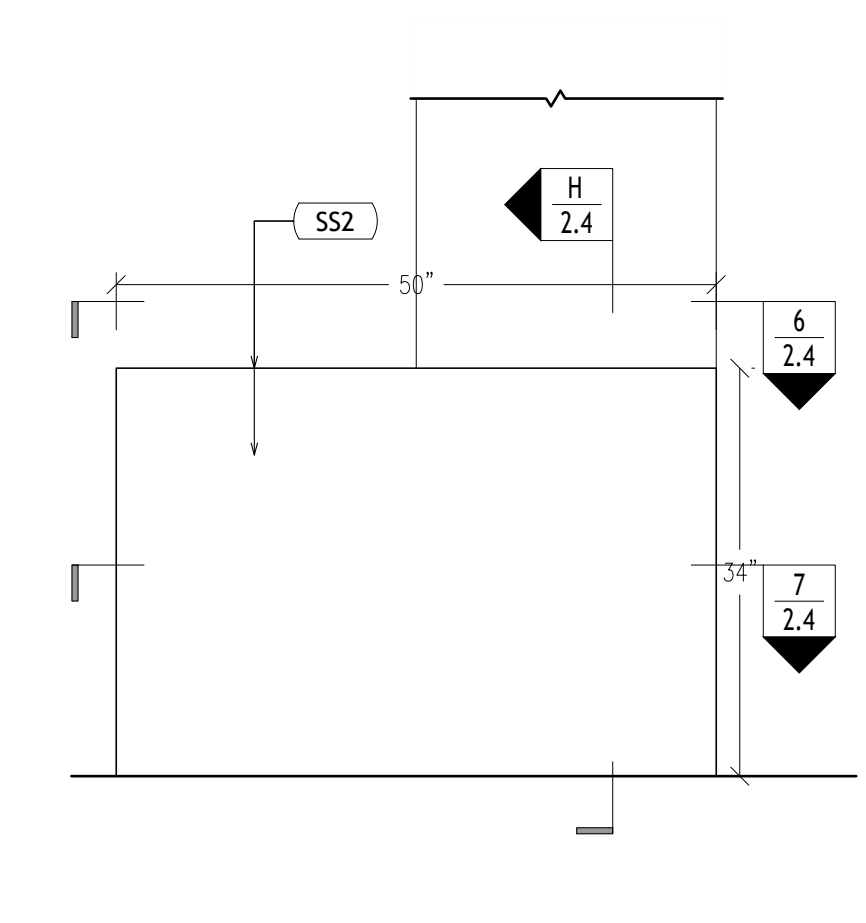



11 PLAN VIEW - ISLAND LEG @ PANTRY 430  
3/4"=1'-0" 9 A0020

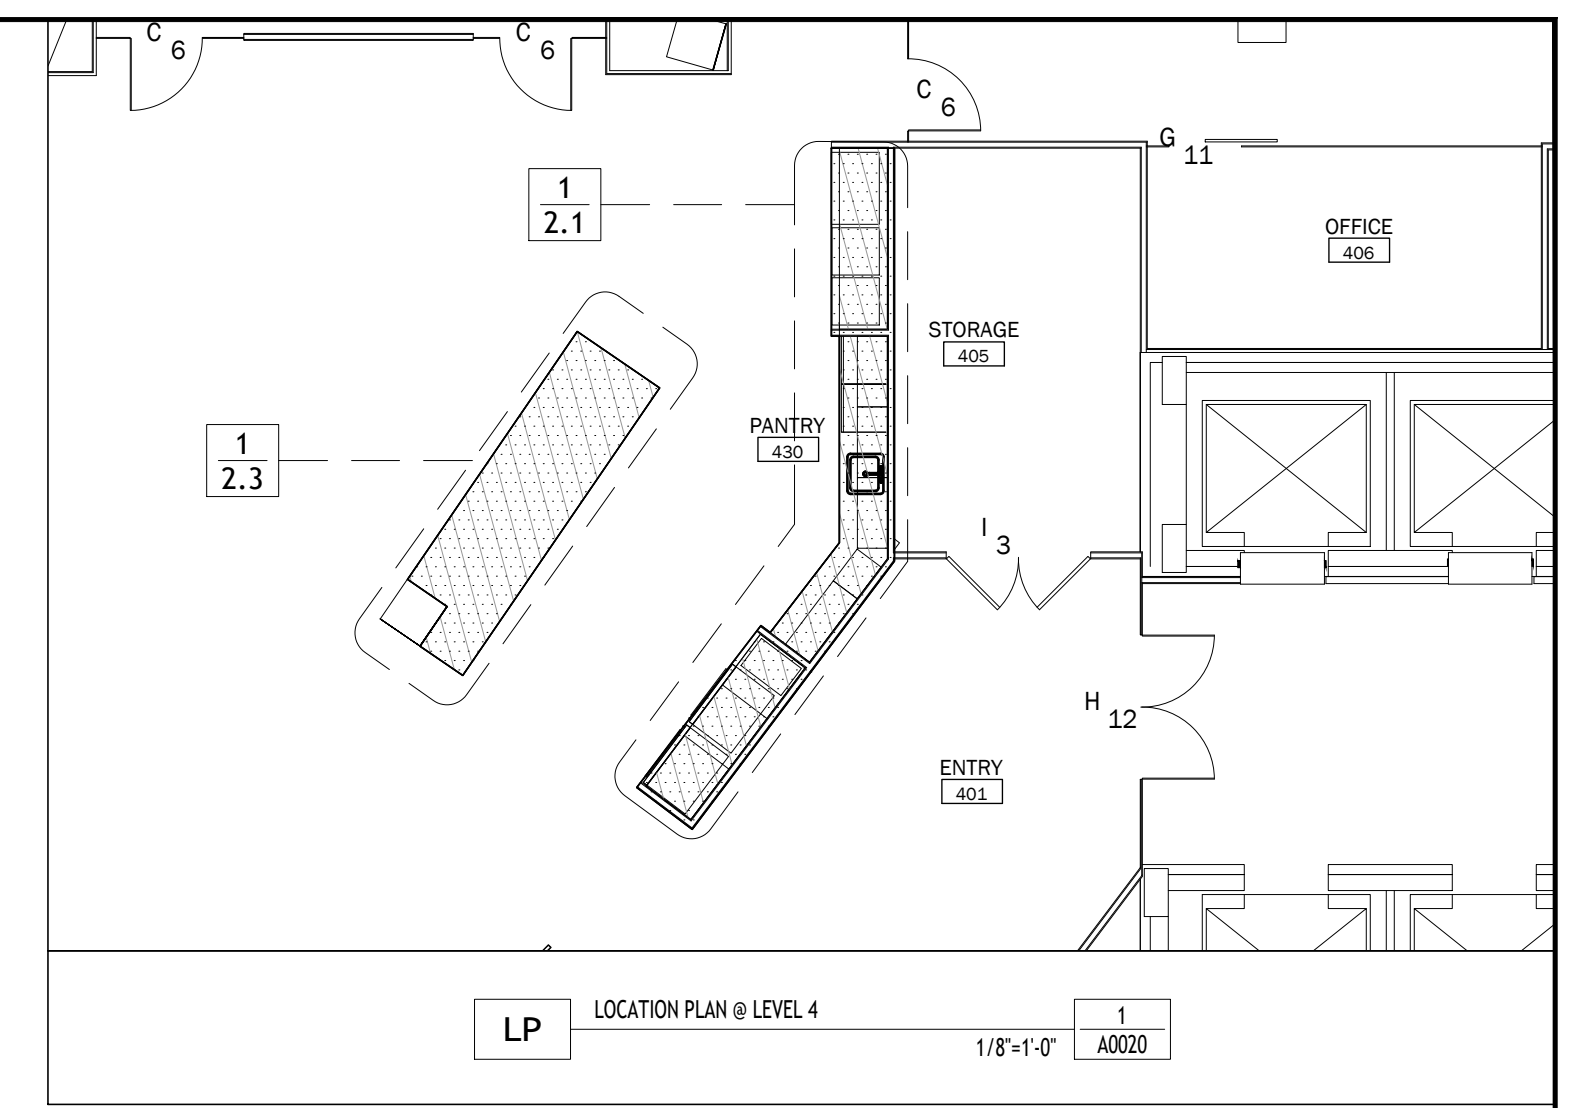


LP LOCATION PLAN @ LEVEL 4  
1/8"=1'-0" 1 A0020

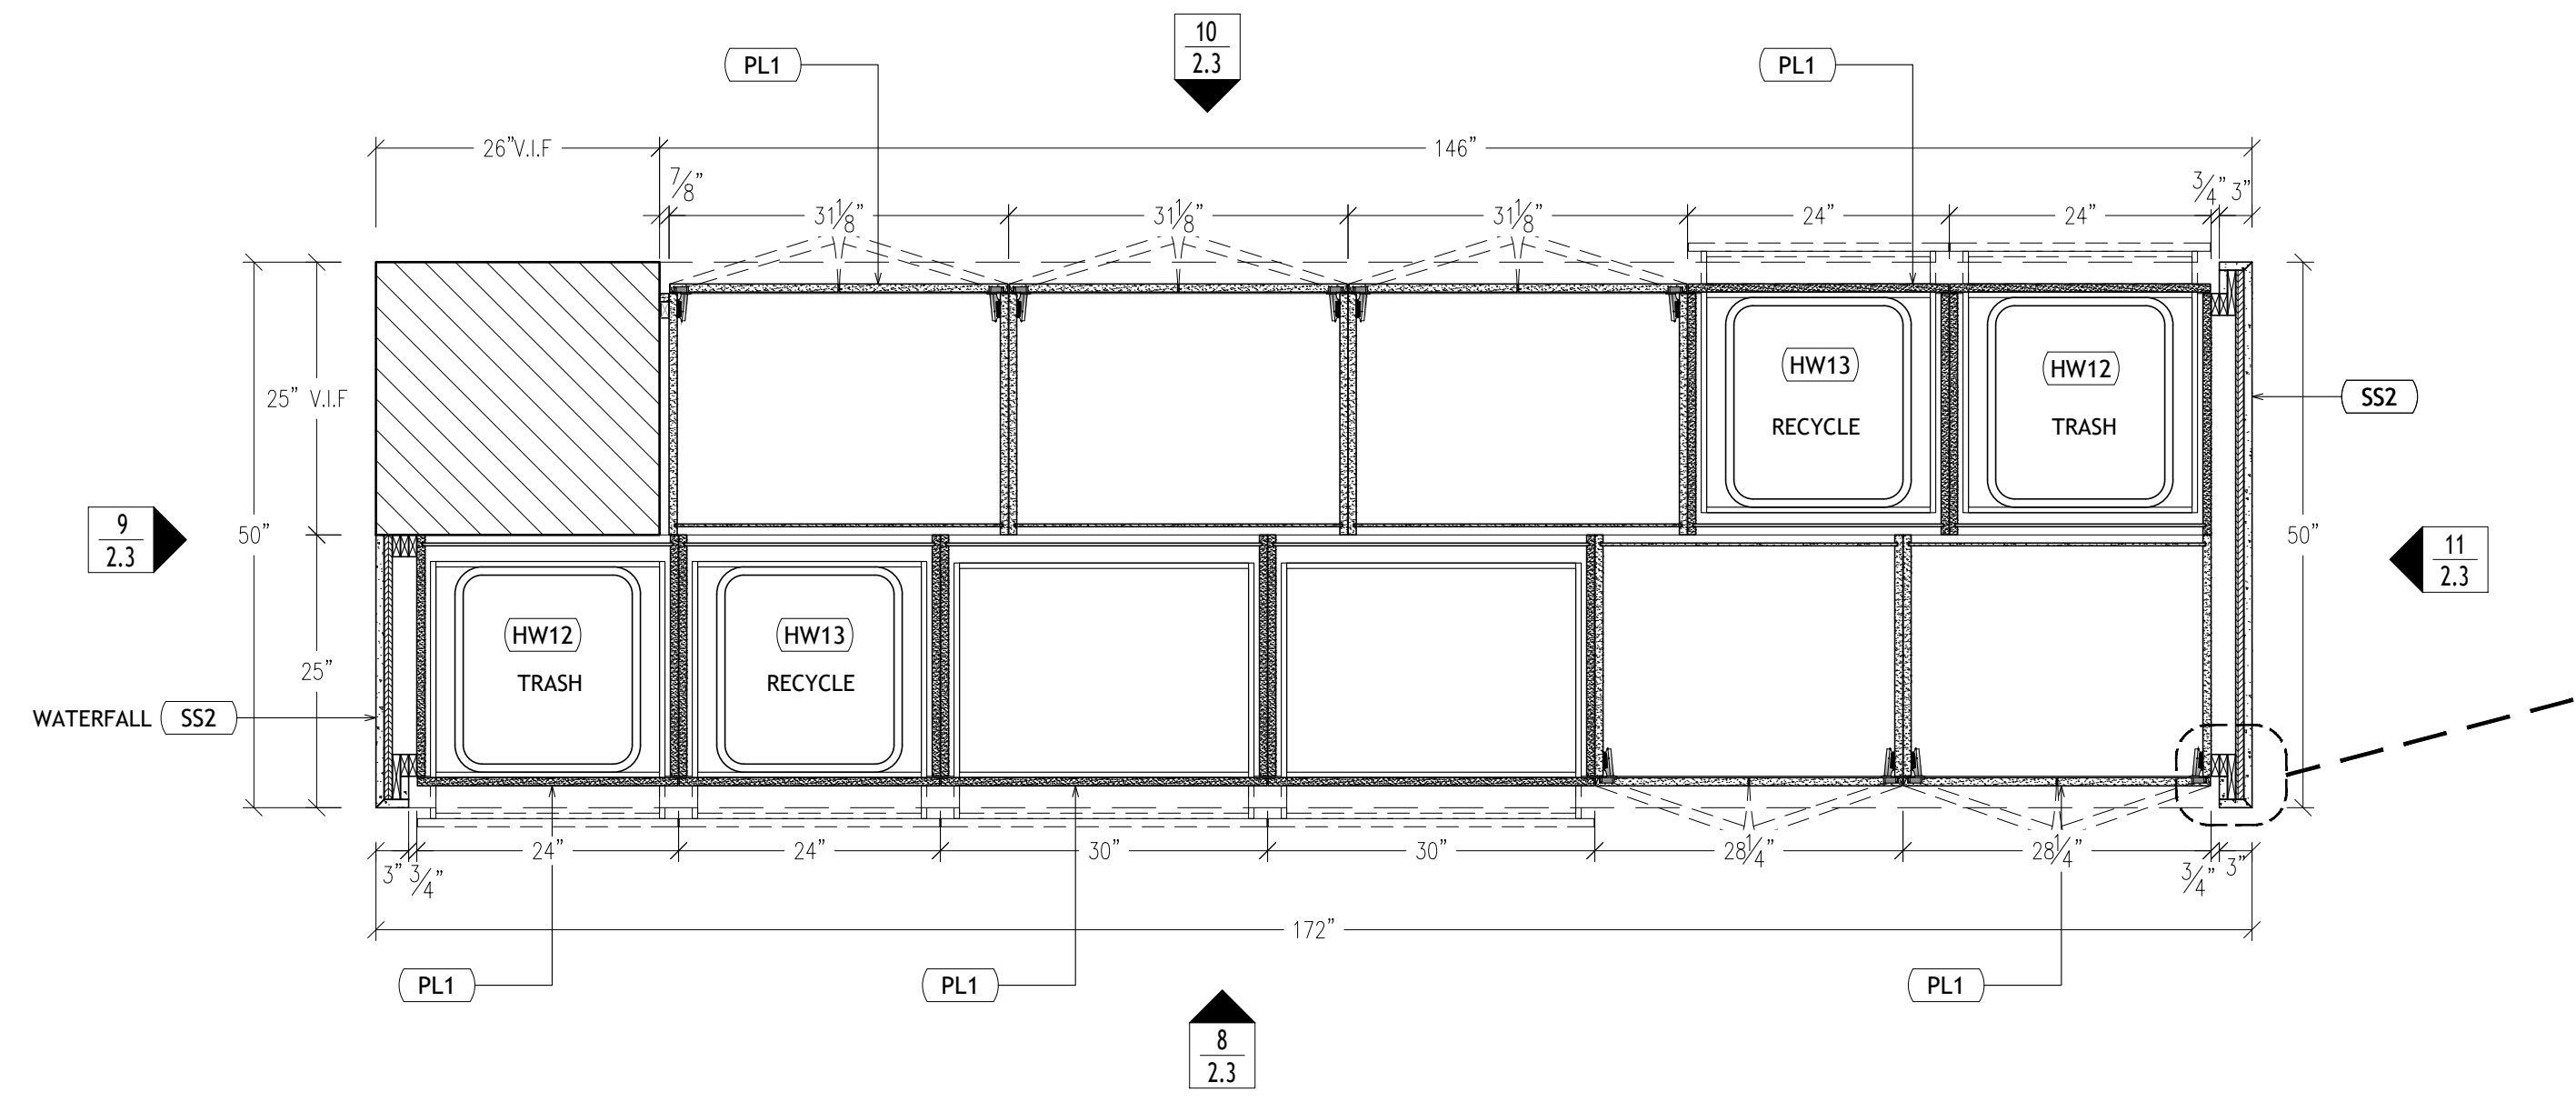

7 PLAN VIEW - ISLAND LEG @ PANTRY 430  
3/4"=1'-0" 1 A0020

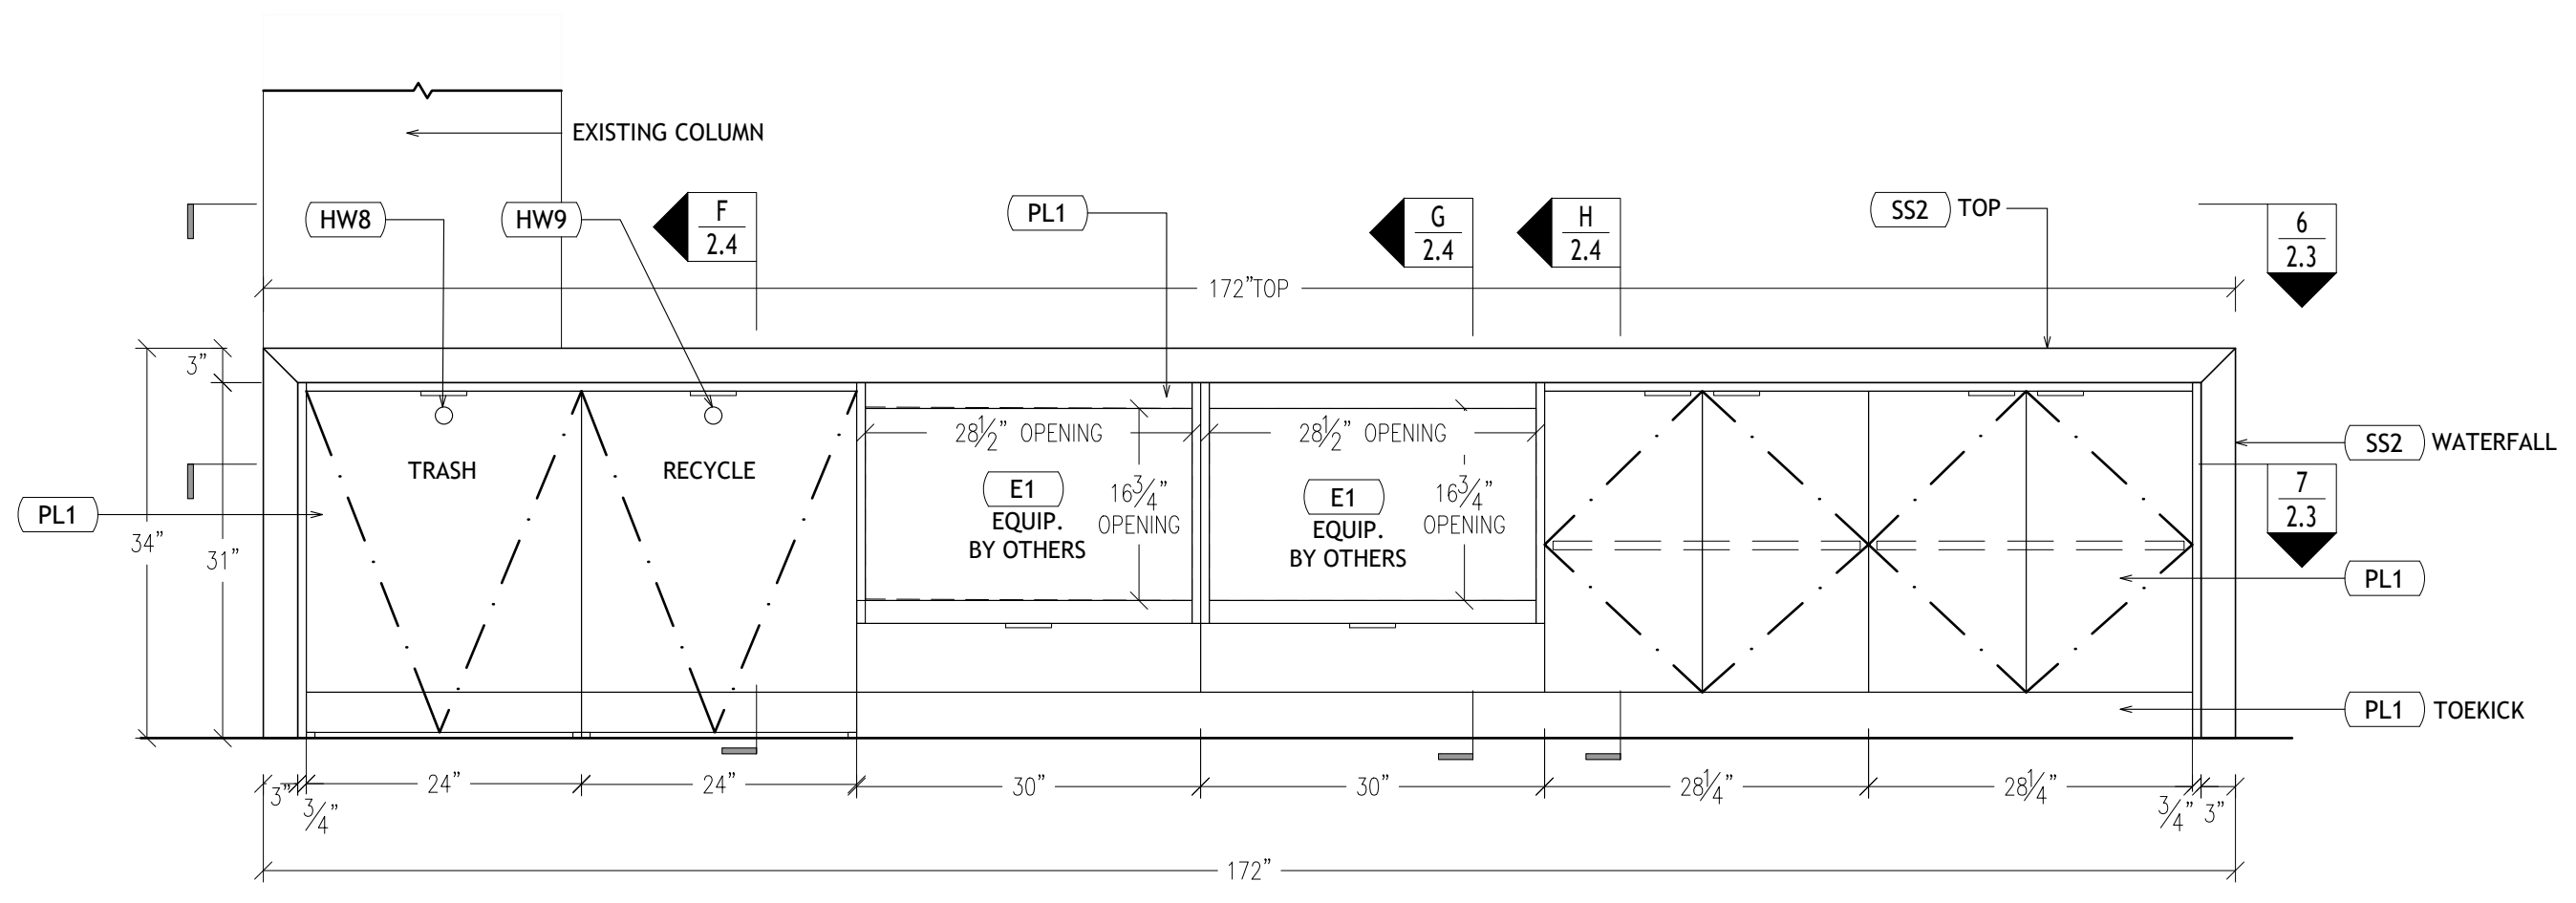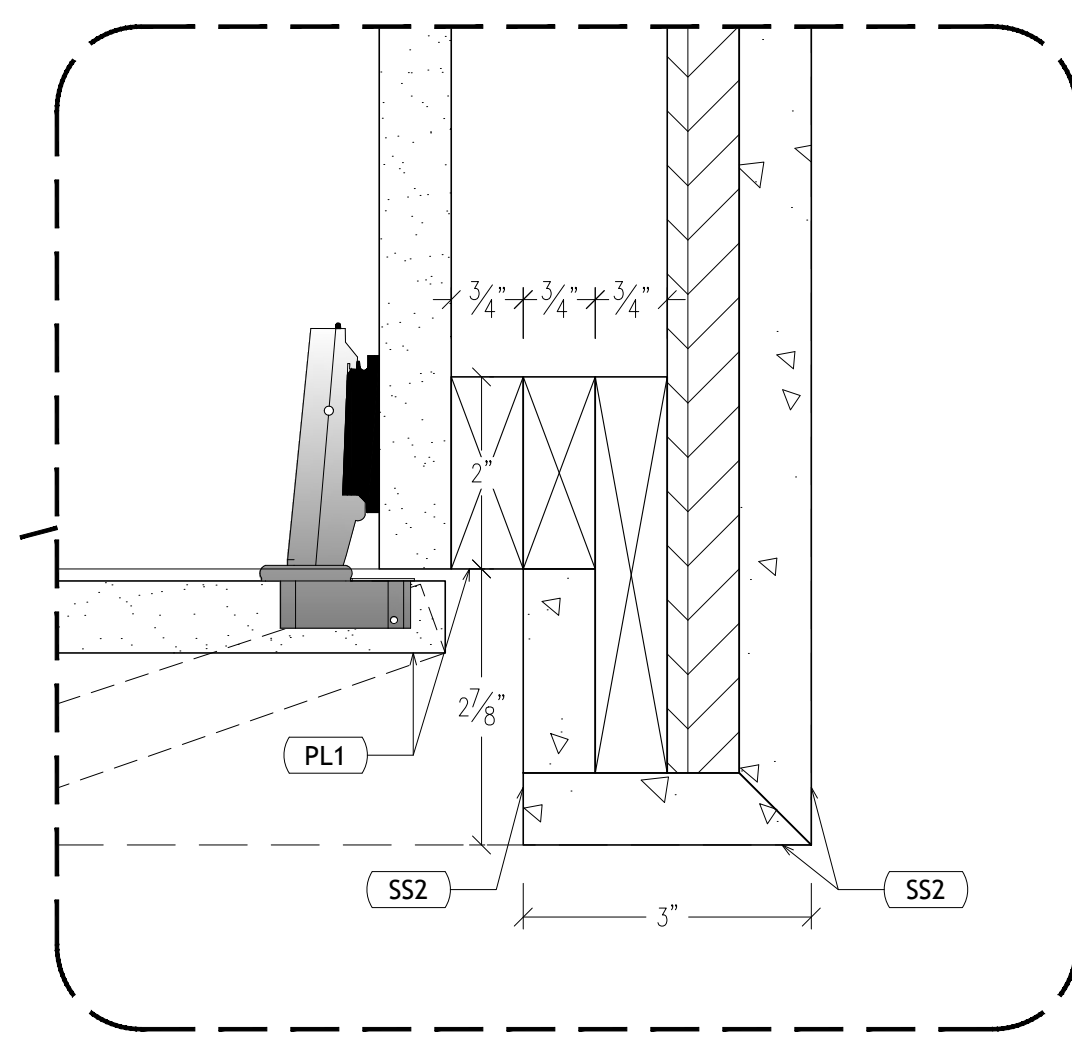


8 ELEVATION - ISLAND LEG @ PANTRY 430  
3/4"=1'-0" 11 A0086

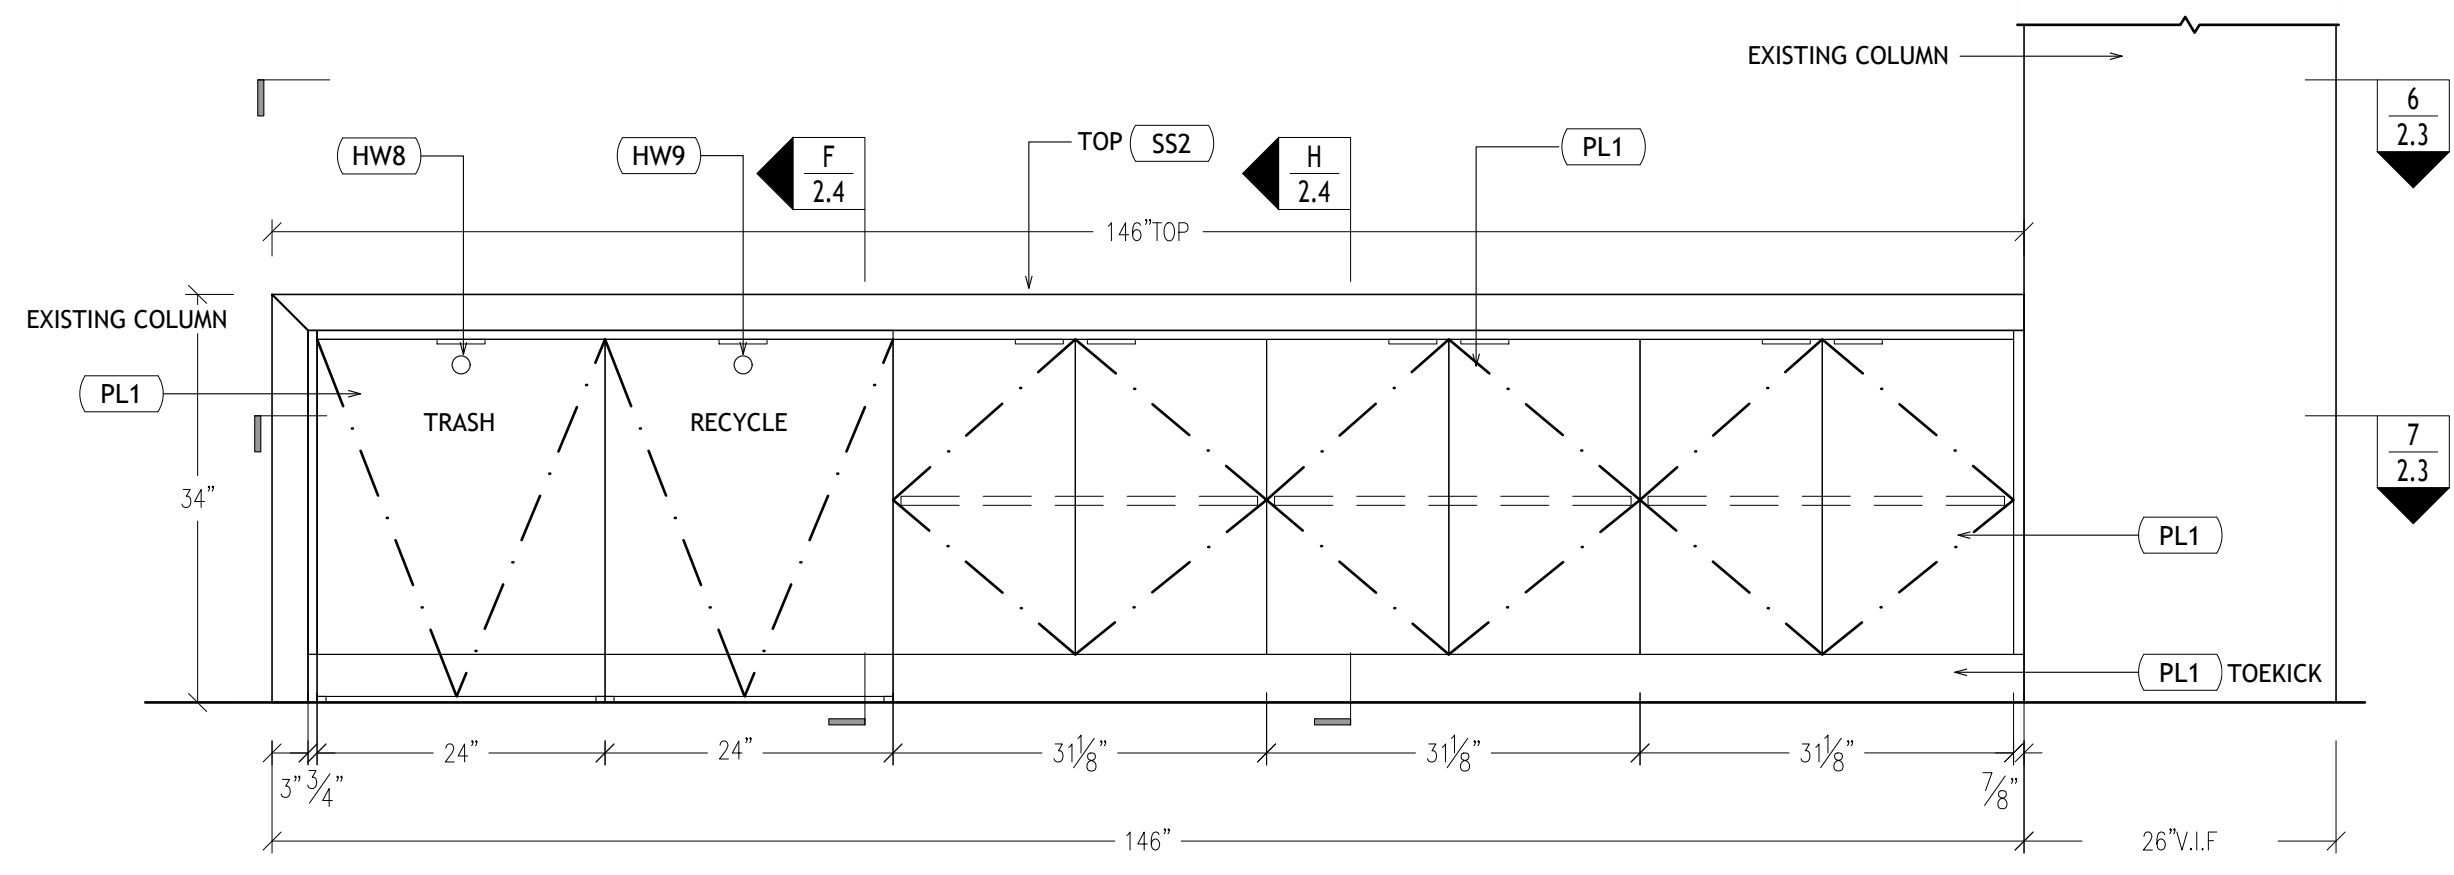

10 ELEVATION - ISLAND LEG @ PANTRY 430  
3/4"=1'-0" 1 A0086

SUBJECT : MILLWORK ELEVATIONS, PLANS & SECTIONS	DATE : 01/24/19	REV. —	Date : —
JOB NAME : ANONYMOUS	SCALE : AS NOTED	REV. —	Date : —
ARCHITECT : ANONYMOUS	DWN. BY: HD	REV. —	Date : —
CONTRACTOR : ANONYMOUS	CHECKER: —	REV. —	Date : —

JOB # XXXX  
DWG # 2.3

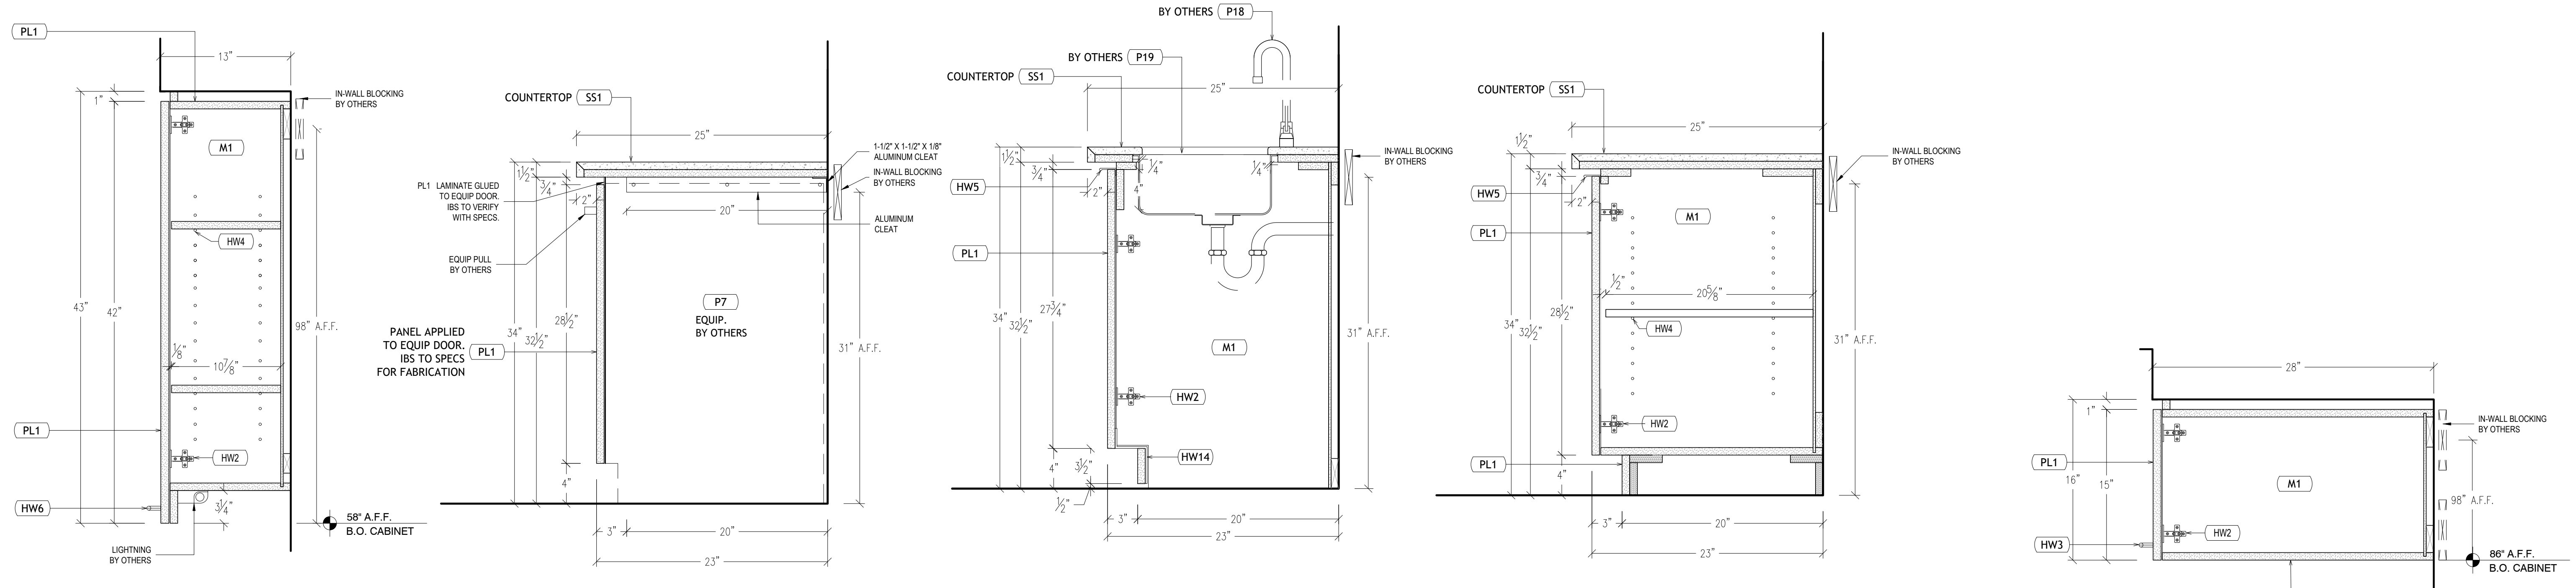



**A** SECTION CASEWORK @ PANTRY 430  
1-1/2"x1'-0" 8 A0092

**B** SECTION CASEWORK @ PANTRY 430  
1-1/2"x1'-0" NONE


**C** SECTION CASEWORK @ PANTRY 430  
1-1/2"x1'-0" 2 A0092

**D** SECTION CASEWORK @ PANTRY 430  
1-1/2"x1'-0" 6 A0092

**E** SECTION CASEWORK @ PANTRY 430  
1-1/2"x1'-0" 12 A0092

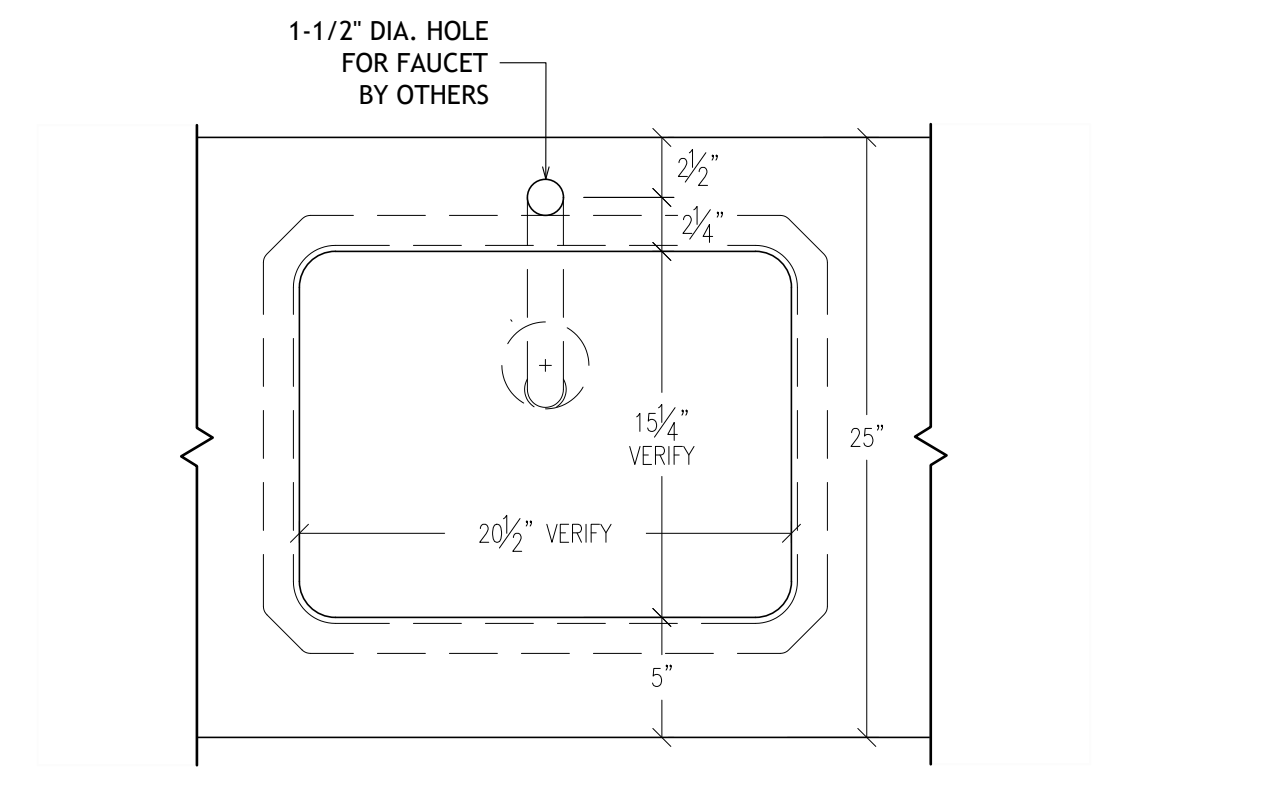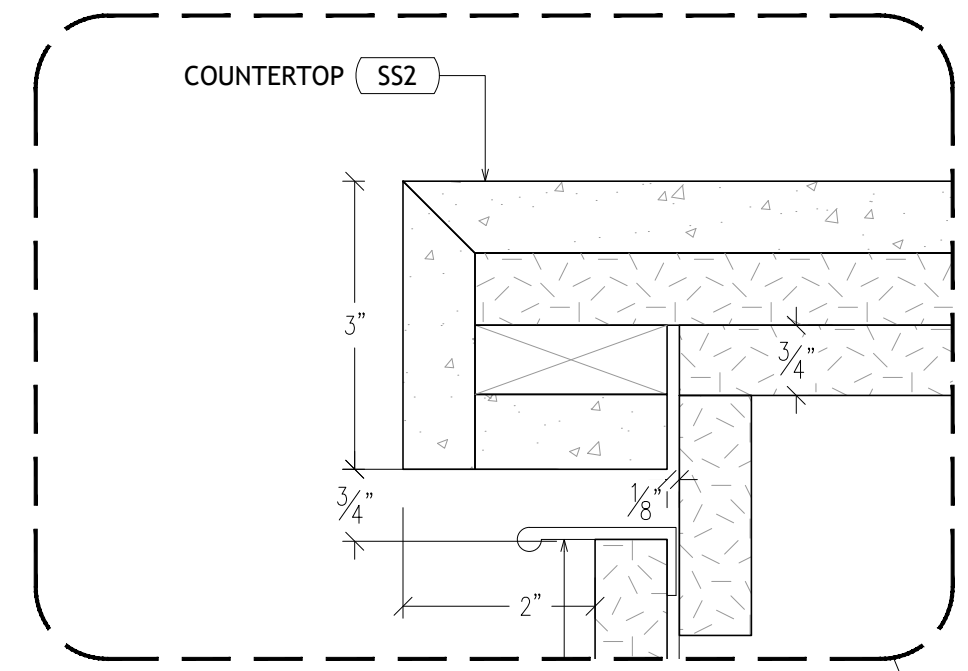

**D1** DETAIL - SINK  
1-1/2"x1'-0" NONE

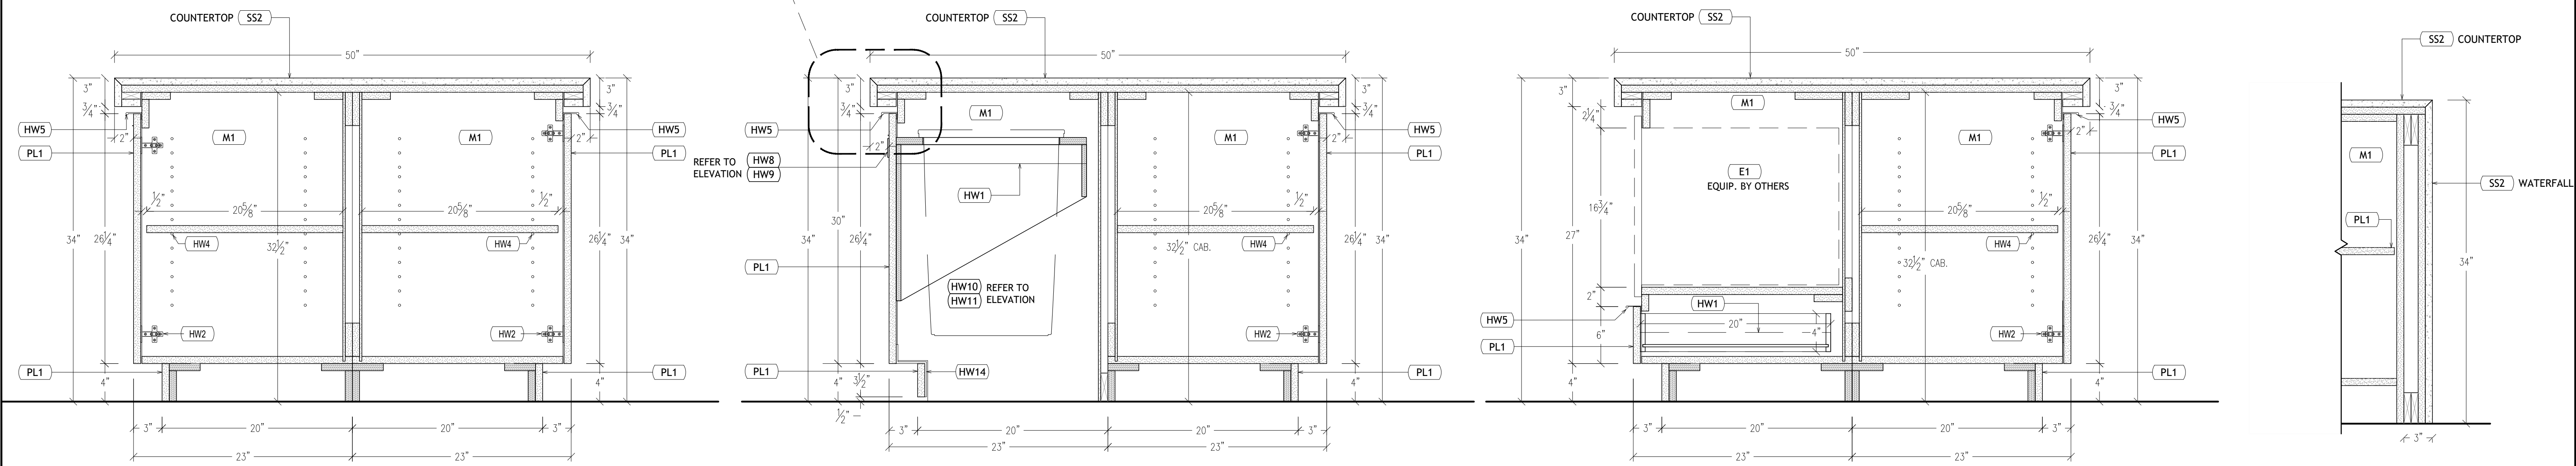

**H** SECTION ISLAND LEG @ PANTRY 430  
1-1/2"x1'-0" 3 A0093

**F** SECTION ISLAND LEG @ PANTRY 430  
1-1/2"x1'-0" 8 A0093



**G** SECTION ISLAND LEG @ PANTRY 430  
1-1/2"x1'-0" 4 A0093

**H** SECTION ISLAND LEG @ PANTRY 430  
1-1/2"x1'-0" 13 A0092




SUBJECT : MILLWORK ELEVATIONS, PLANS & SECTIONS	DATE : 01/24/19	REV. : —	Date : —
JOB NAME :	SCALE : AS NOTED	REV. : —	Date : —
ARCHITECT :	DWN. BY: HD	REV. : —	Date : —
CONTRACTOR :	CHECKER: —	REV. : —	Date : —

JOB #  
**XXXX**  
DWG #  
**2.4**



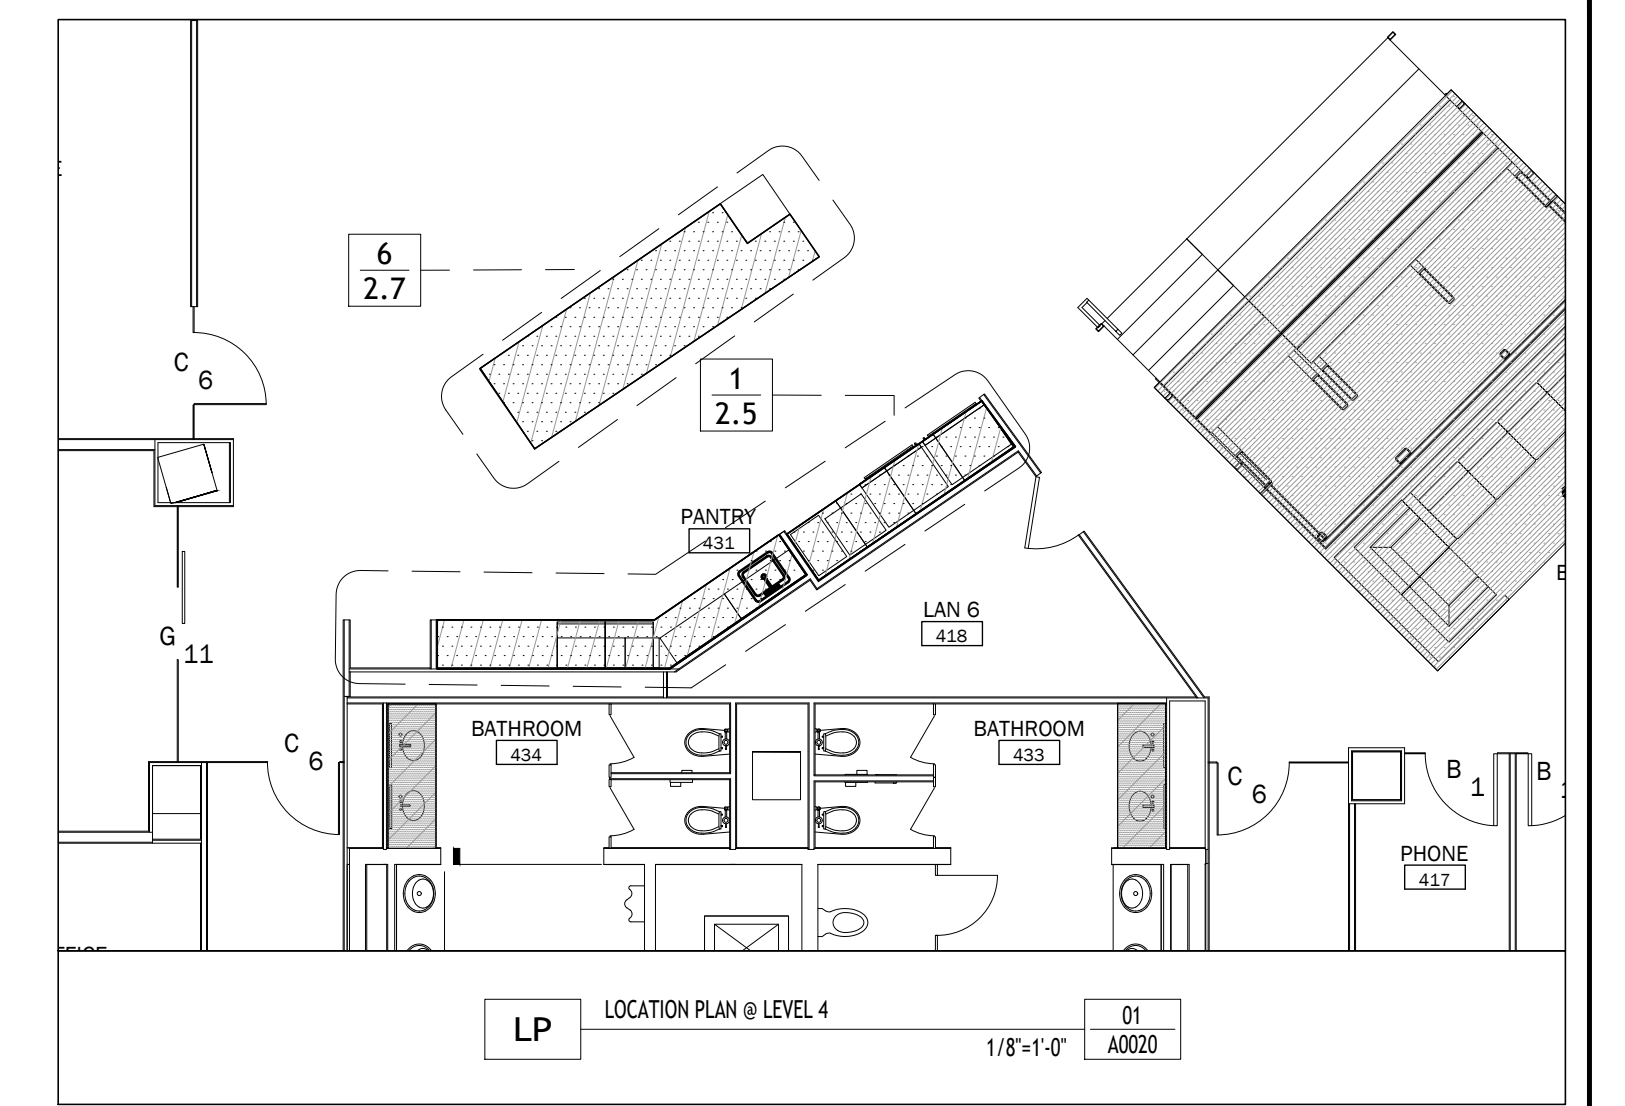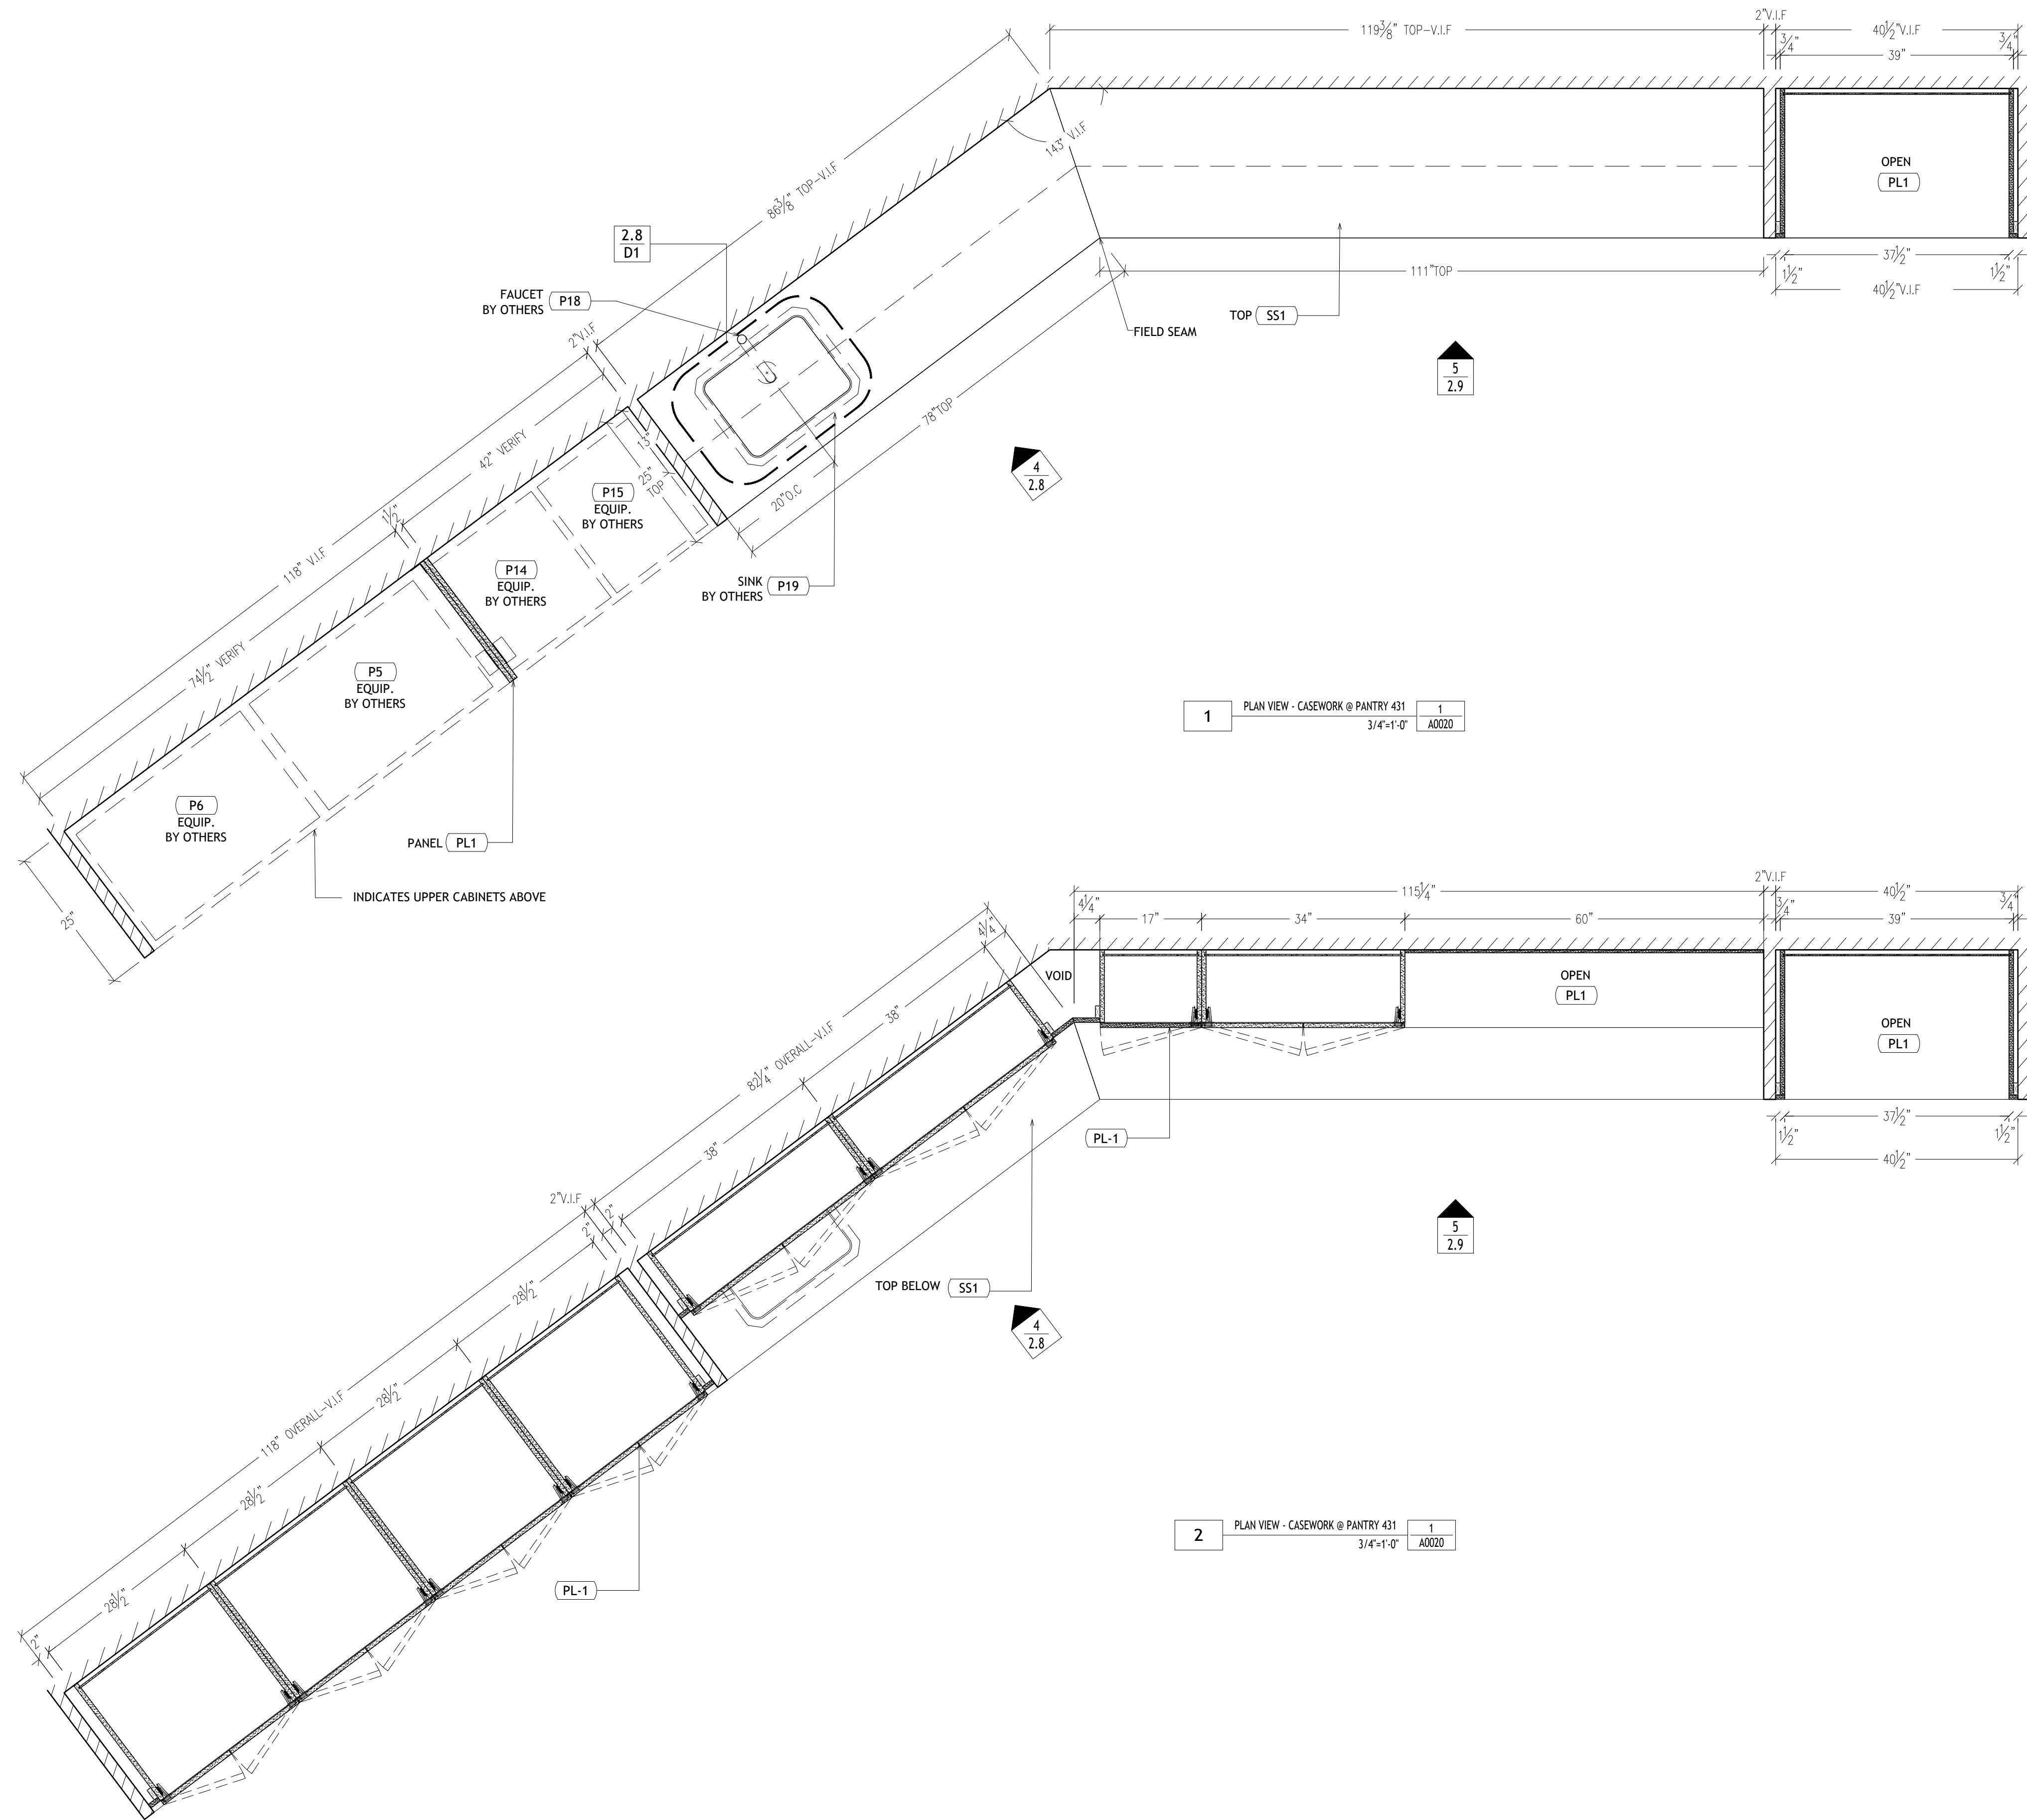


SUBJECT : MILLWORK ELEVATIONS, PLANS & SECTIONS	DATE : 01/24/19	REV. —	Date : —	JOB # <b>XXXX</b> DWG # <b>2.5</b>
JOB NAME : ANONYMOUS	SCALE : AS NOTED	REV. —	Date : —	
ARCHITECT : ANONYMOUS	DWN. BY: HD	REV. —	Date : —	
CONTRACTOR : ANONYMOUS	CHECKER: —	REV. —	Date : —	

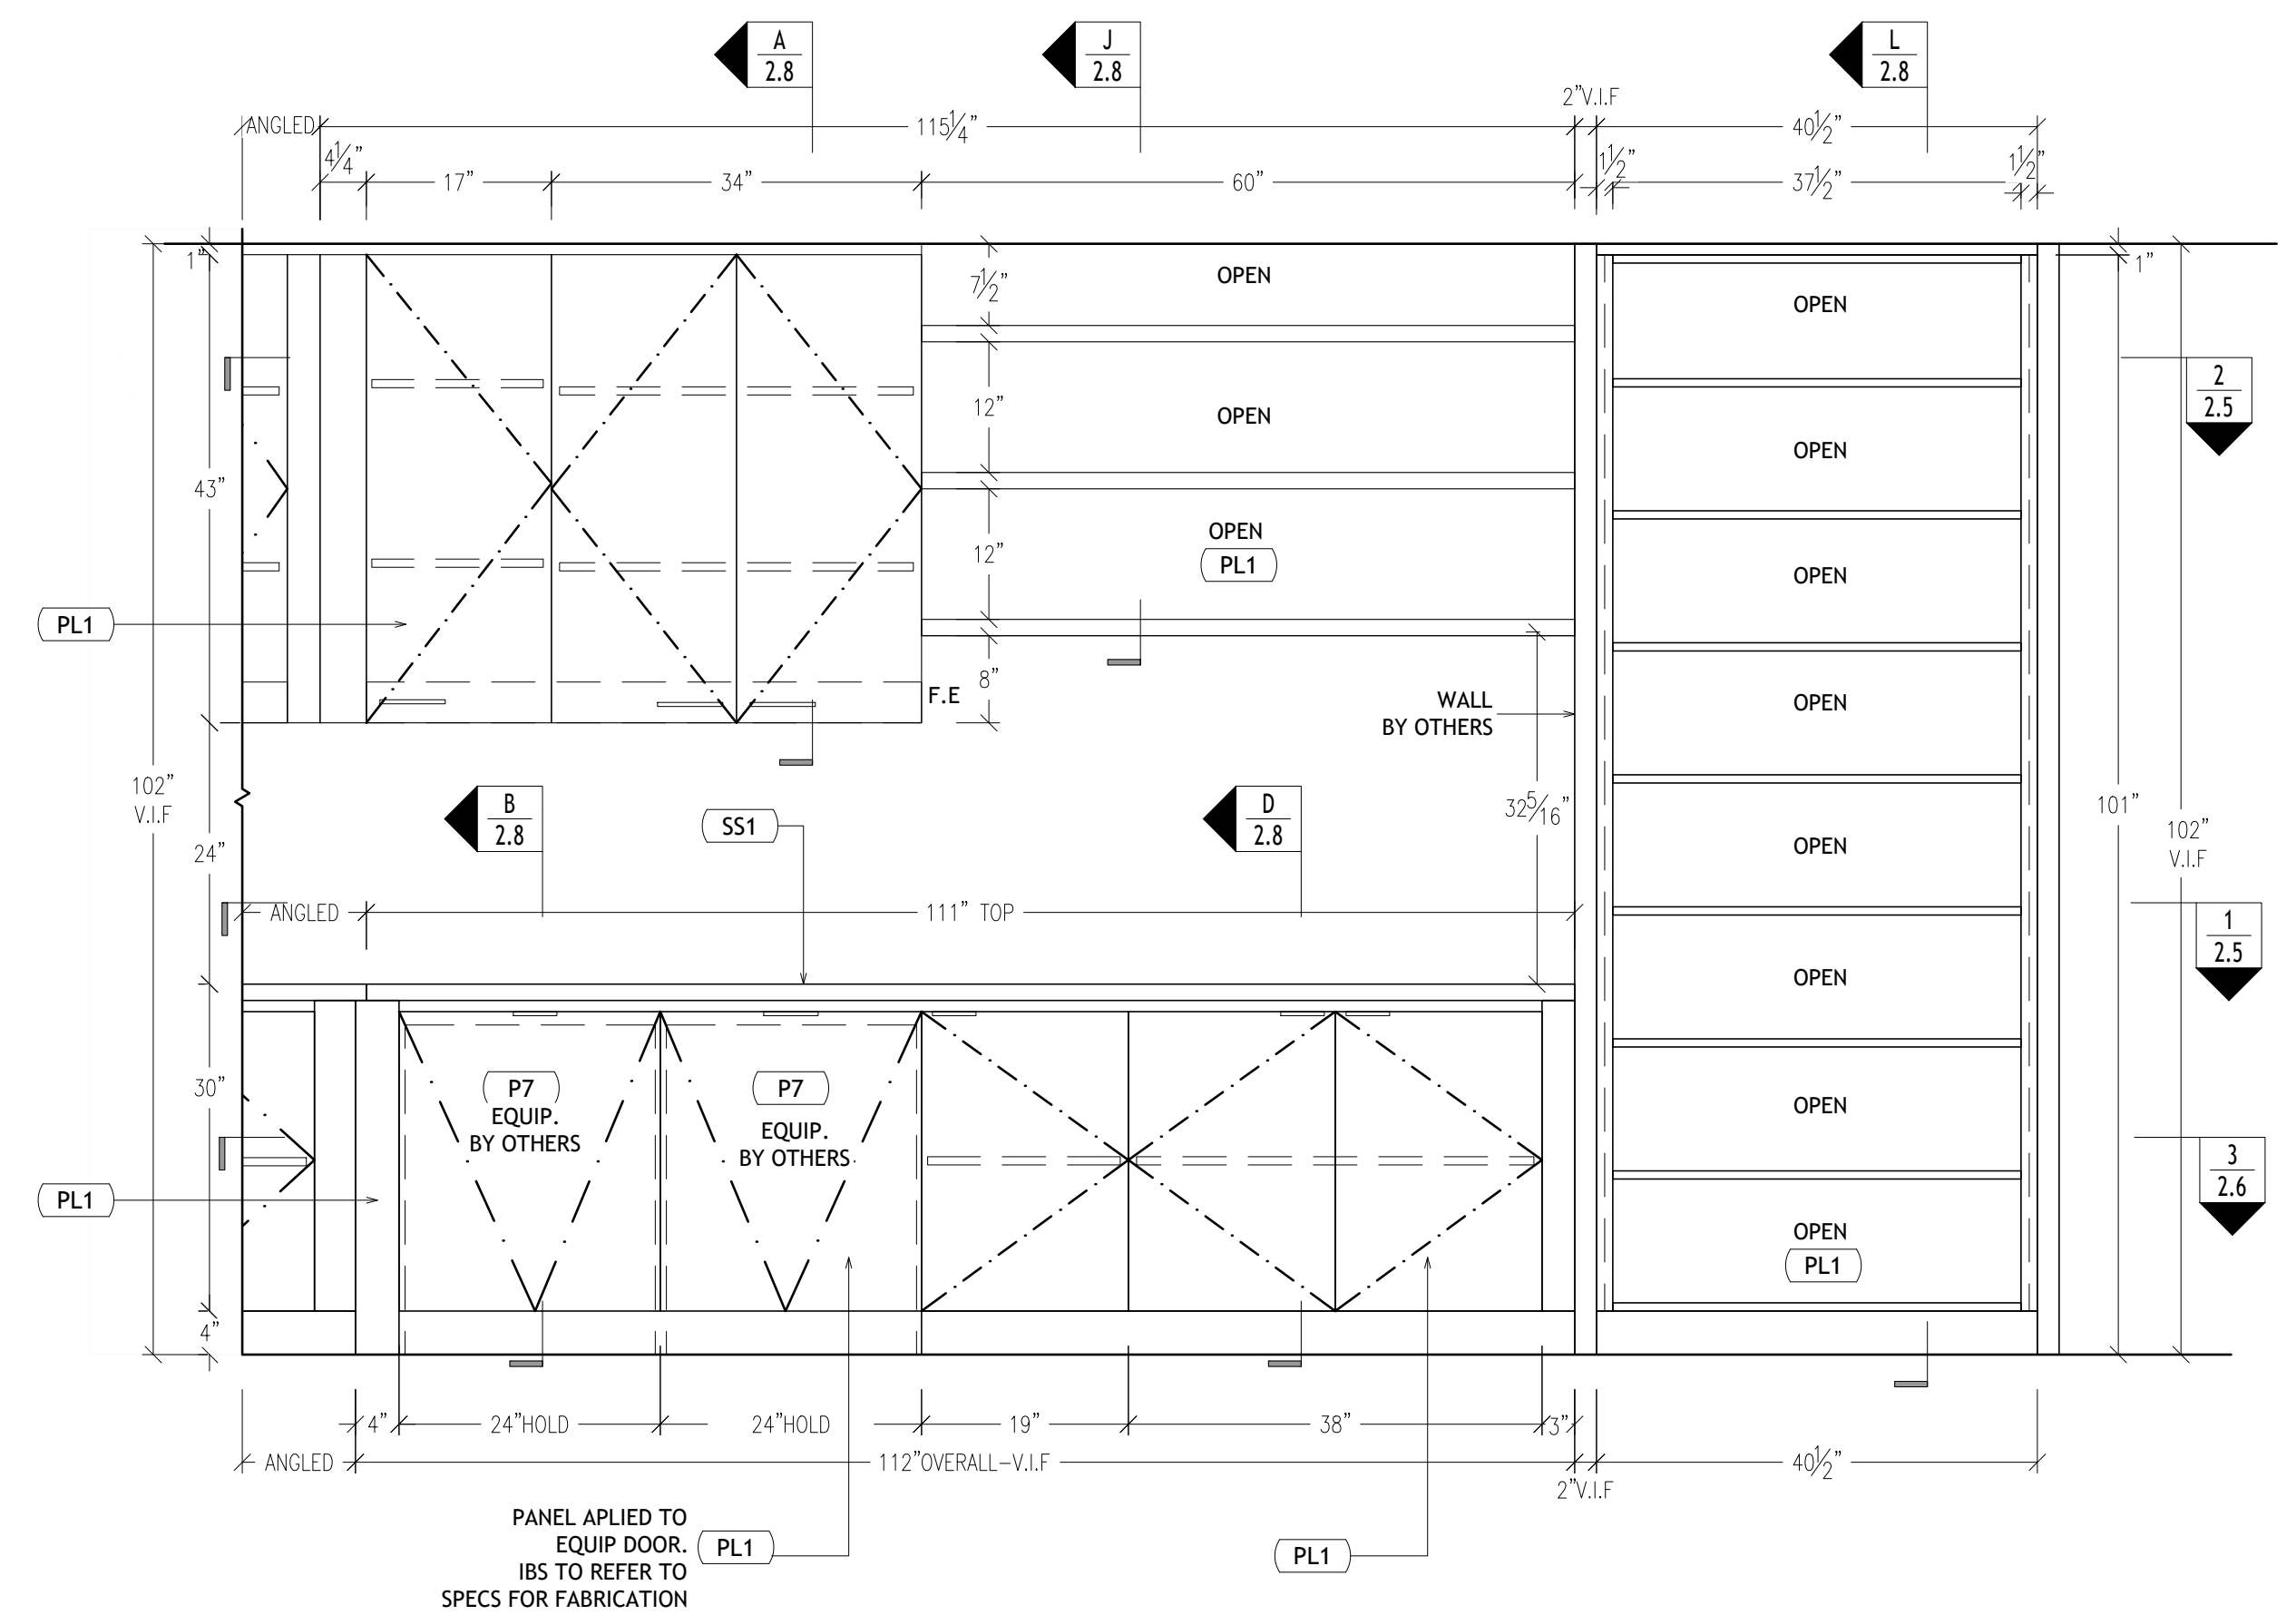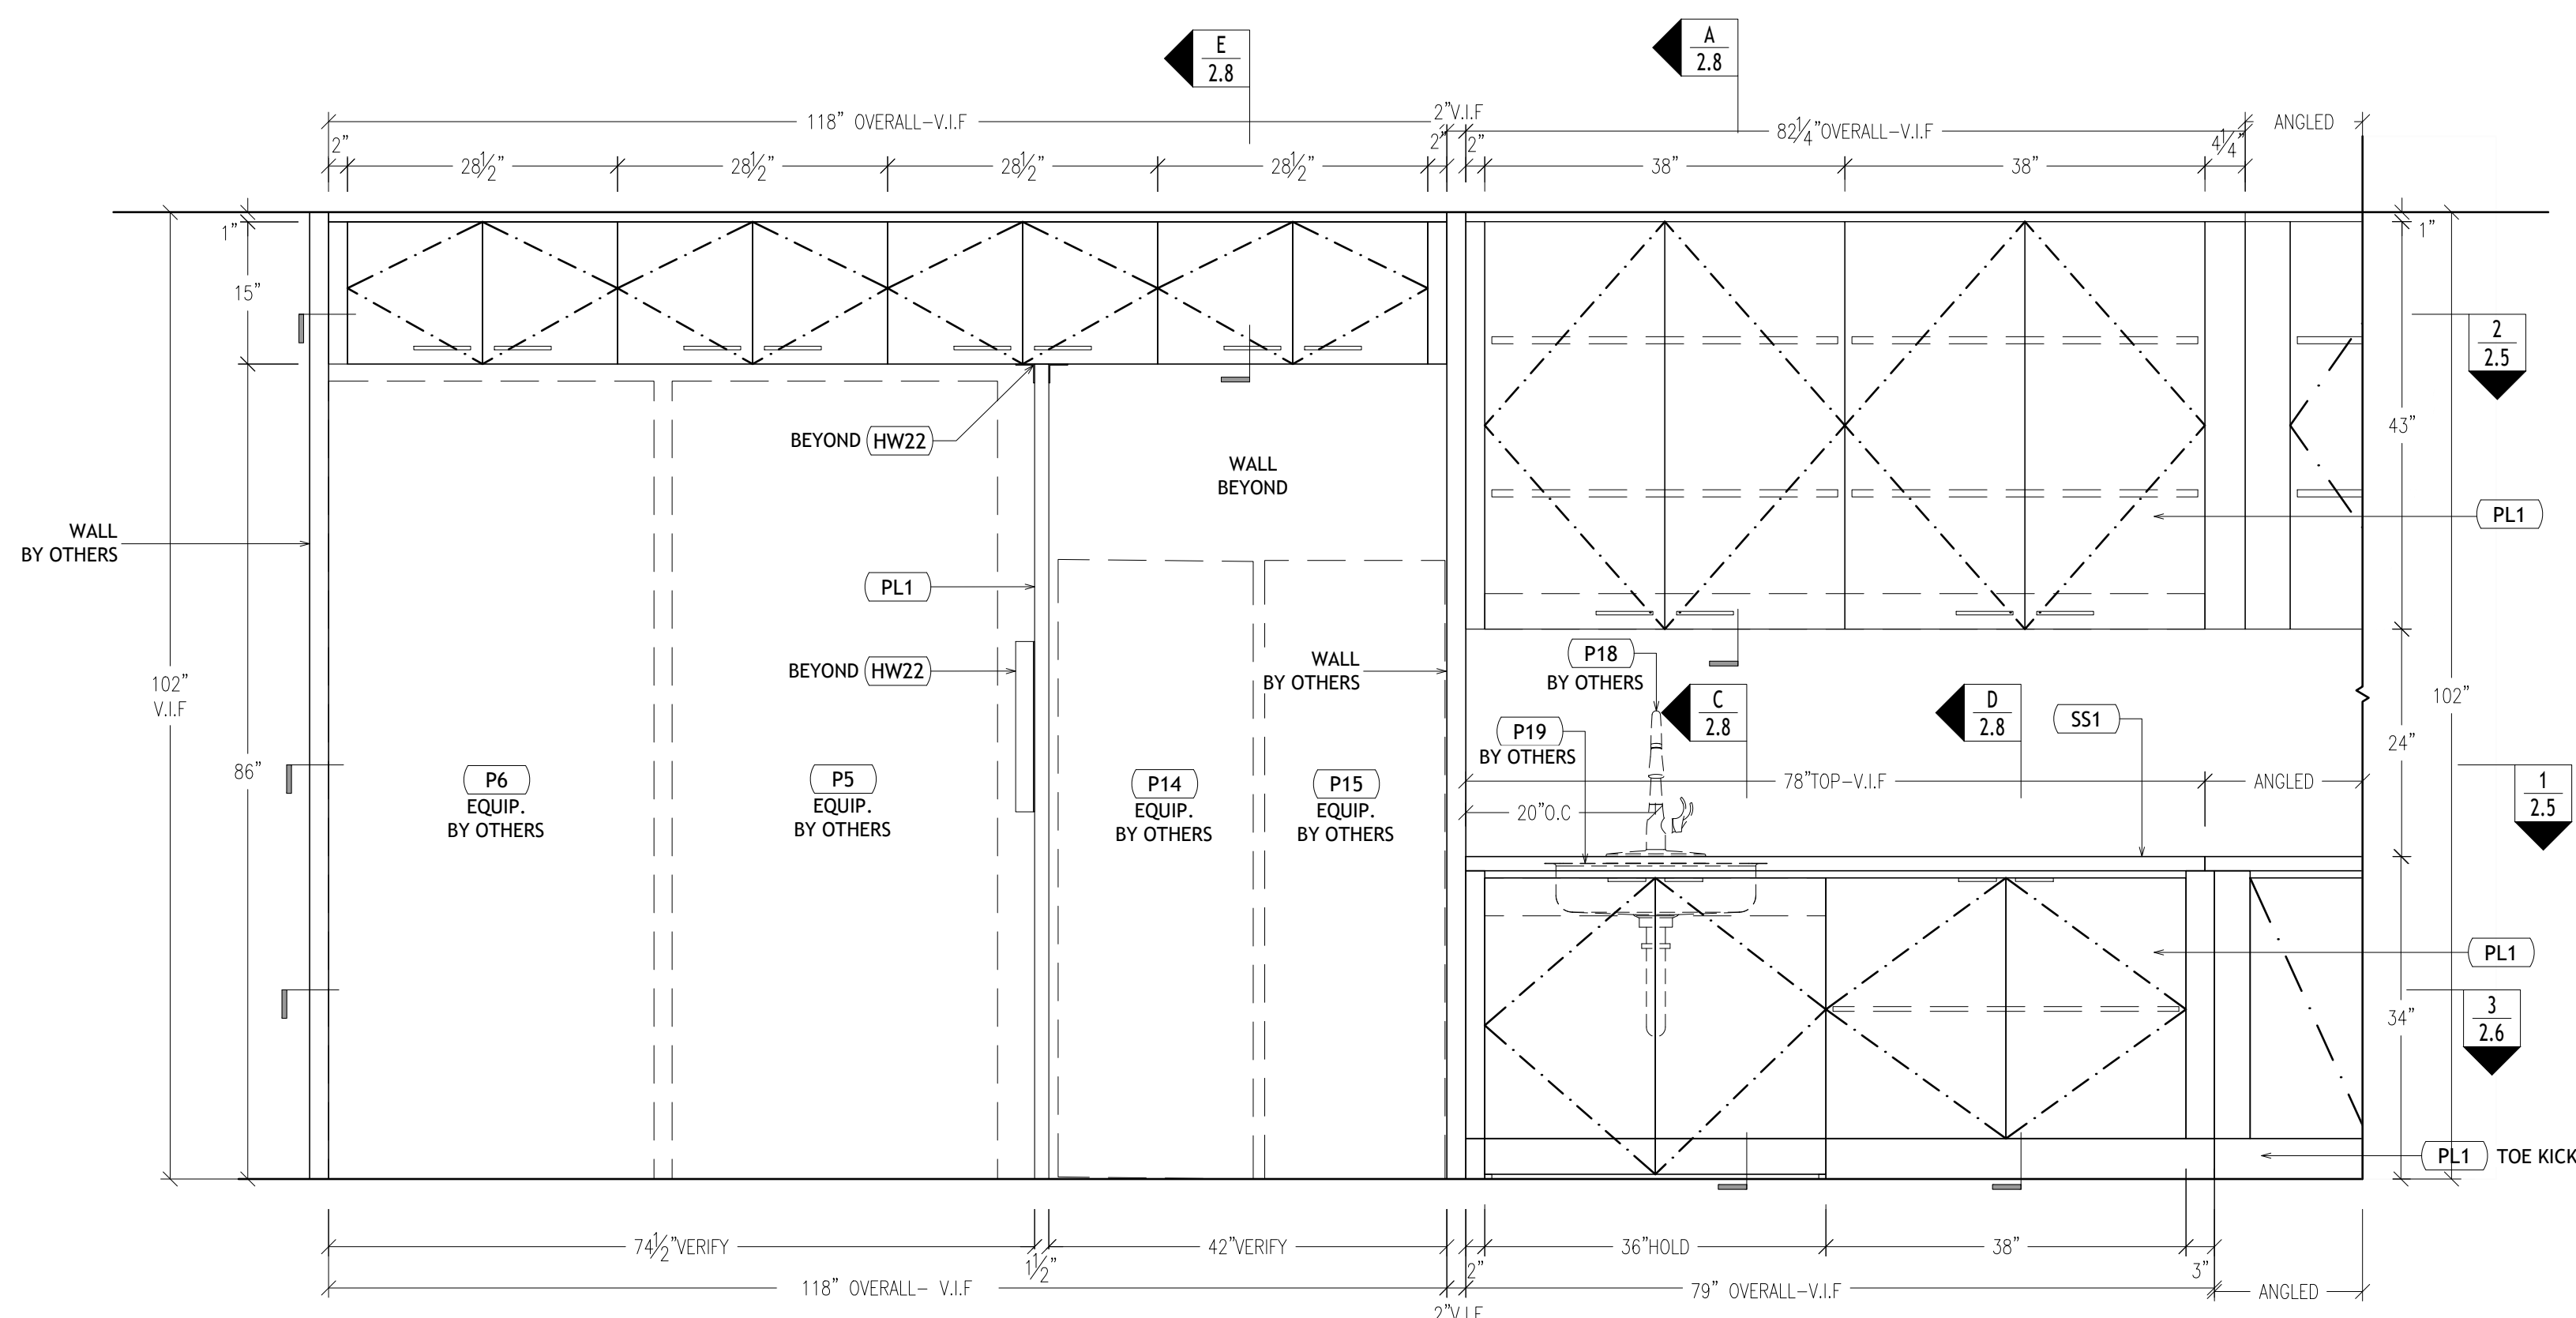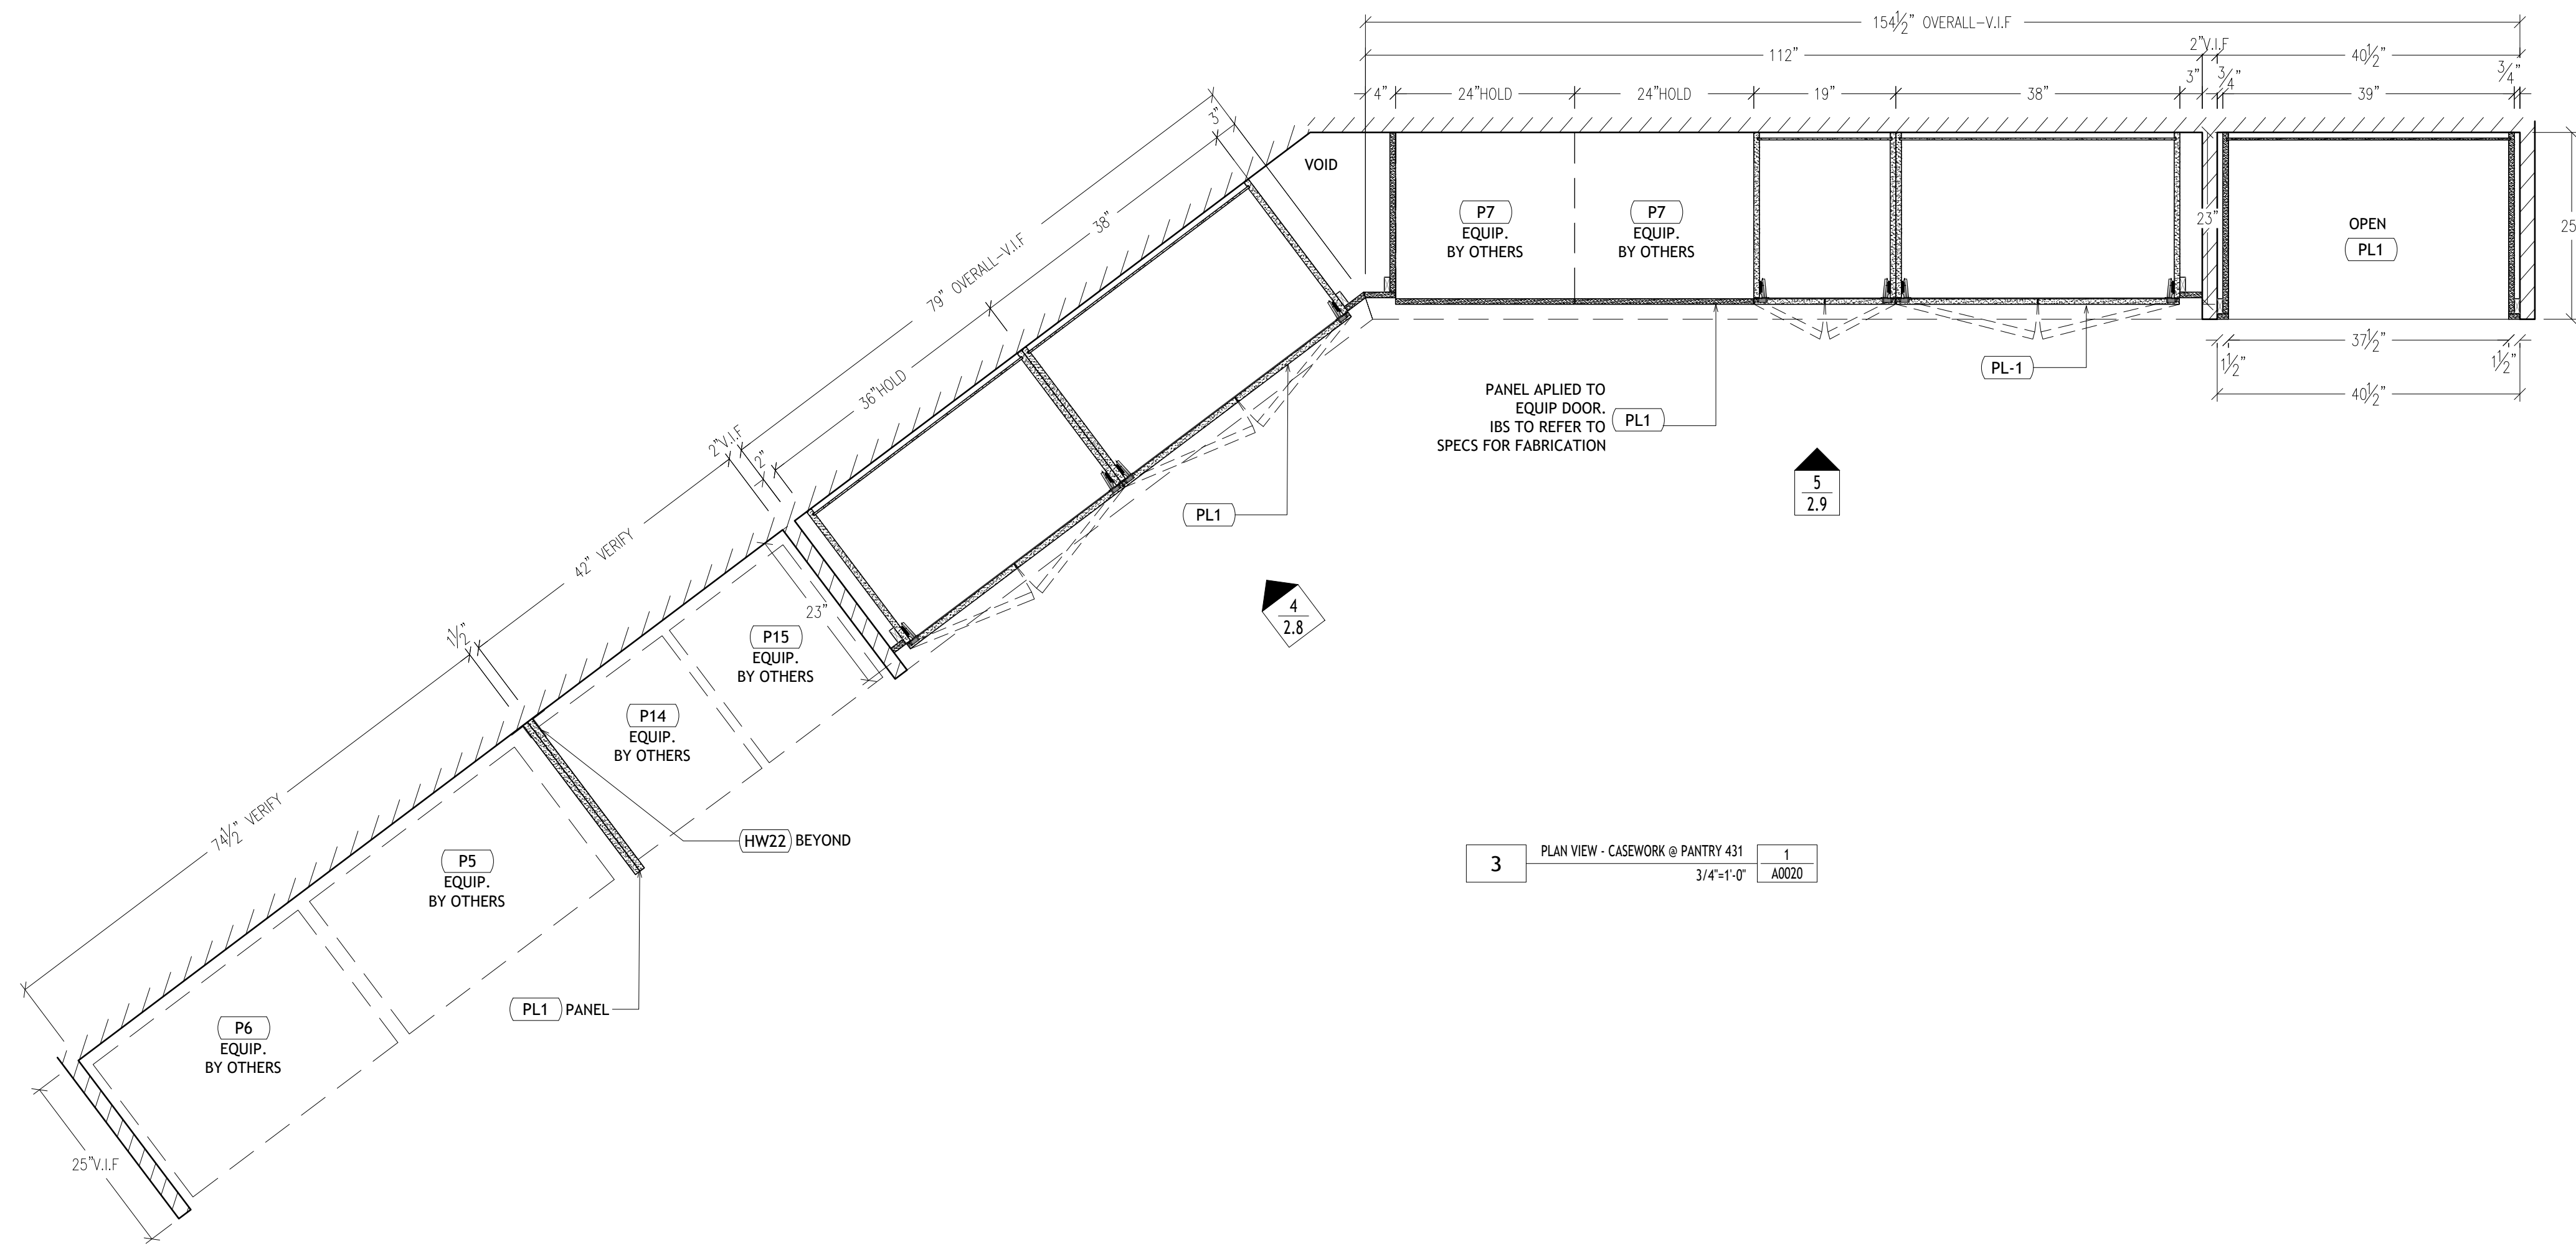


SUBJECT : MILLWORK ELEVATIONS, PLANS & SECTIONS	DATE : 01/24/19	REV. : —	Date : —
JOB NAME : ANONYMOUS	SCALE : AS NOTED	REV. : —	Date : —
ARCHITECT : ANONYMOUS	DWN. BY: HD	REV. : —	Date : —
CONTRACTOR : ANONYMOUS	CHECKER: —	REV. : —	Date : —

JOB #  
**XXXX**  
DWG #  
**2.6**




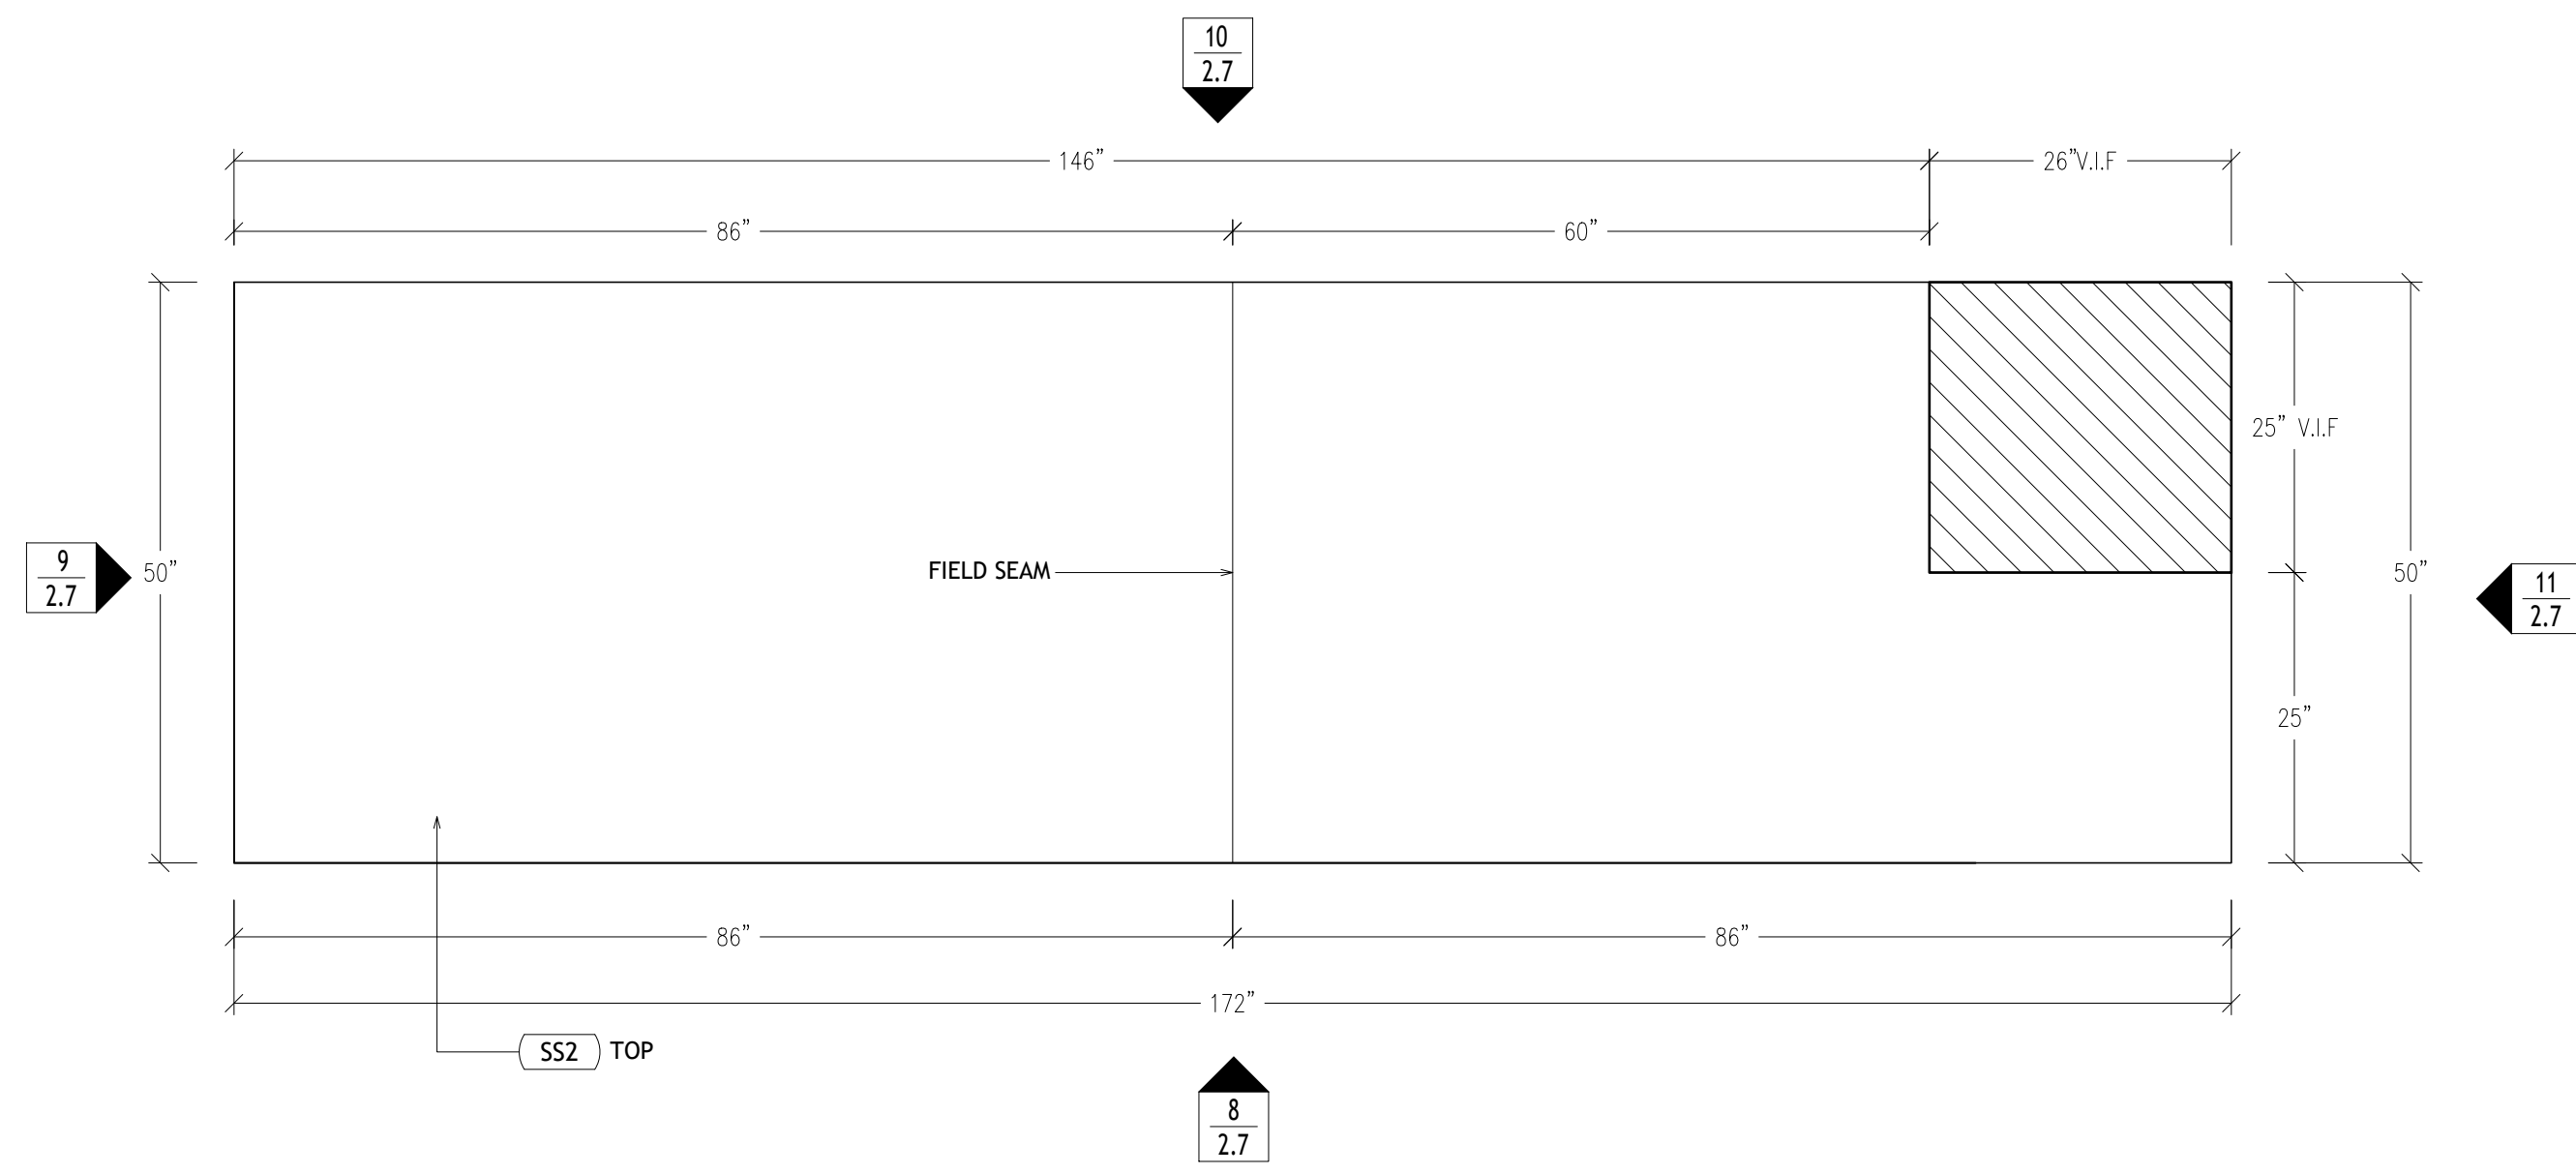


6 PLAN VIEW - ISLAND LEG @ PANTRY 430 1/3/4"=1'-0" 1 A0020


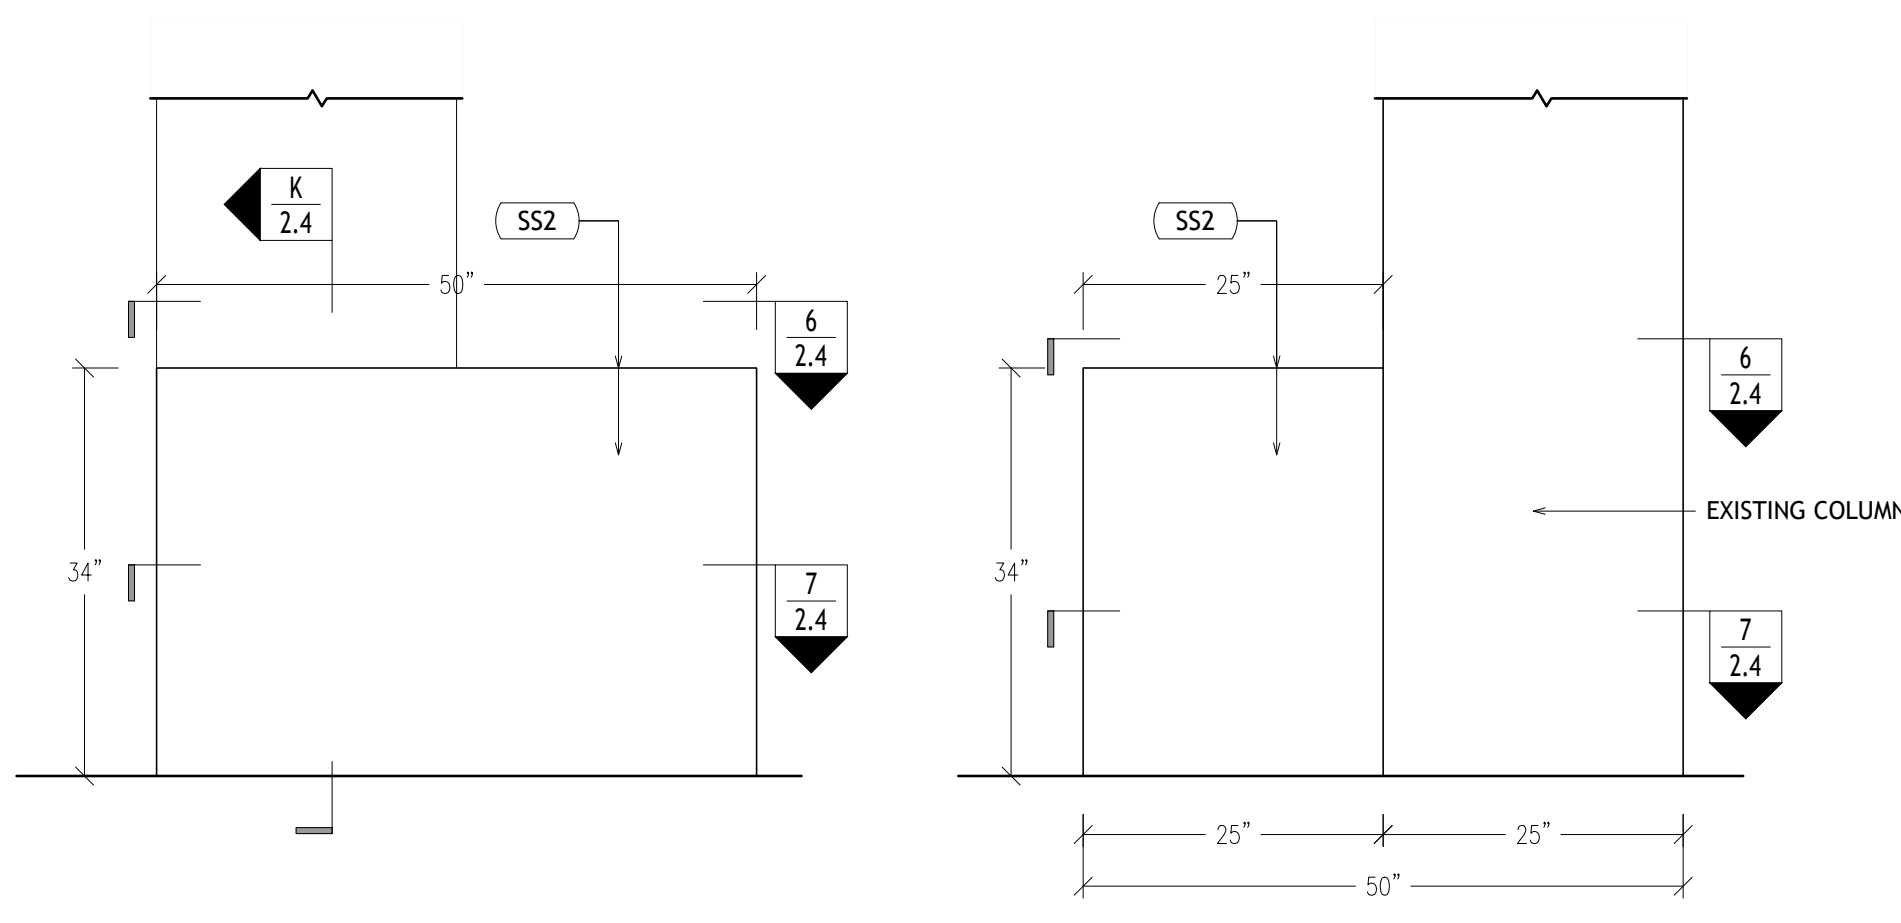


9 PLAN VIEW - ISLAND LEG @ PANTRY 430 1/3/4"=1'-0" 10 A0086


11 PLAN VIEW - ISLAND LEG @ PANTRY 430 9/3/4"=1'-0" 9 A0020

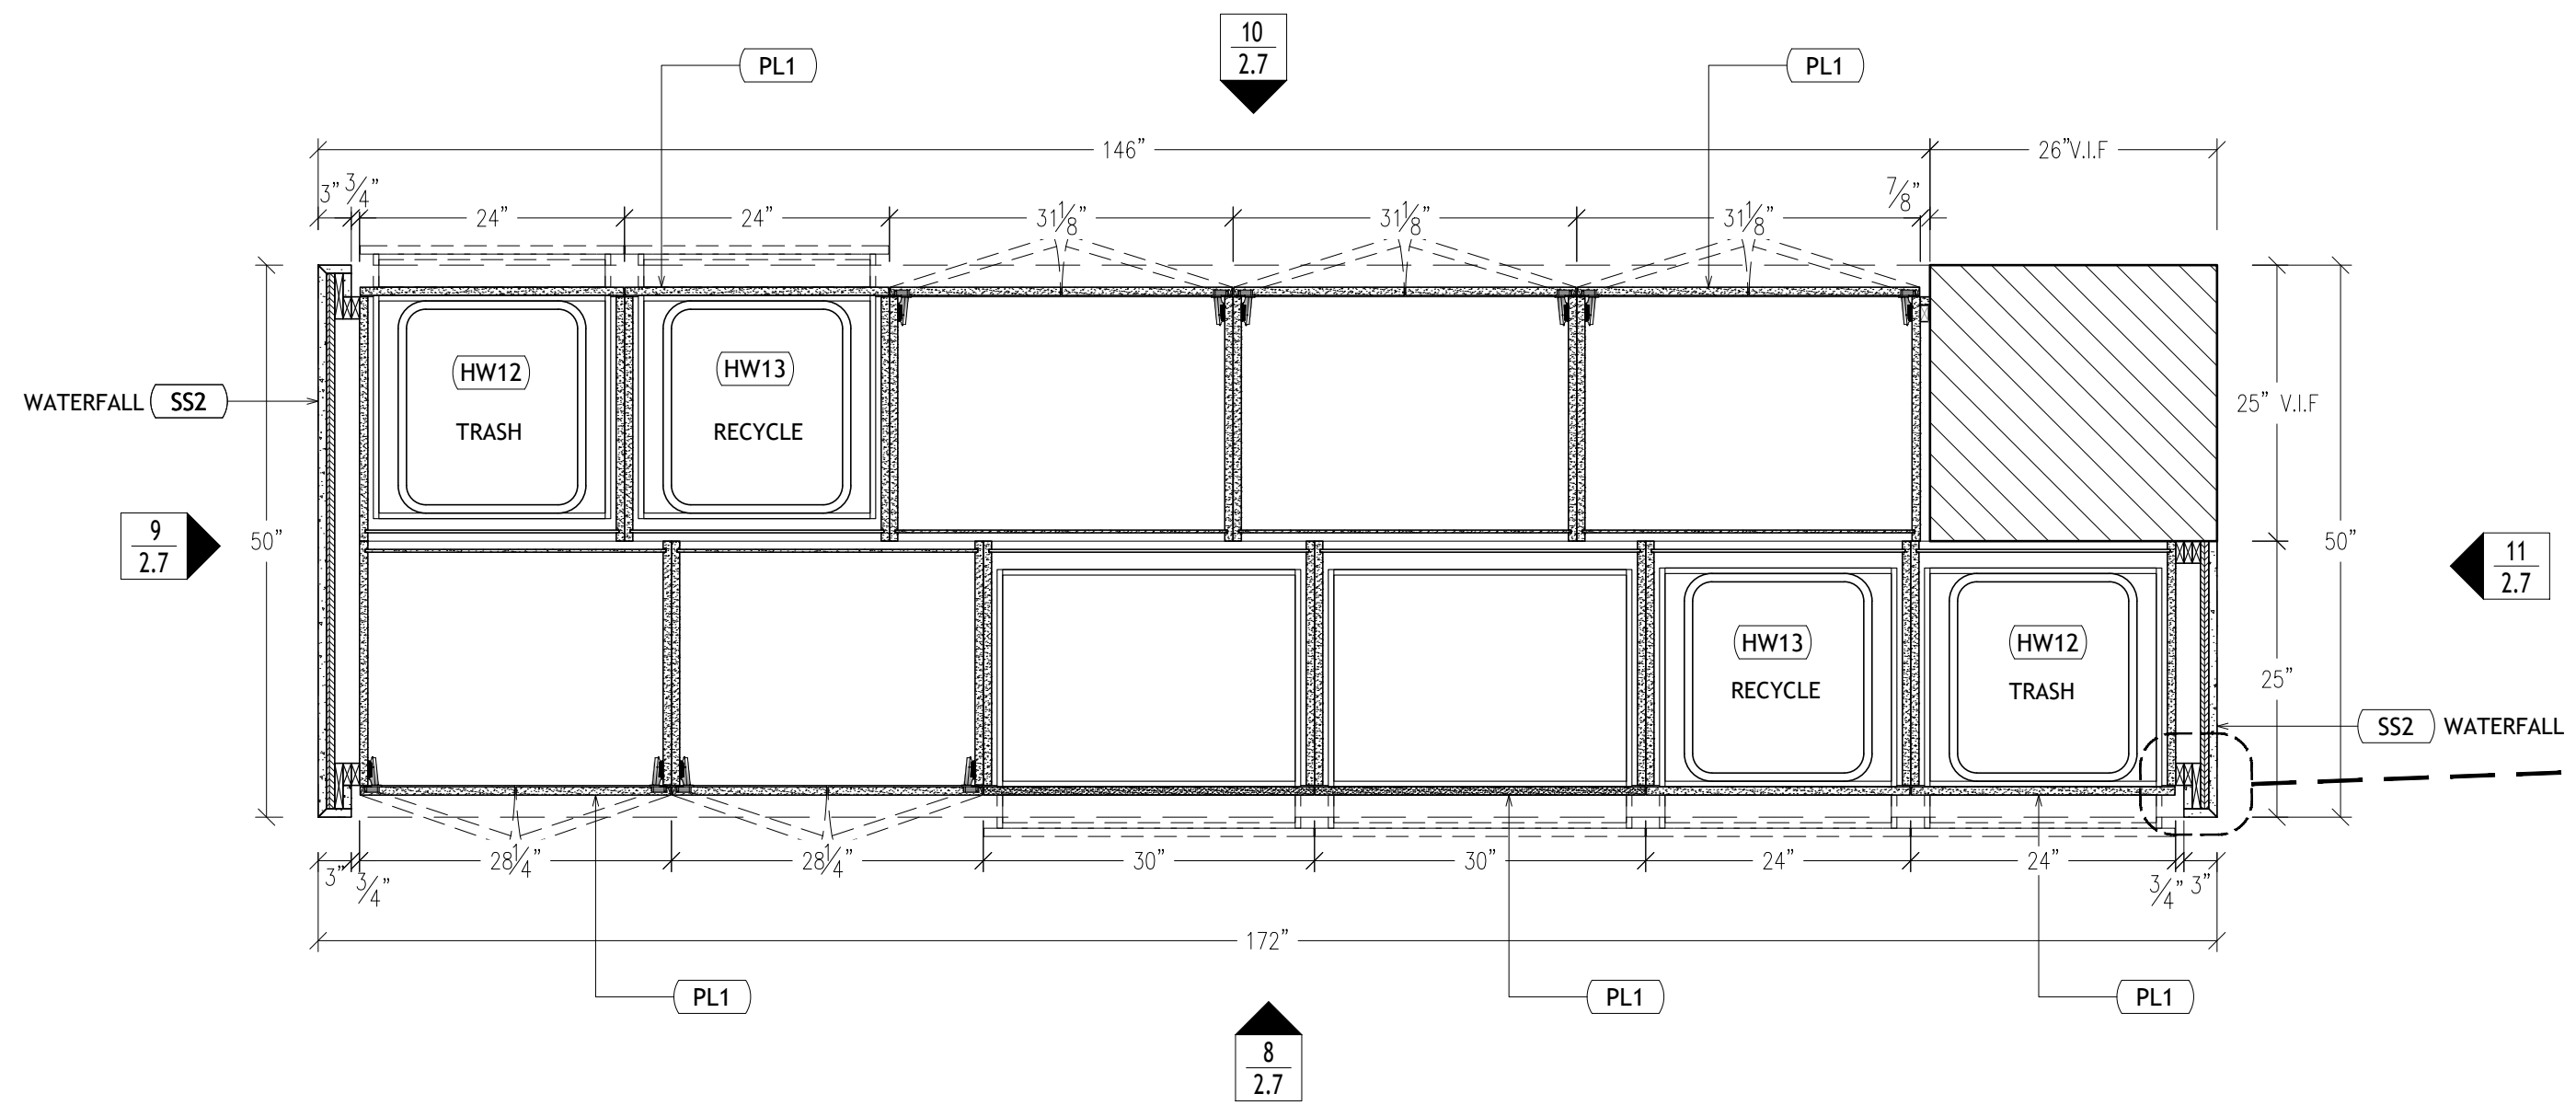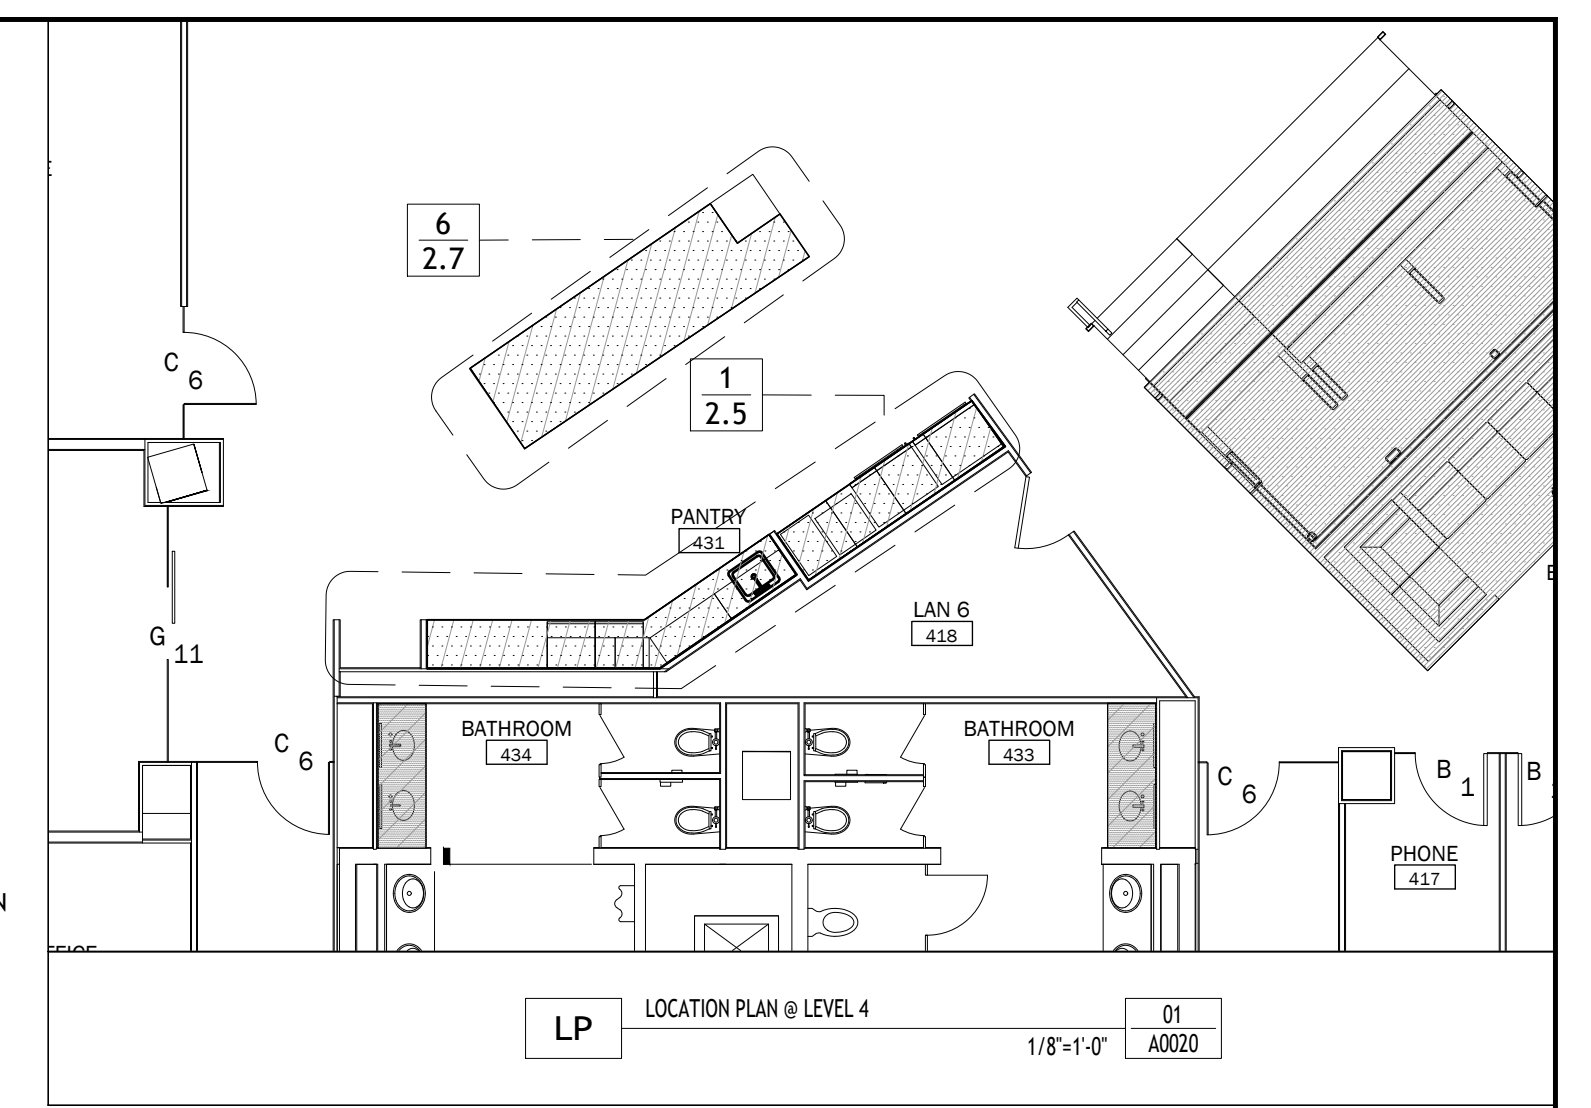

7 PLAN VIEW - ISLAND LEG @ PANTRY 430 1/3/4"=1'-0" 1 A0020

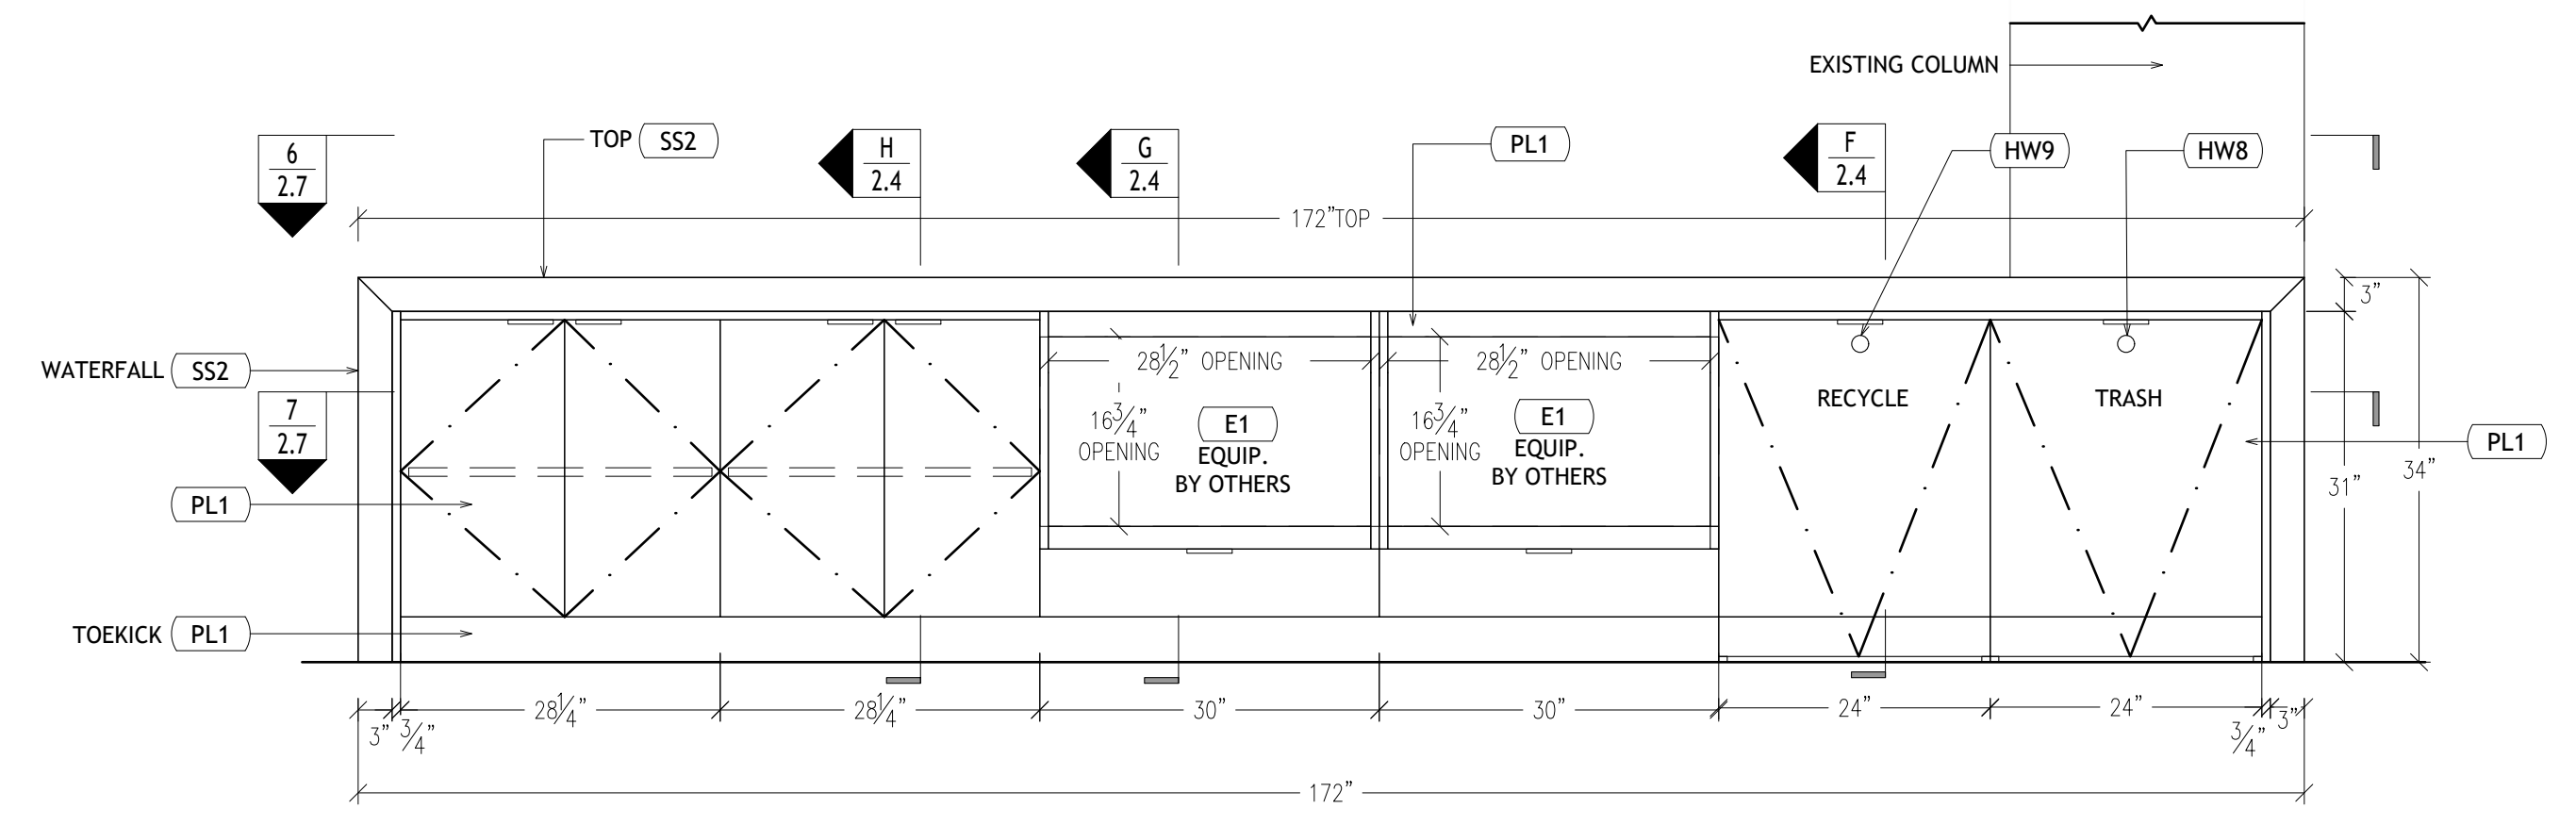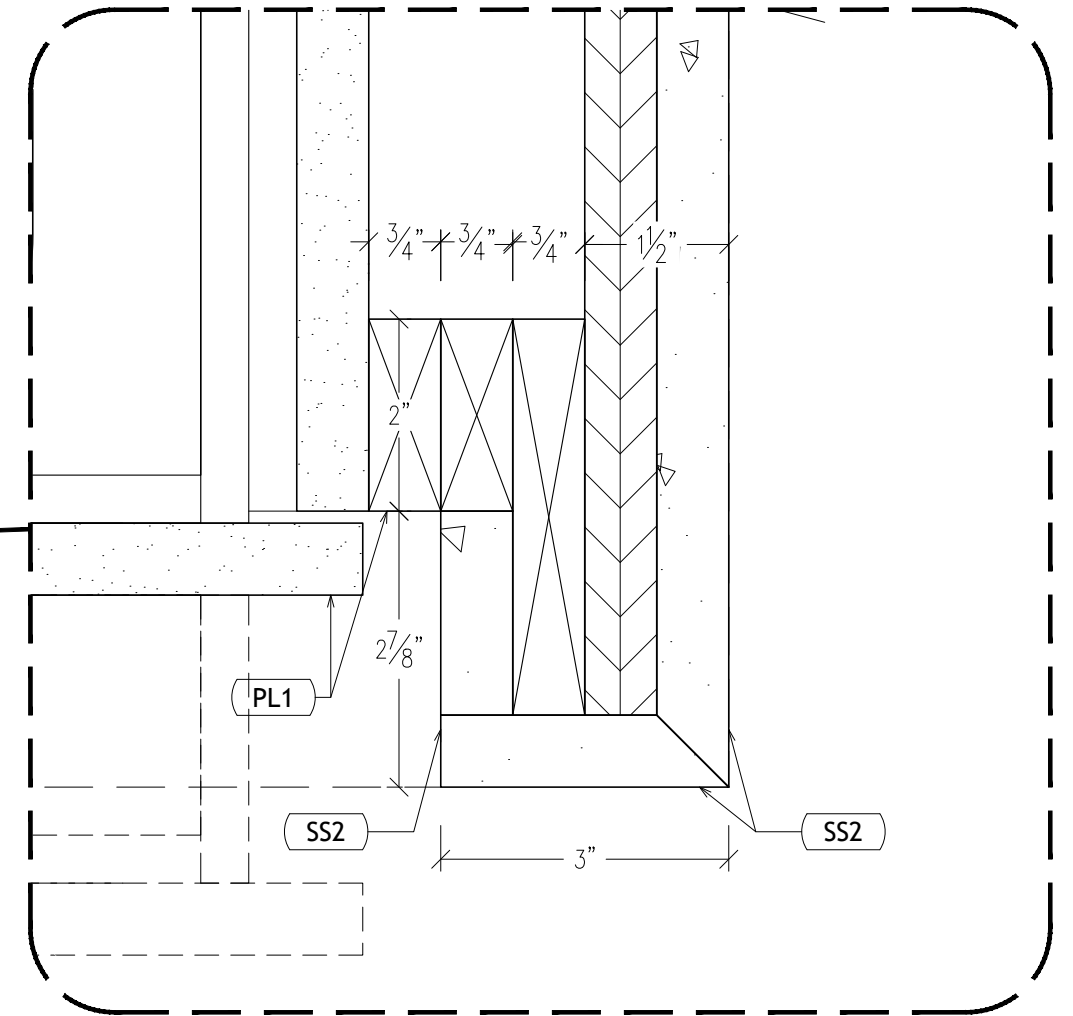


8 ELEVATION - ISLAND LEG @ PANTRY 430 1/3/4"=1'-0" 11 A0086

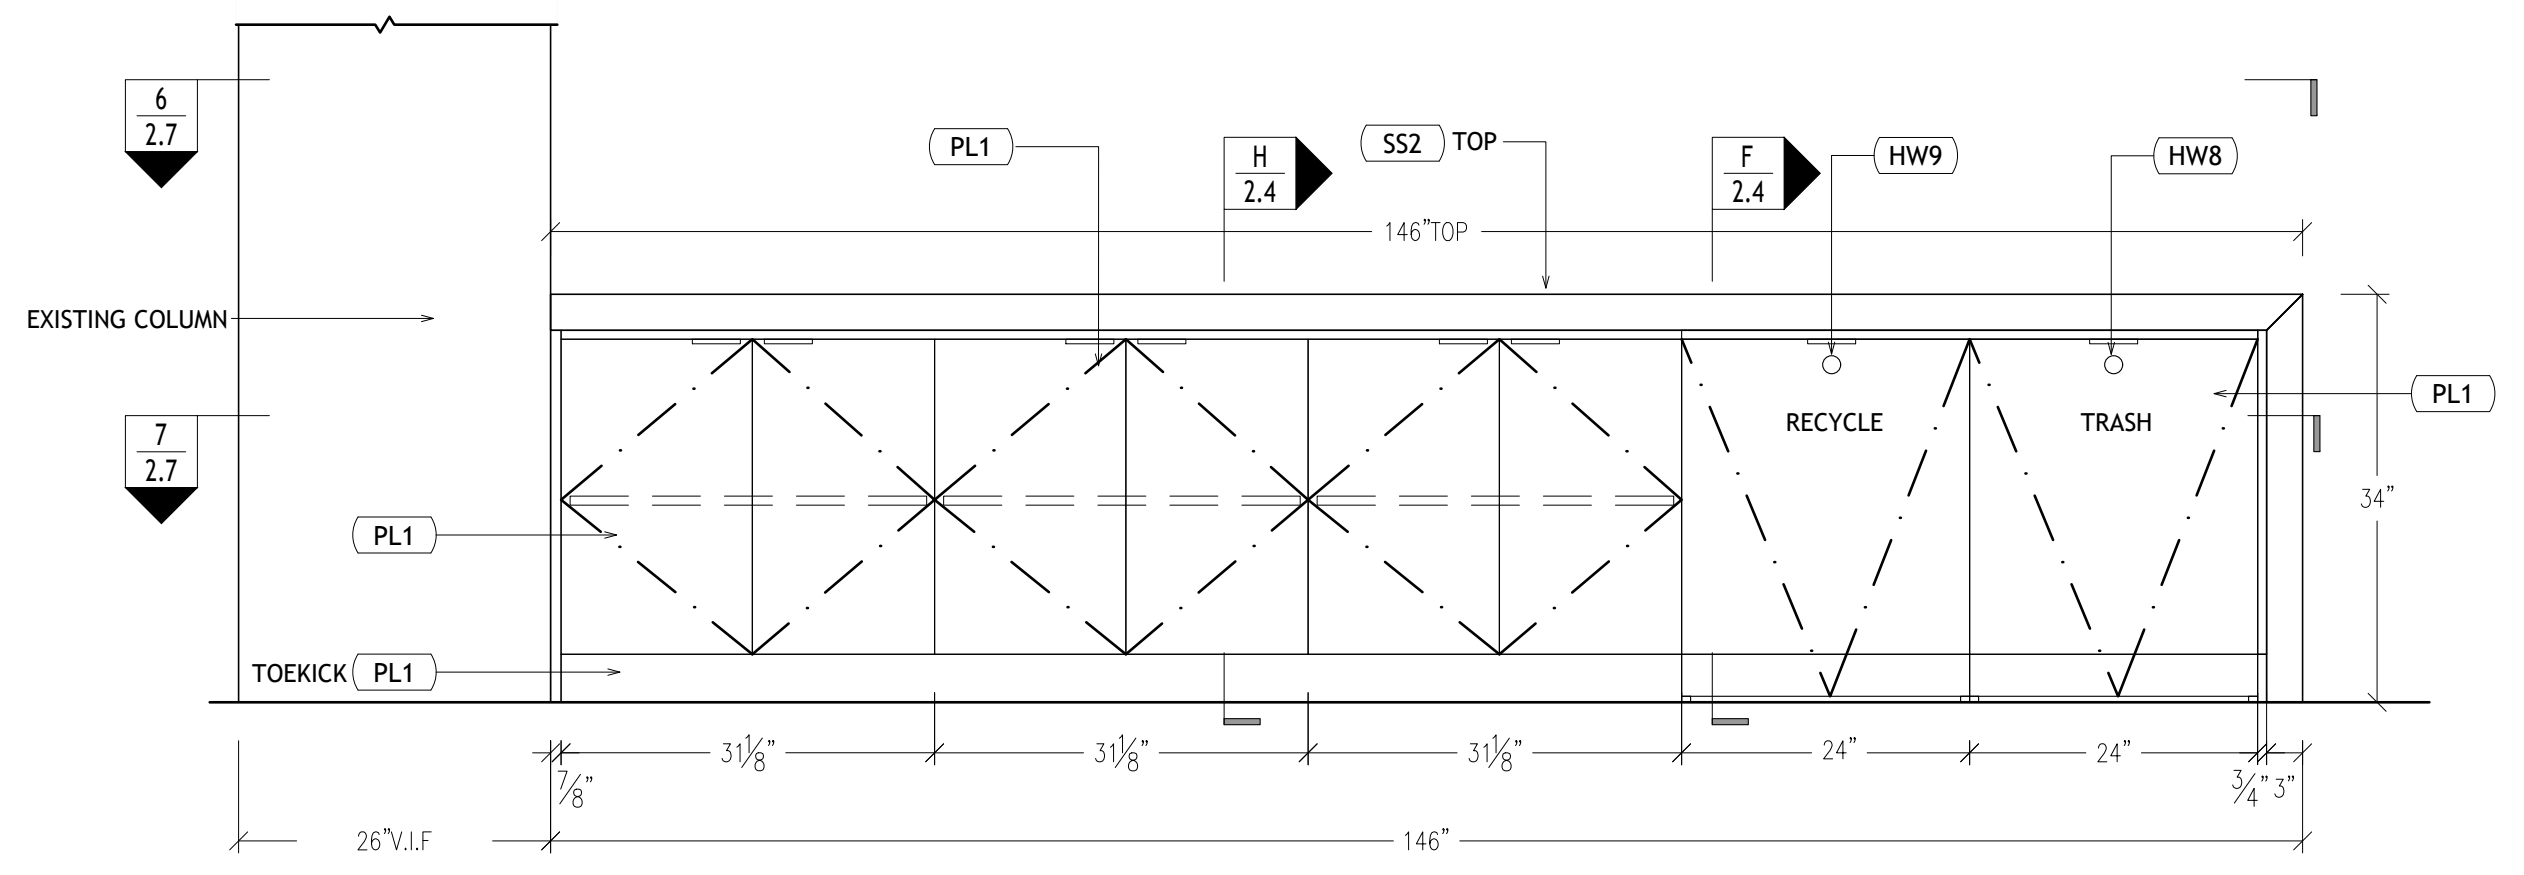

10 ELEVATION - ISLAND LEG @ PANTRY 430 1/3/4"=1'-0" 1 A0086









SUBJECT : MILLWORK ELEVATIONS, PLANS & SECTIONS	DATE : 01/24/19	REV. -	Date : -
JOB NAME : ANONYMOUS	SCALE : AS NOTED	REV. -	Date : -
ARCHITECT : ANONYMOUS	DWN. BY: HD	REV. -	Date : -
CONTRACTOR : ANONYMOUS	CHECKER: -	REV. -	Date : -

JOB # XXXX  
DWG # 2.7

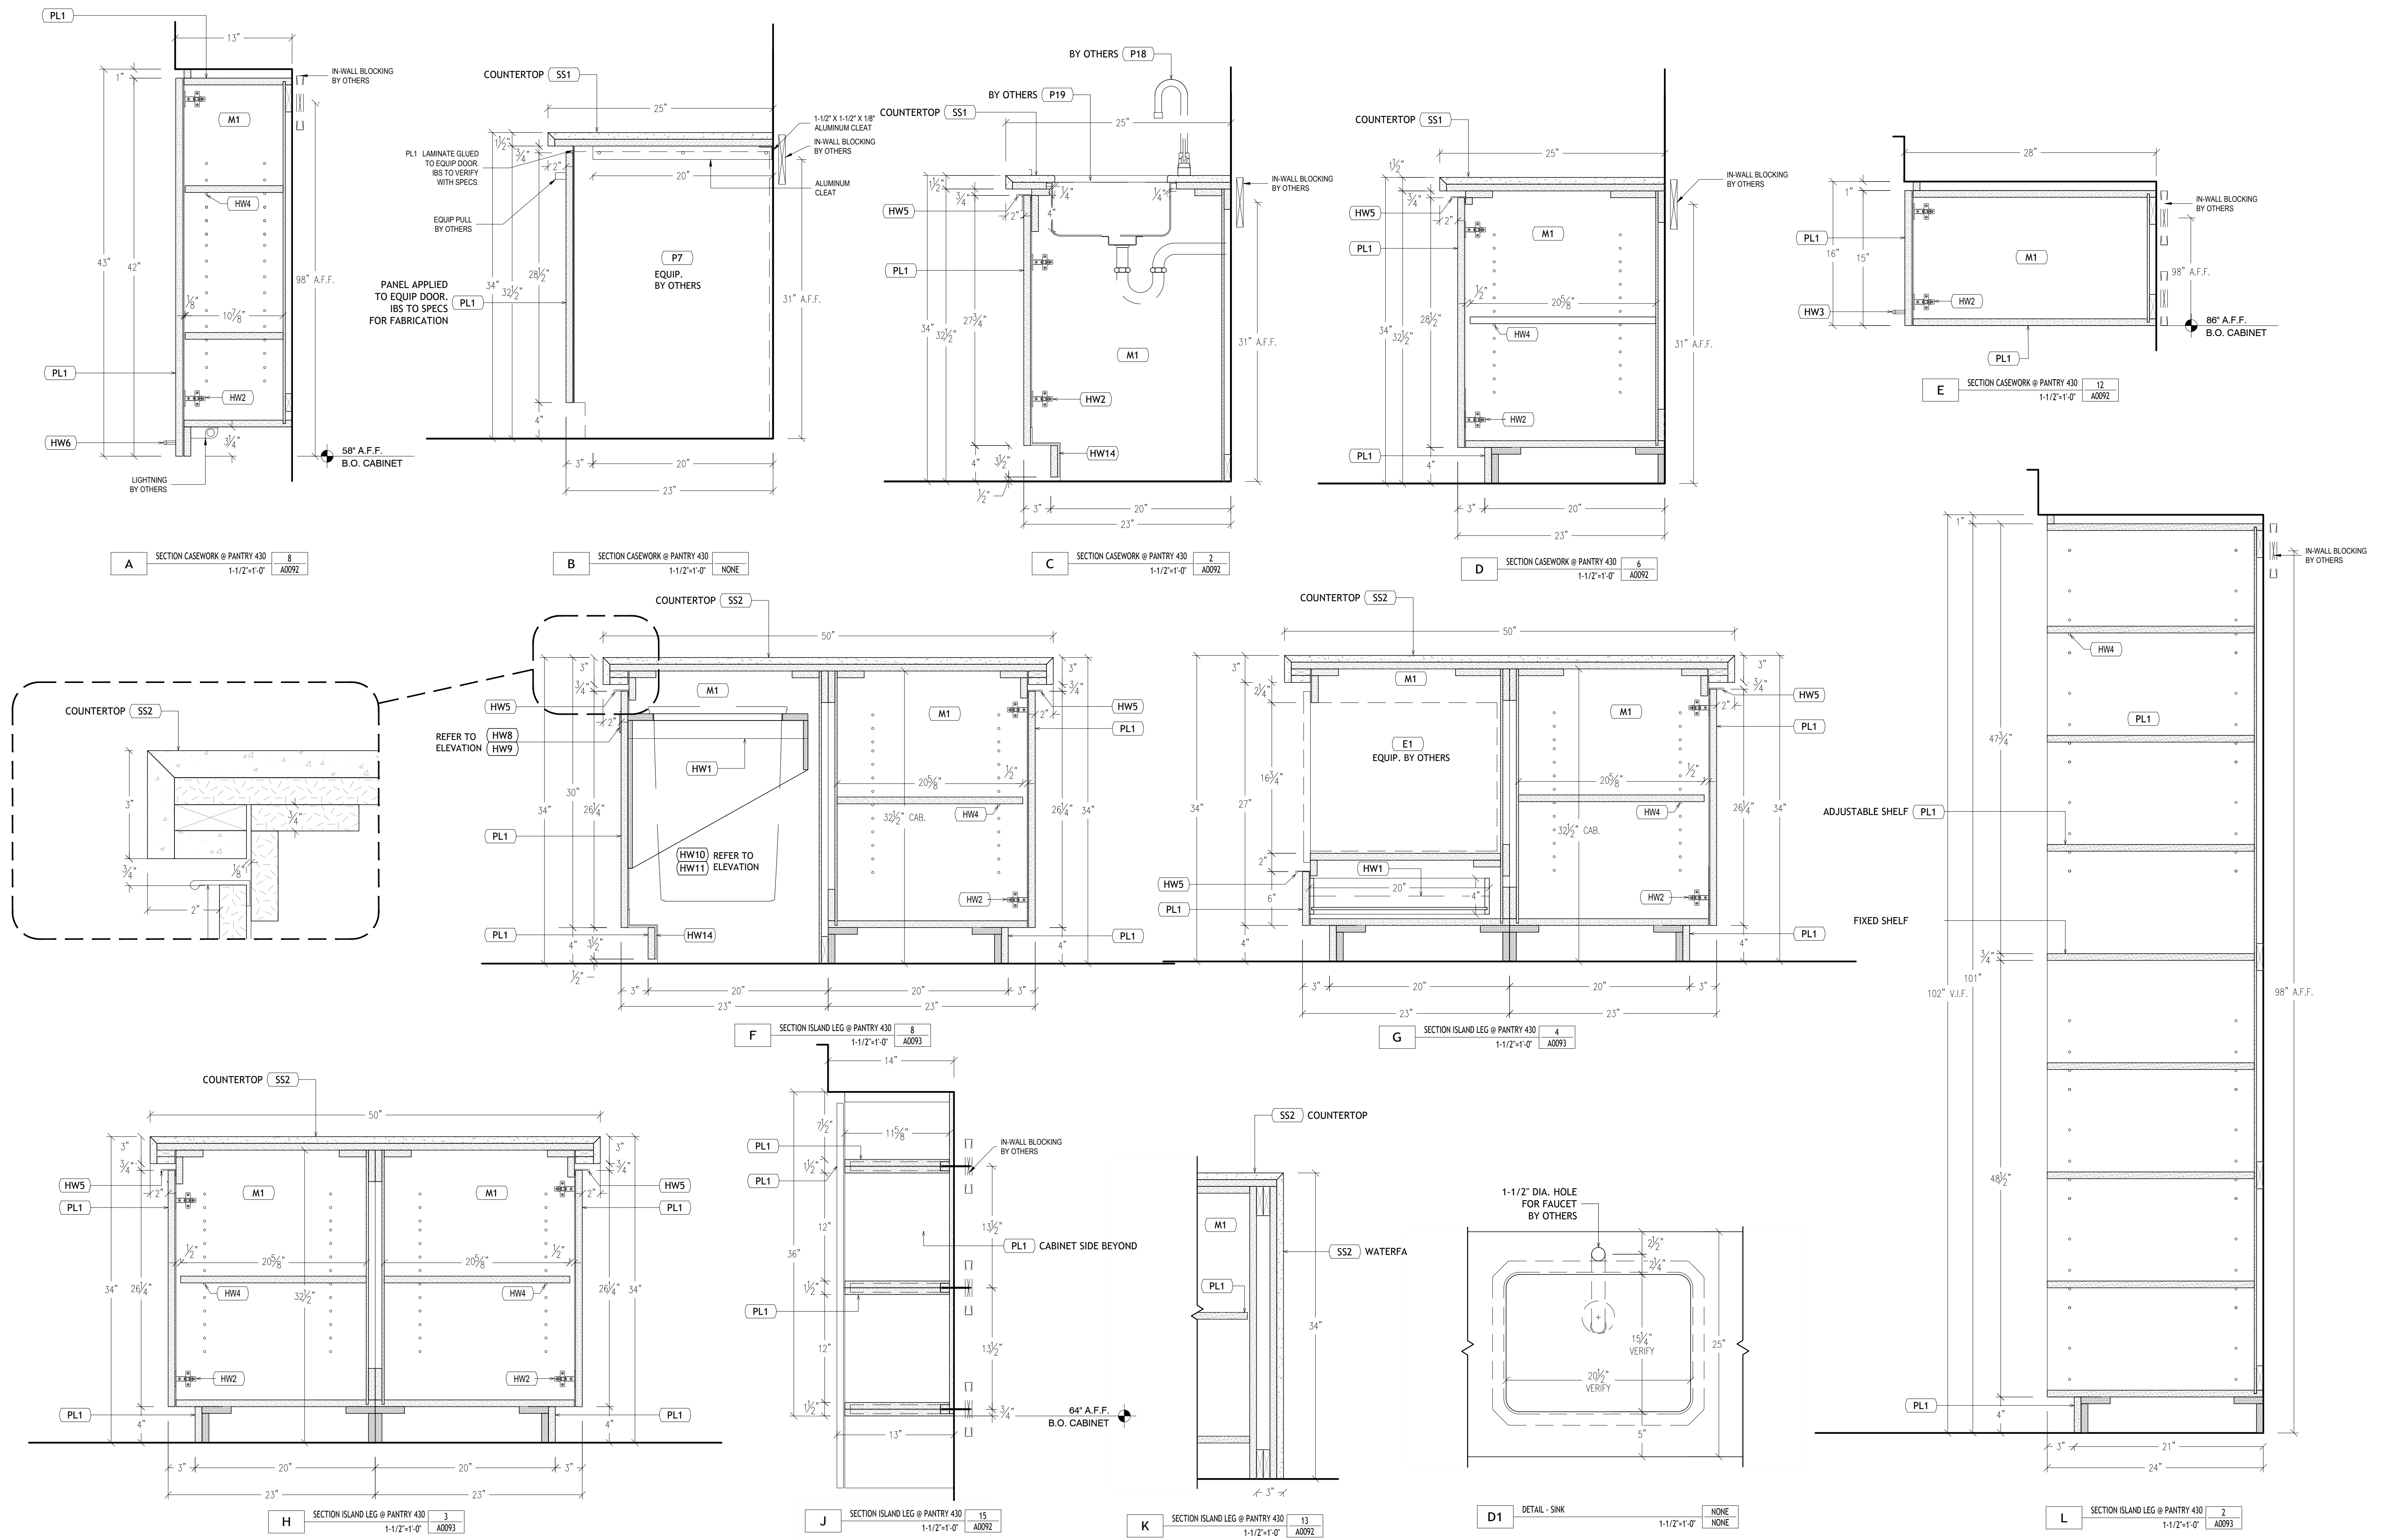


SUBJECT : MILLWORK ELEVATIONS, PLANS & SECTIONS	DATE : 01/24/19	REV. —	Date : —
JOB NAME : ANONYMOUS	SCALE : AS NOTED	REV. —	Date : —
ARCHITECT : ANONYMOUS	DWN. BY: HD	REV. —	Date : —
CONTRACTOR : ANONYMOUS	CHECKER: —	REV. —	Date : —

JOB # XXXX  
DWG # 2.8

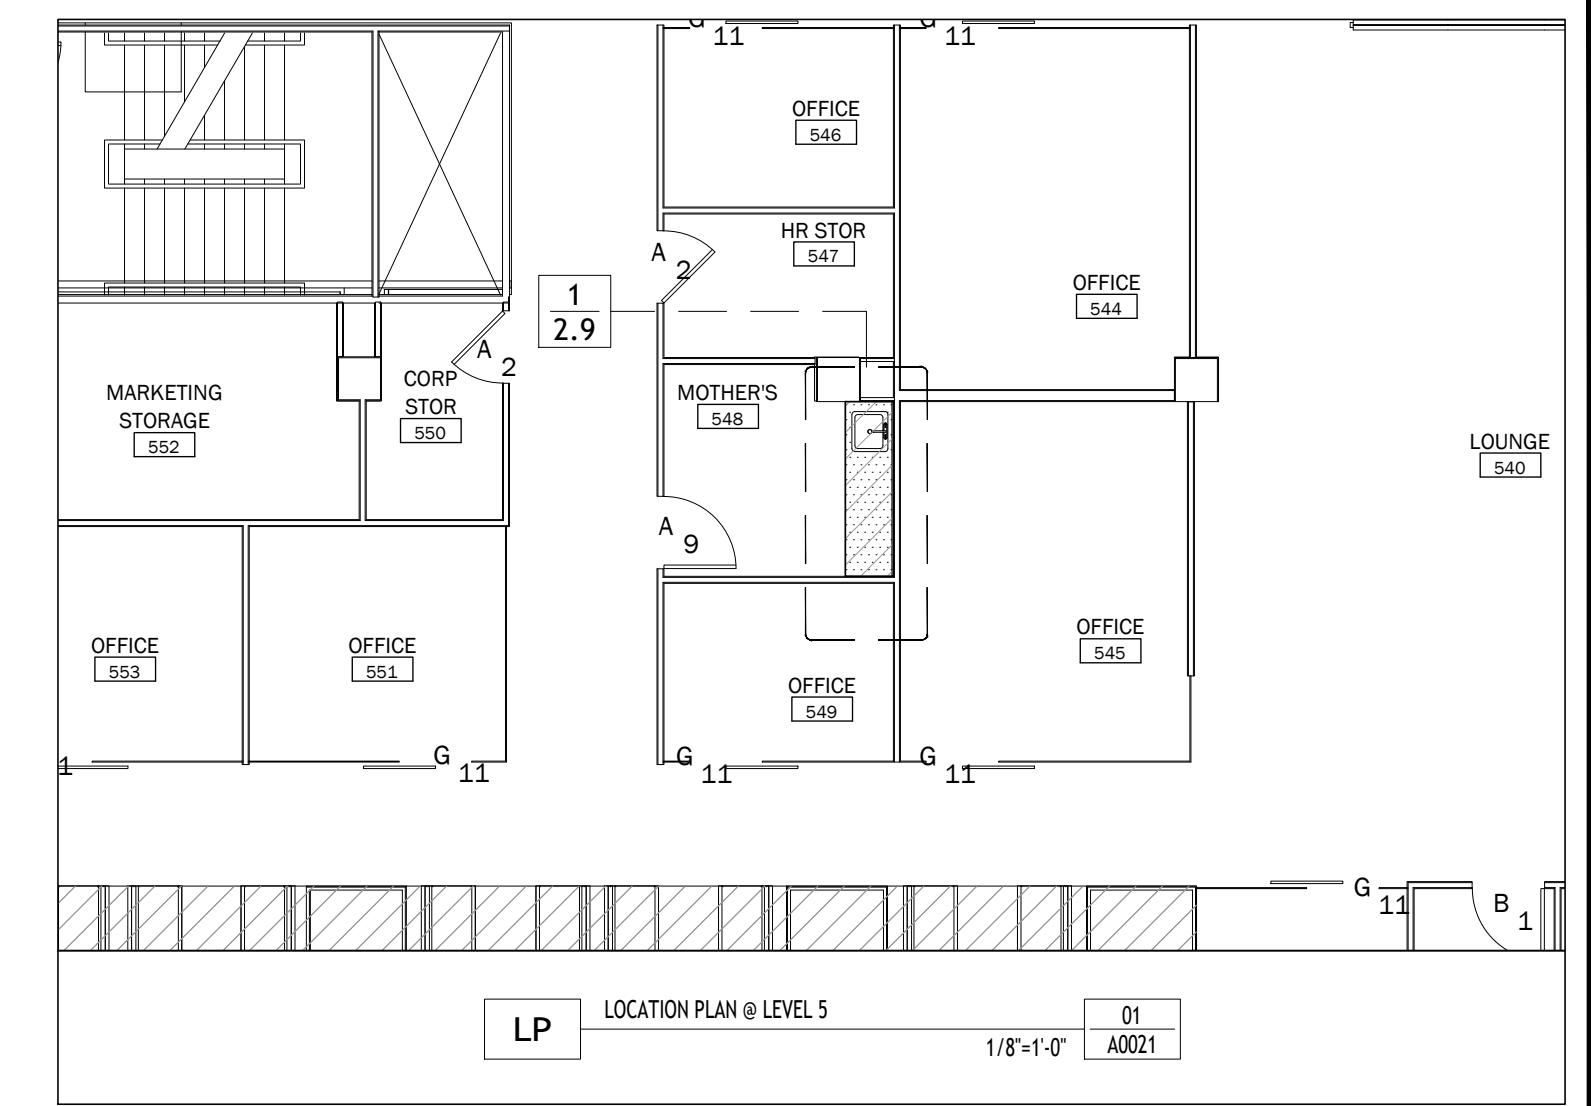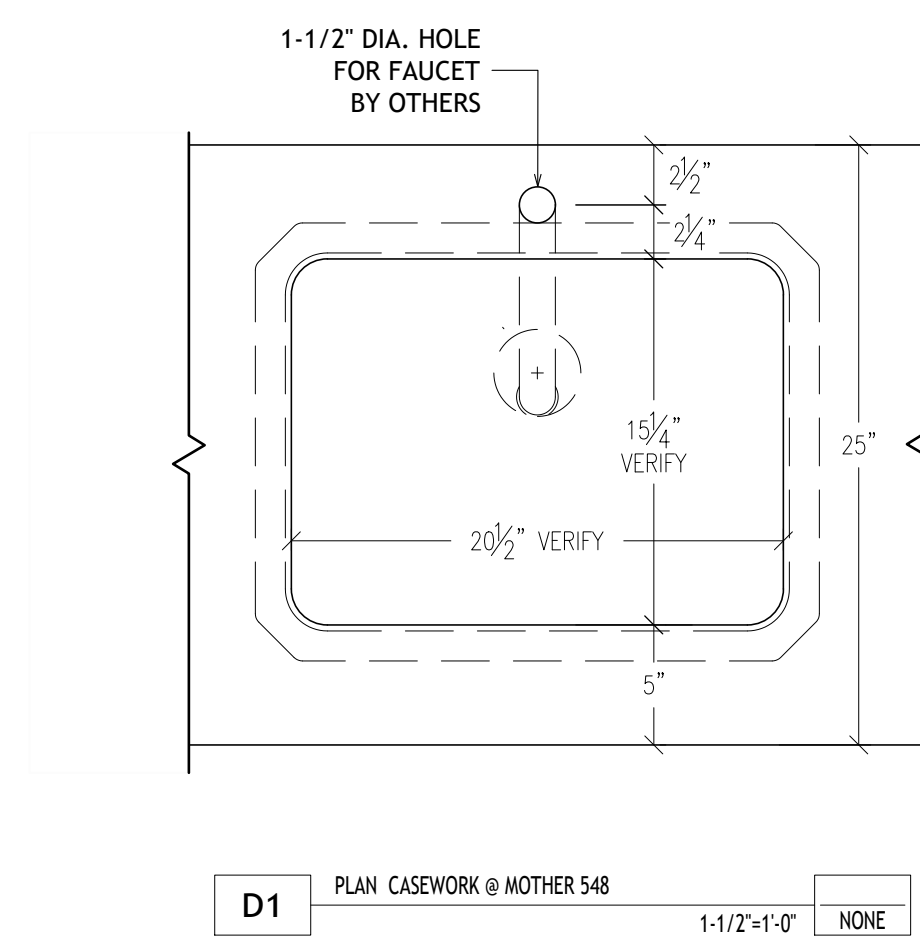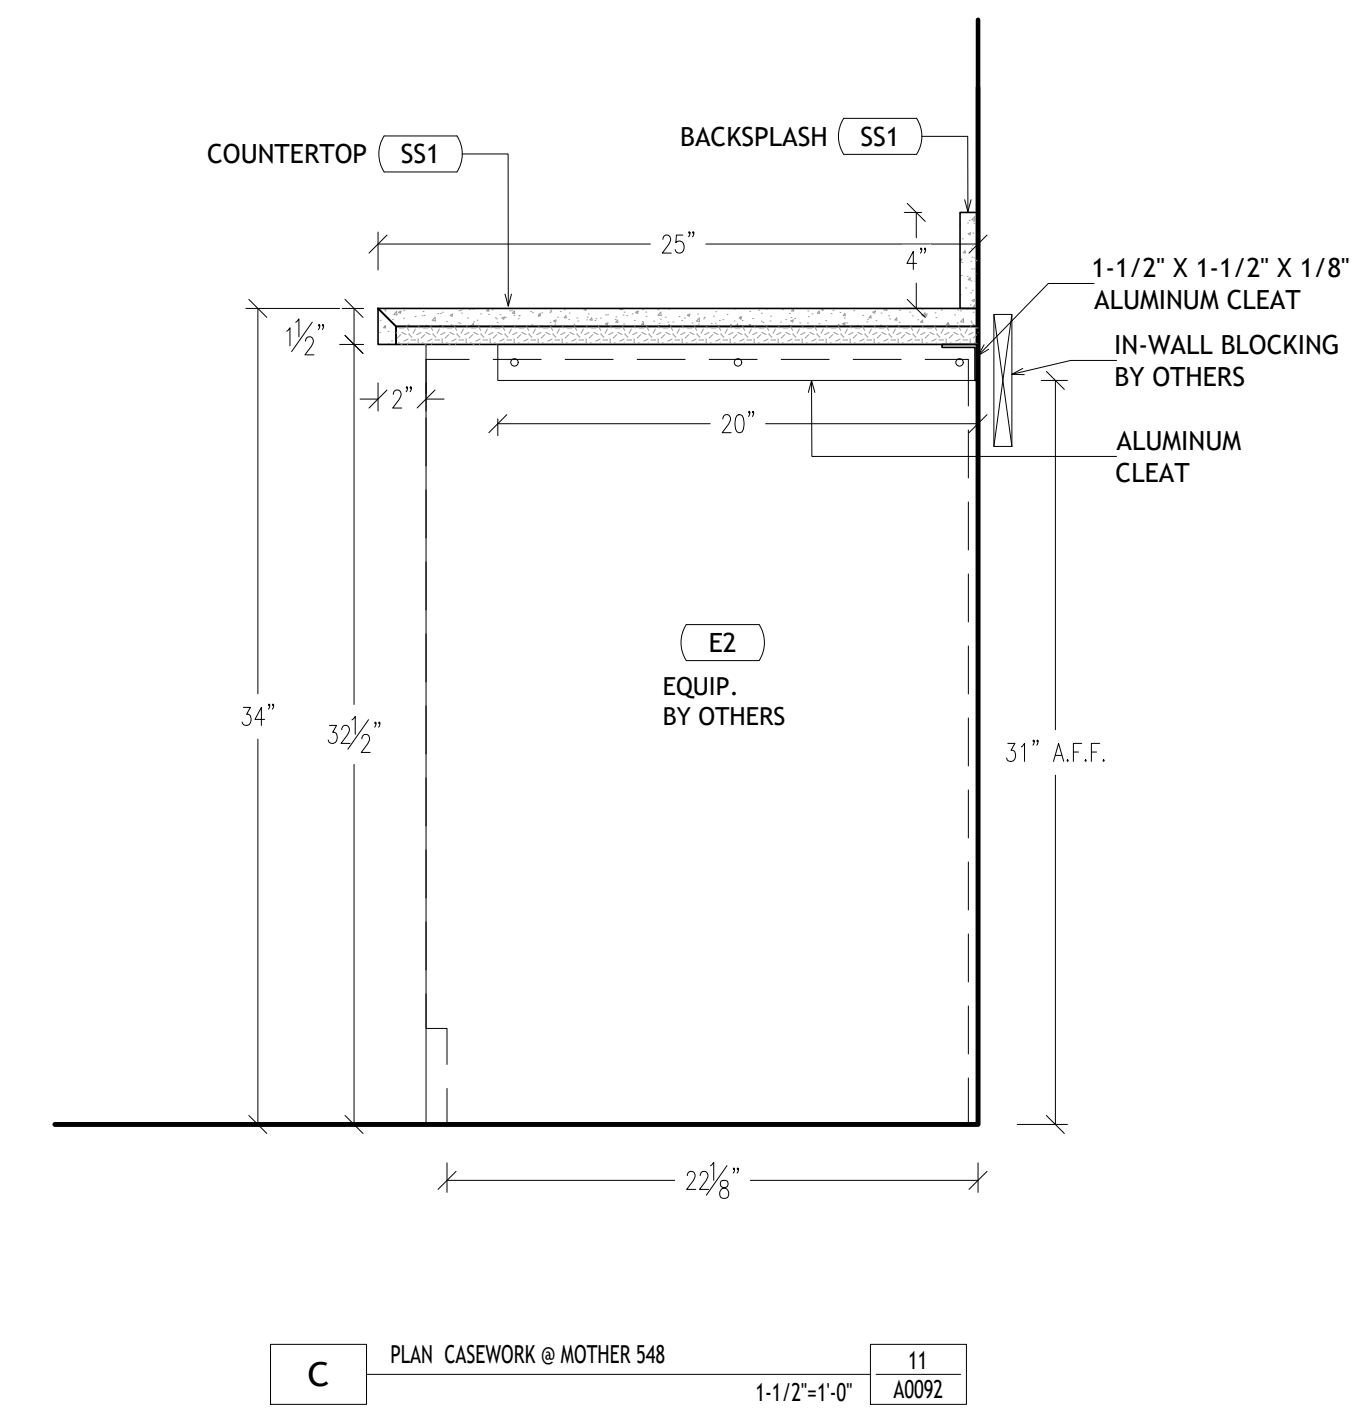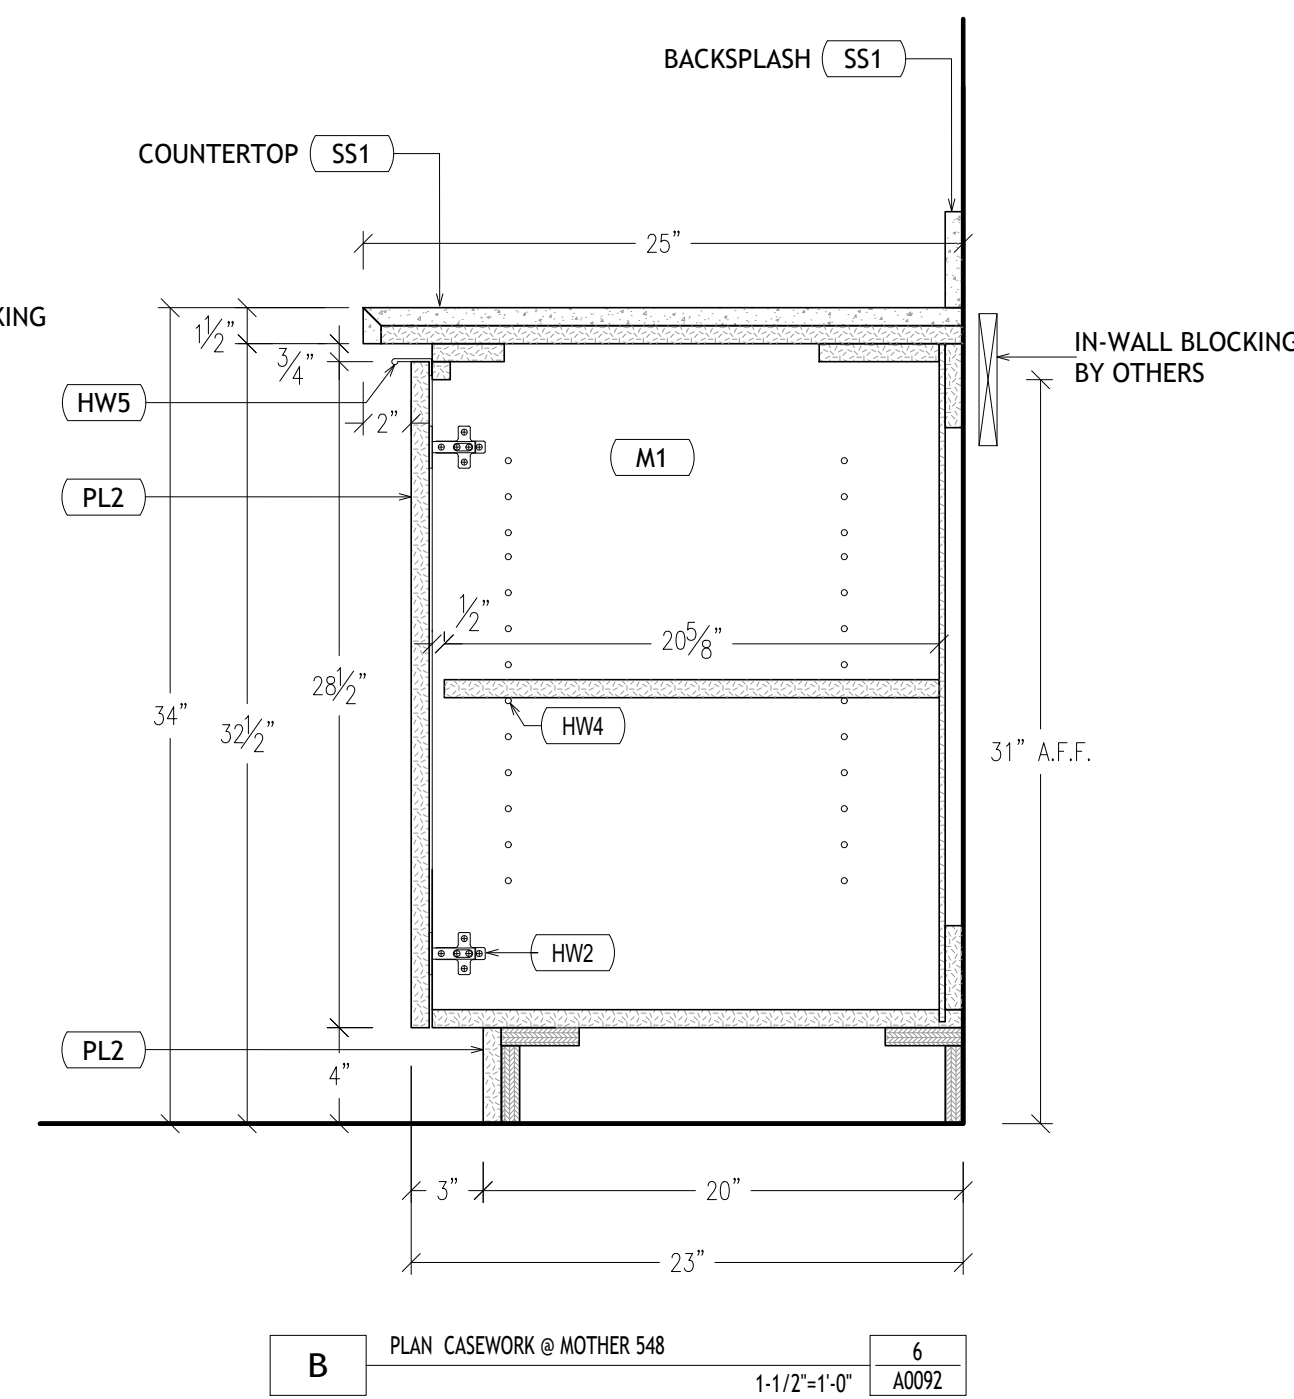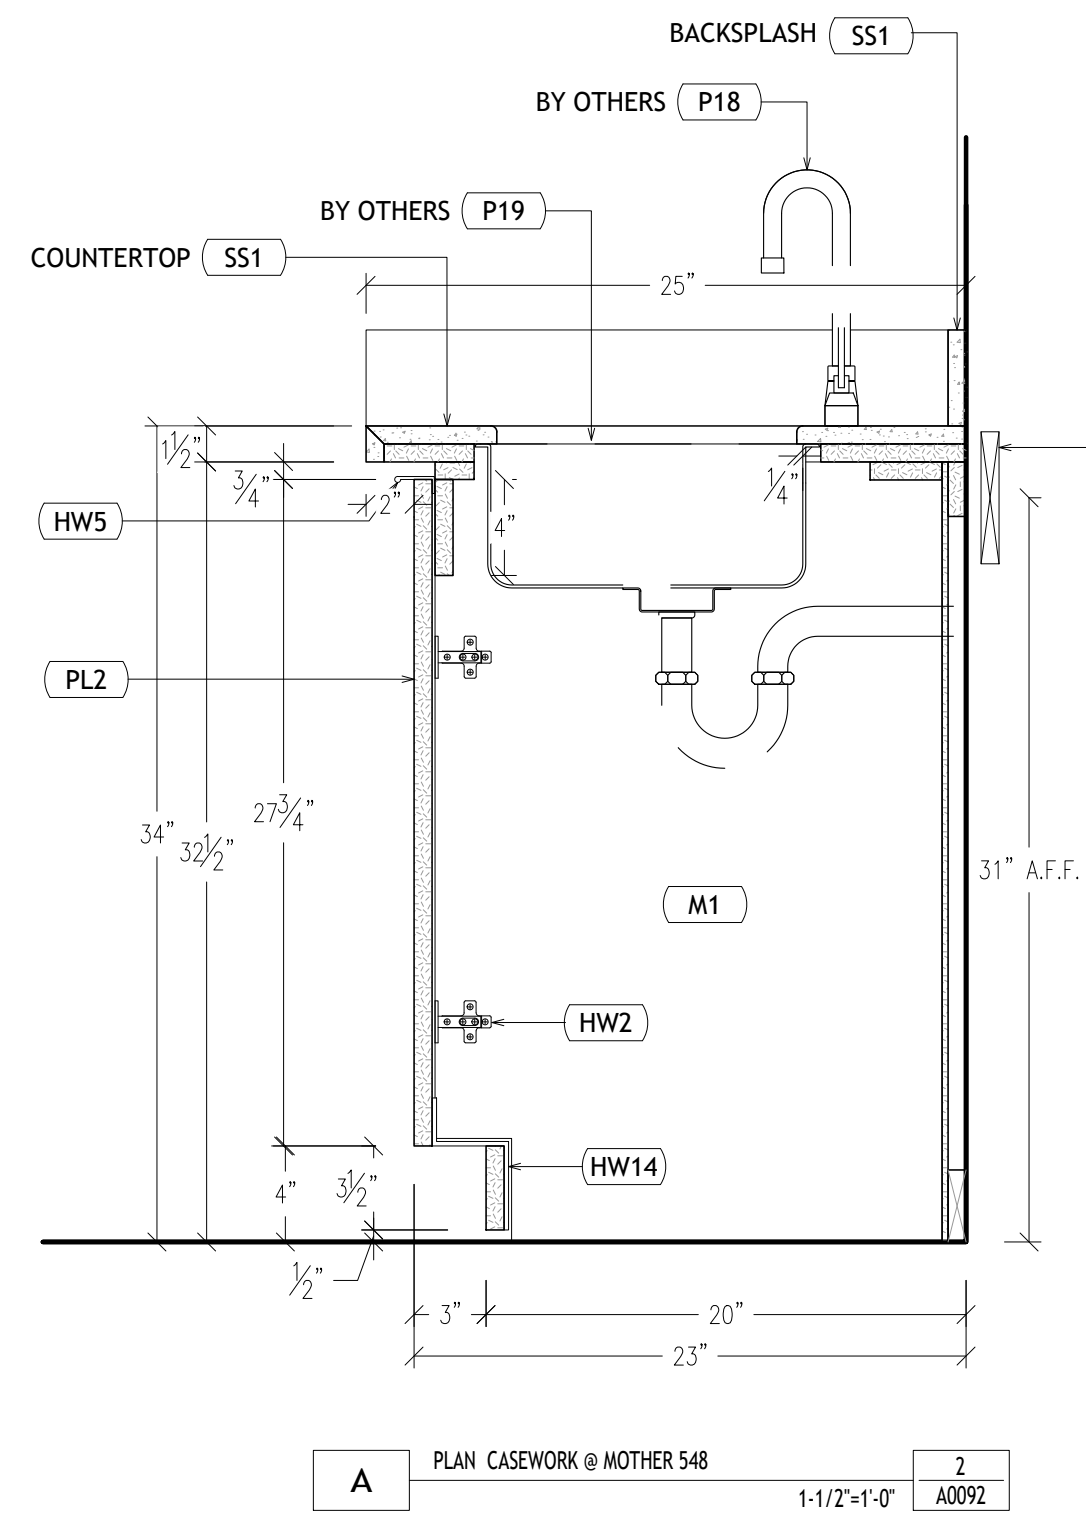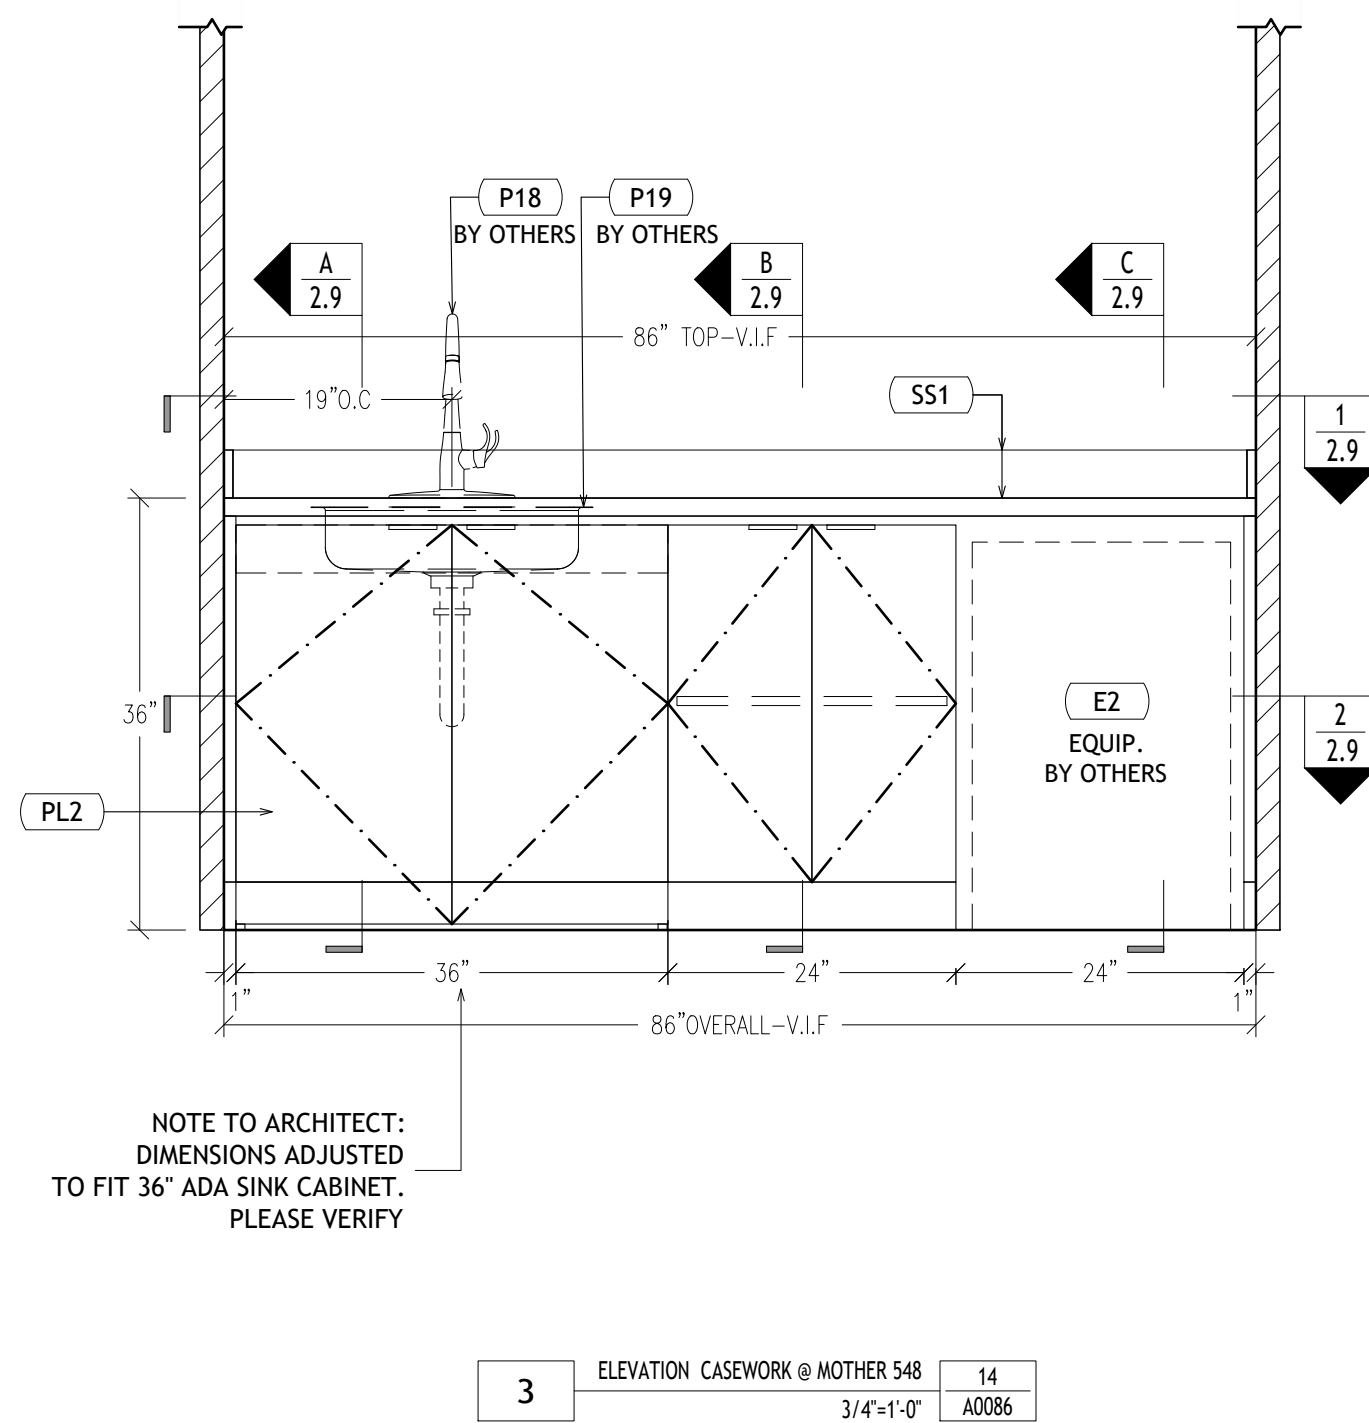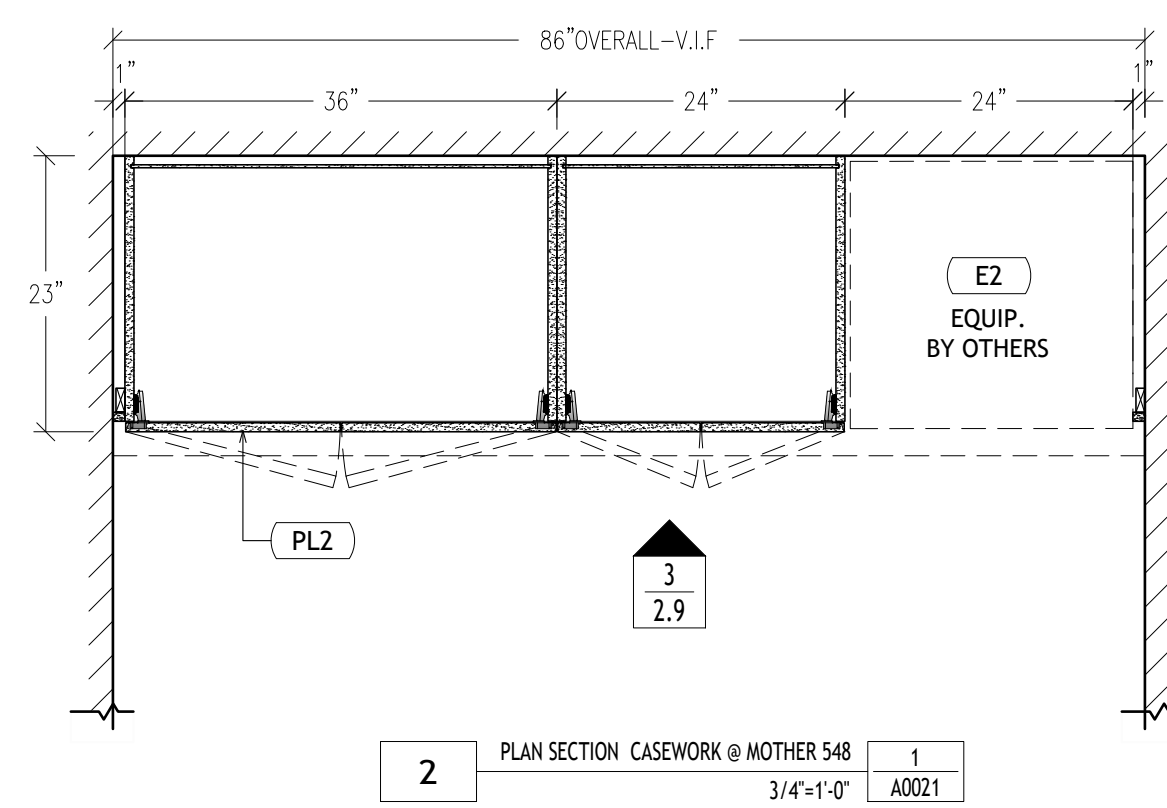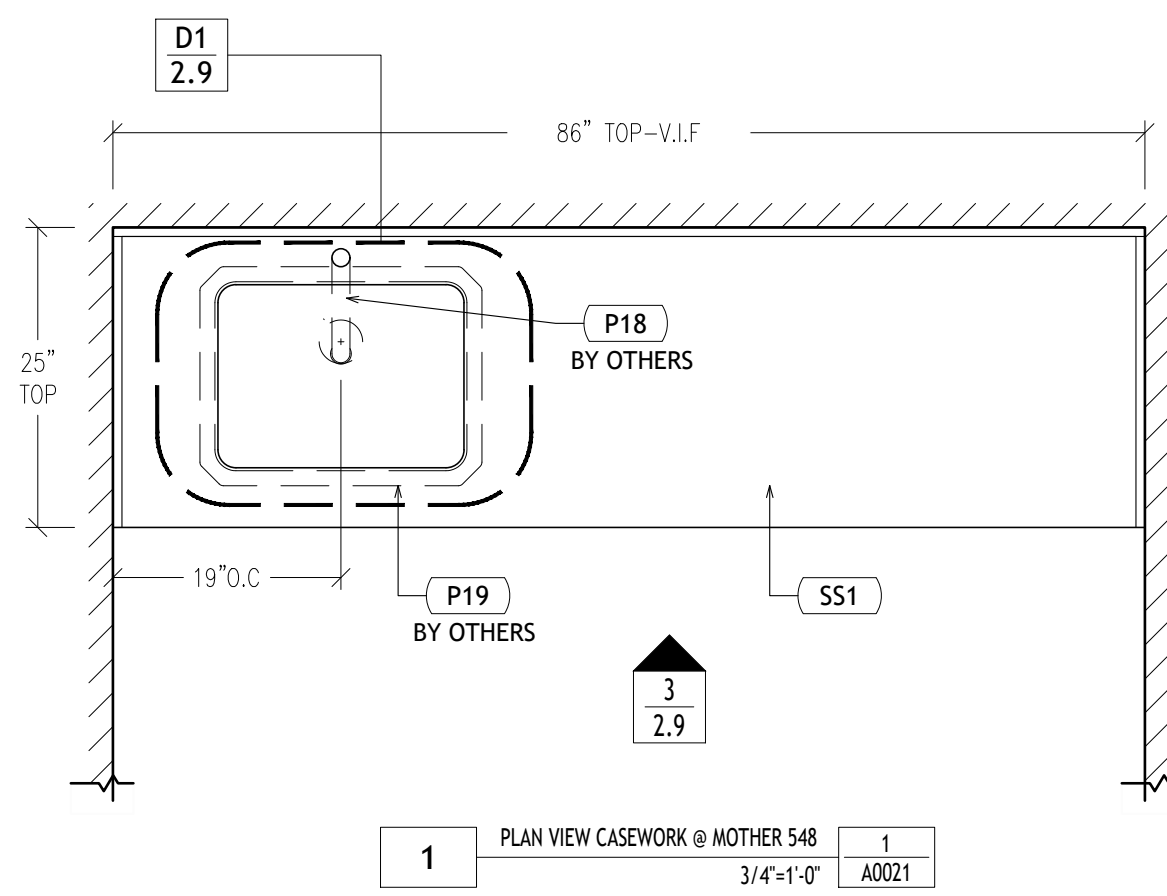


SUBJECT : MILLWORK ELEVATIONS, PLANS & SECTIONS	DATE : 01/24/19	REV. —	Date : —
JOB NAME : ANONYMOUS	SCALE : AS NOTED	REV. —	Date : —
ARCHITECT : ANONYMOUS	DWN. BY: HD	REV. —	Date : —
CONTRACTOR : ANONYMOUS	CHECKER: —	REV. —	Date : —



JOB #  
**XXXX**  
DWG #  
**2.9**

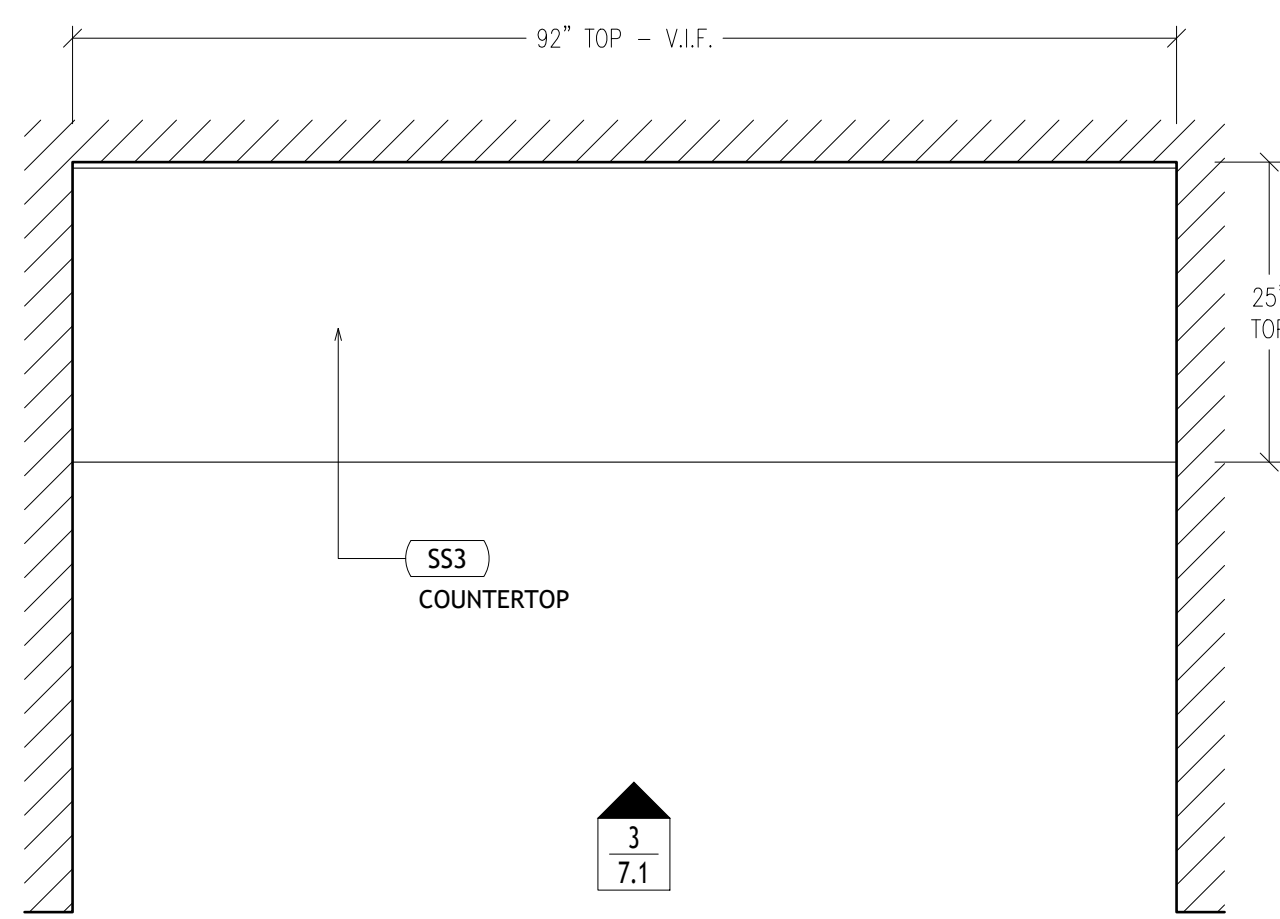


1 PLAN VIEW - M1 CASEWORK @ HANG SPACE  
3/4"=1'-0" A0042

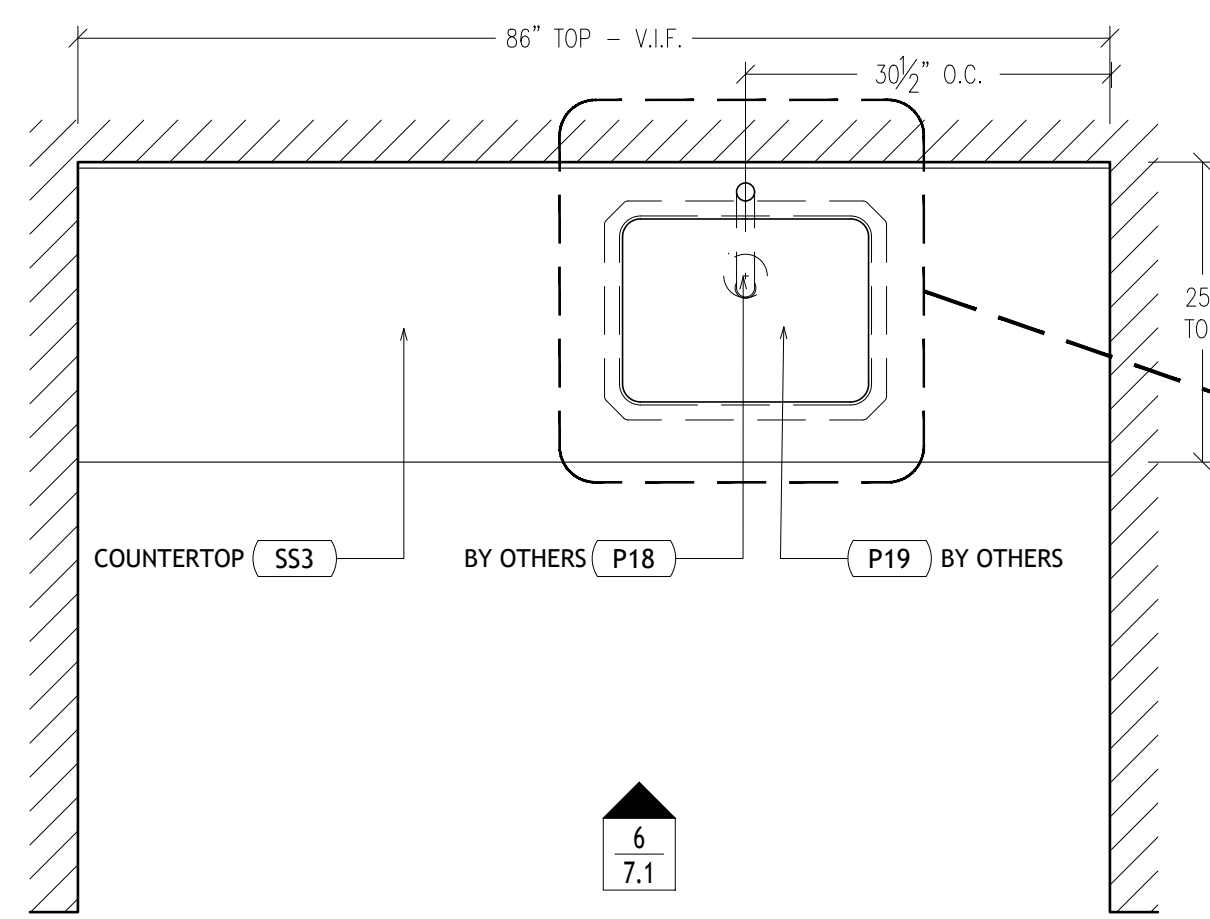


4 PLAN VIEW - M1 CASEWORK @ HANG SPACE  
3/4"=1'-0" A0042

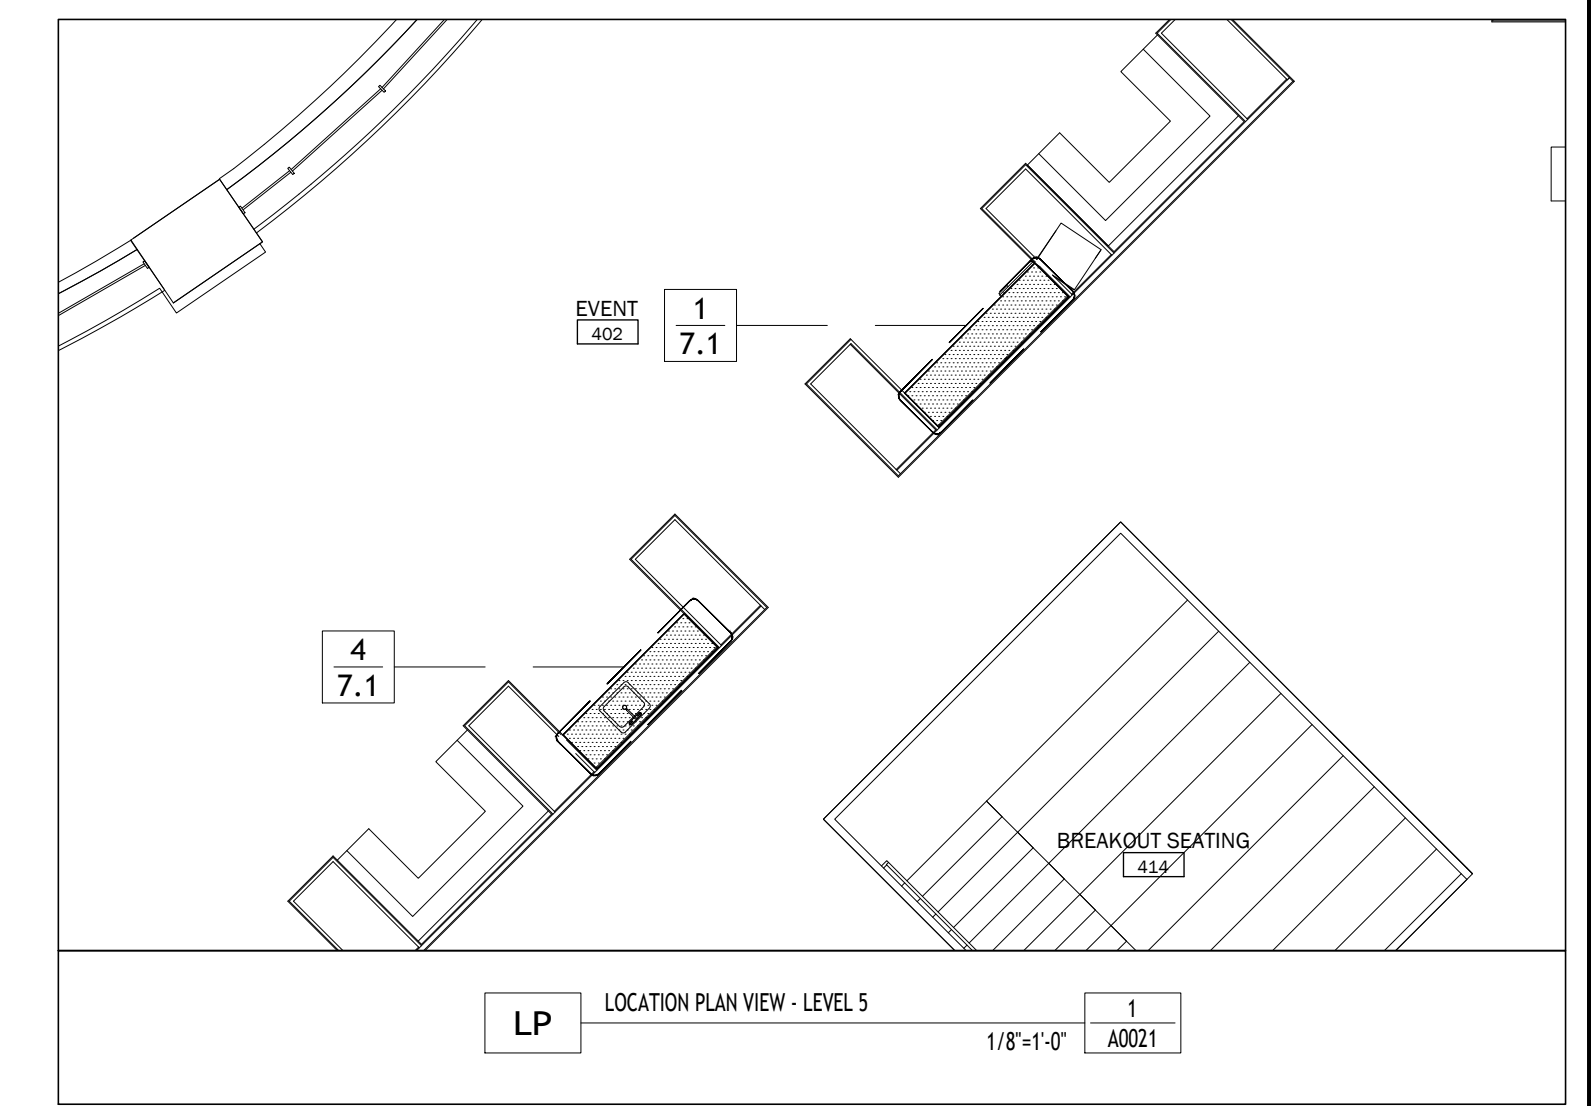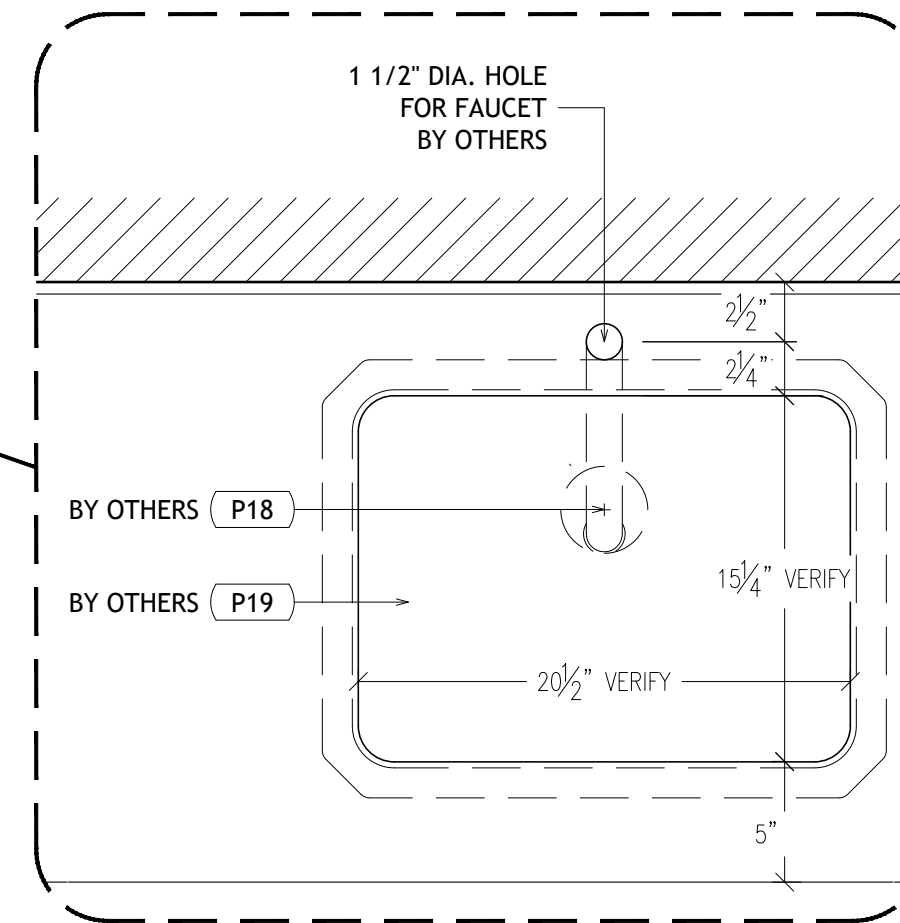


LP LOCATION PLAN VIEW - LEVEL 5  
1/8"=1'-0" A0021

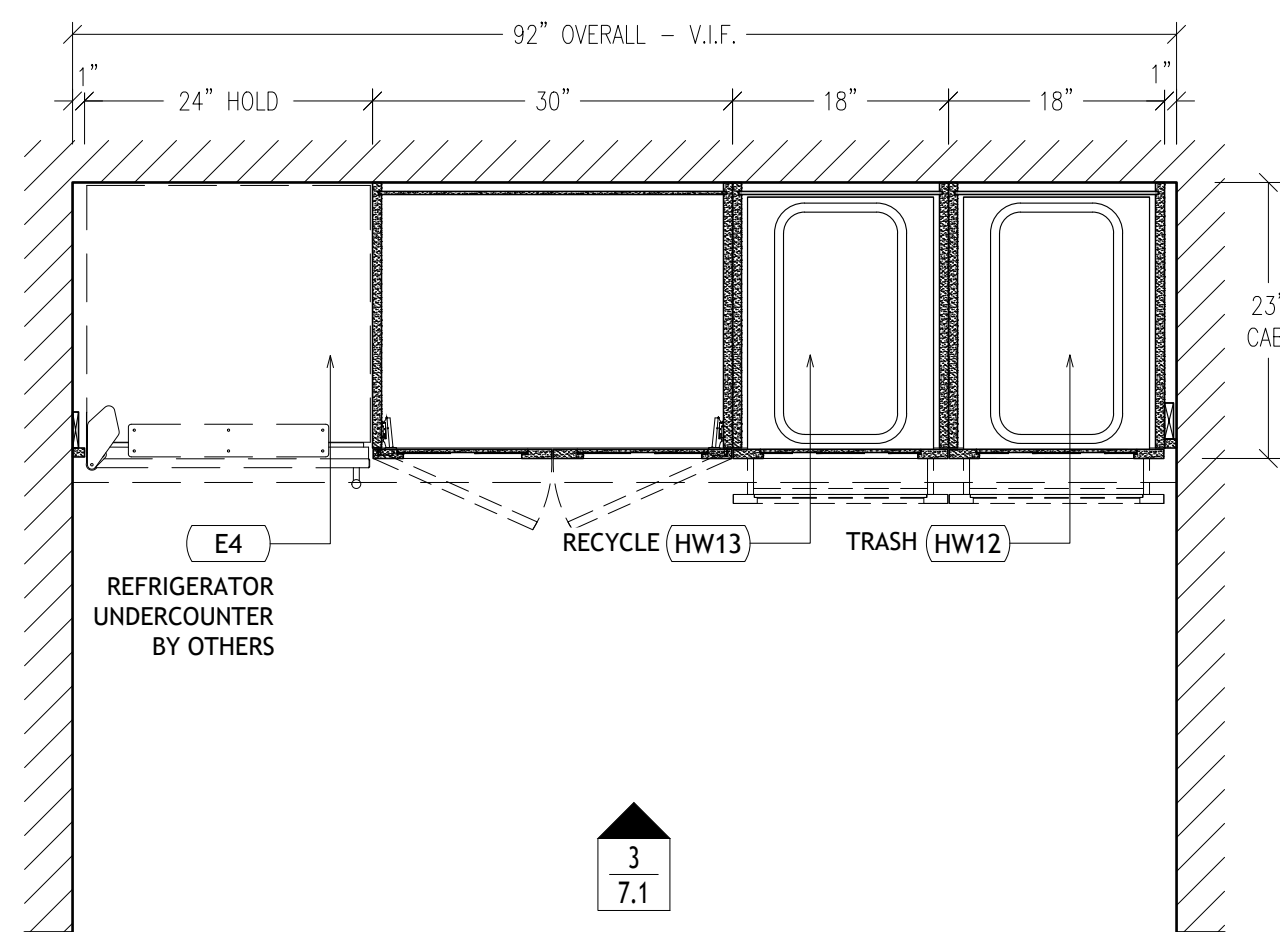


2 PLAN SECTION - M1 CASEWORK @ HANG SPACE  
3/4"=1'-0" NONE

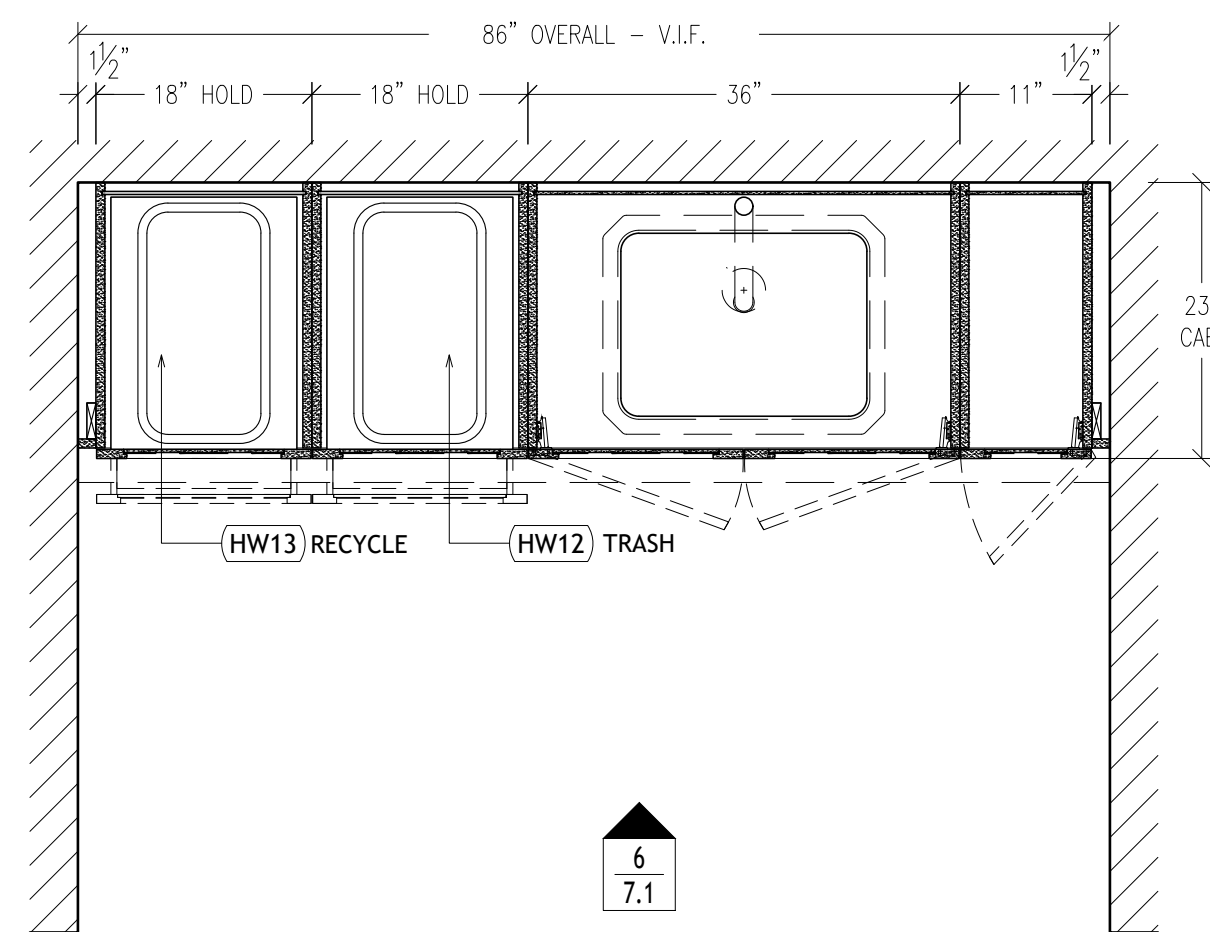

5 PLAN SECTION - M1 CASEWORK @ HANG SPACE  
3/4"=1'-0" NONE

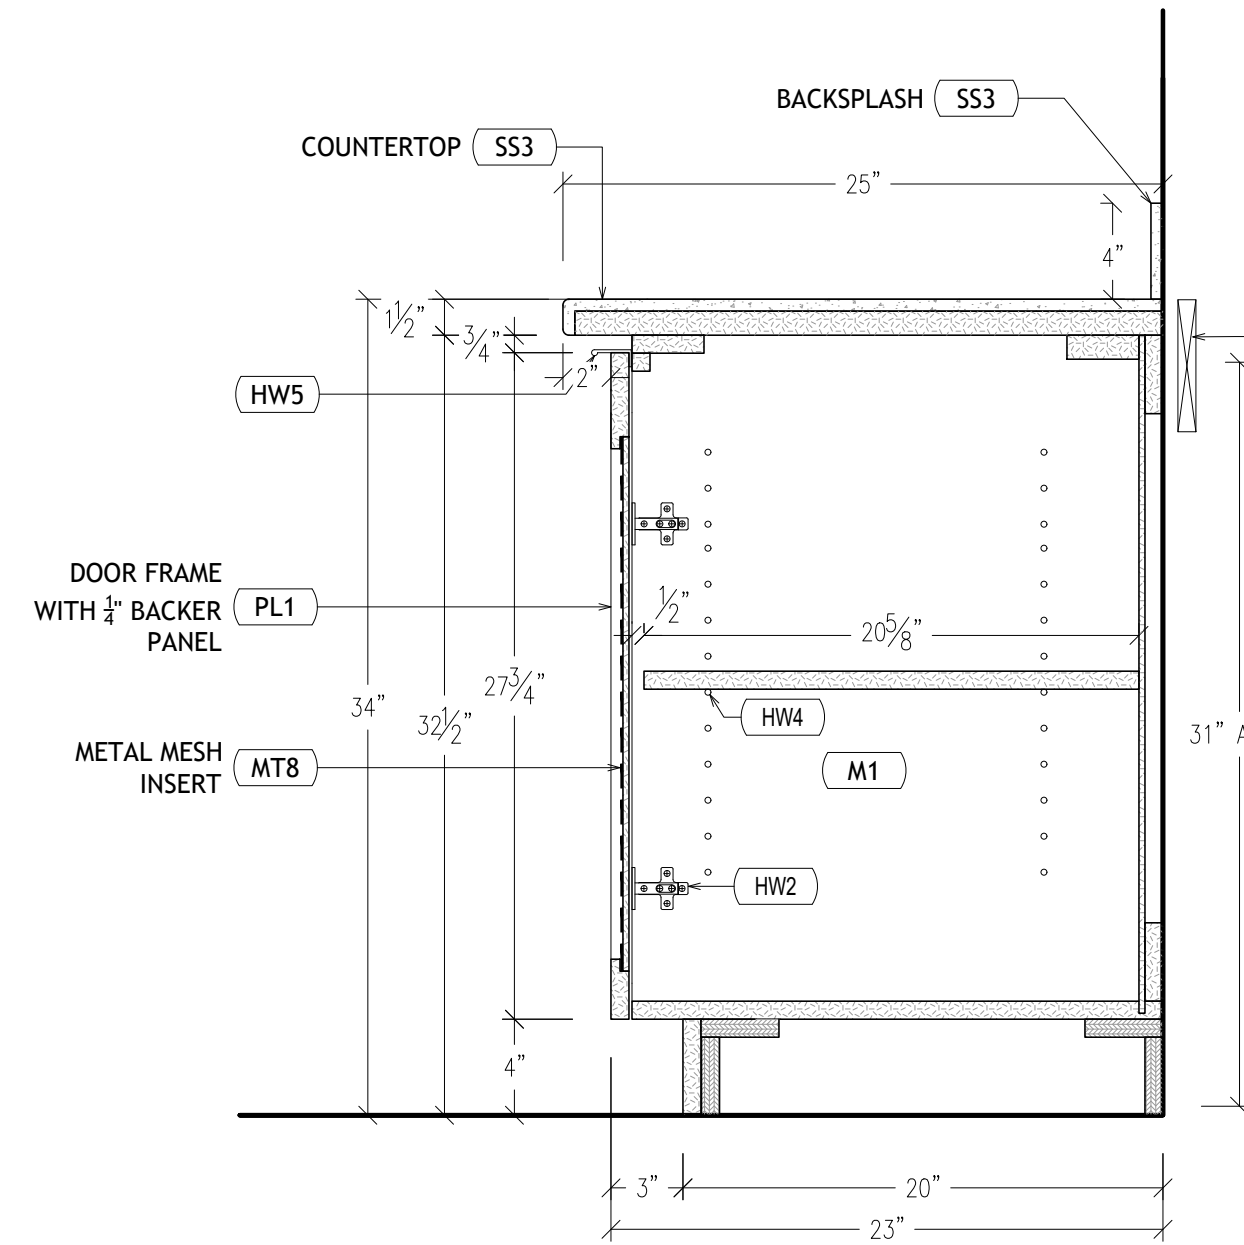


A SECTION - M1 CASEWORK @ HANG SPACE  
1-1/2"=1'-0" A0092

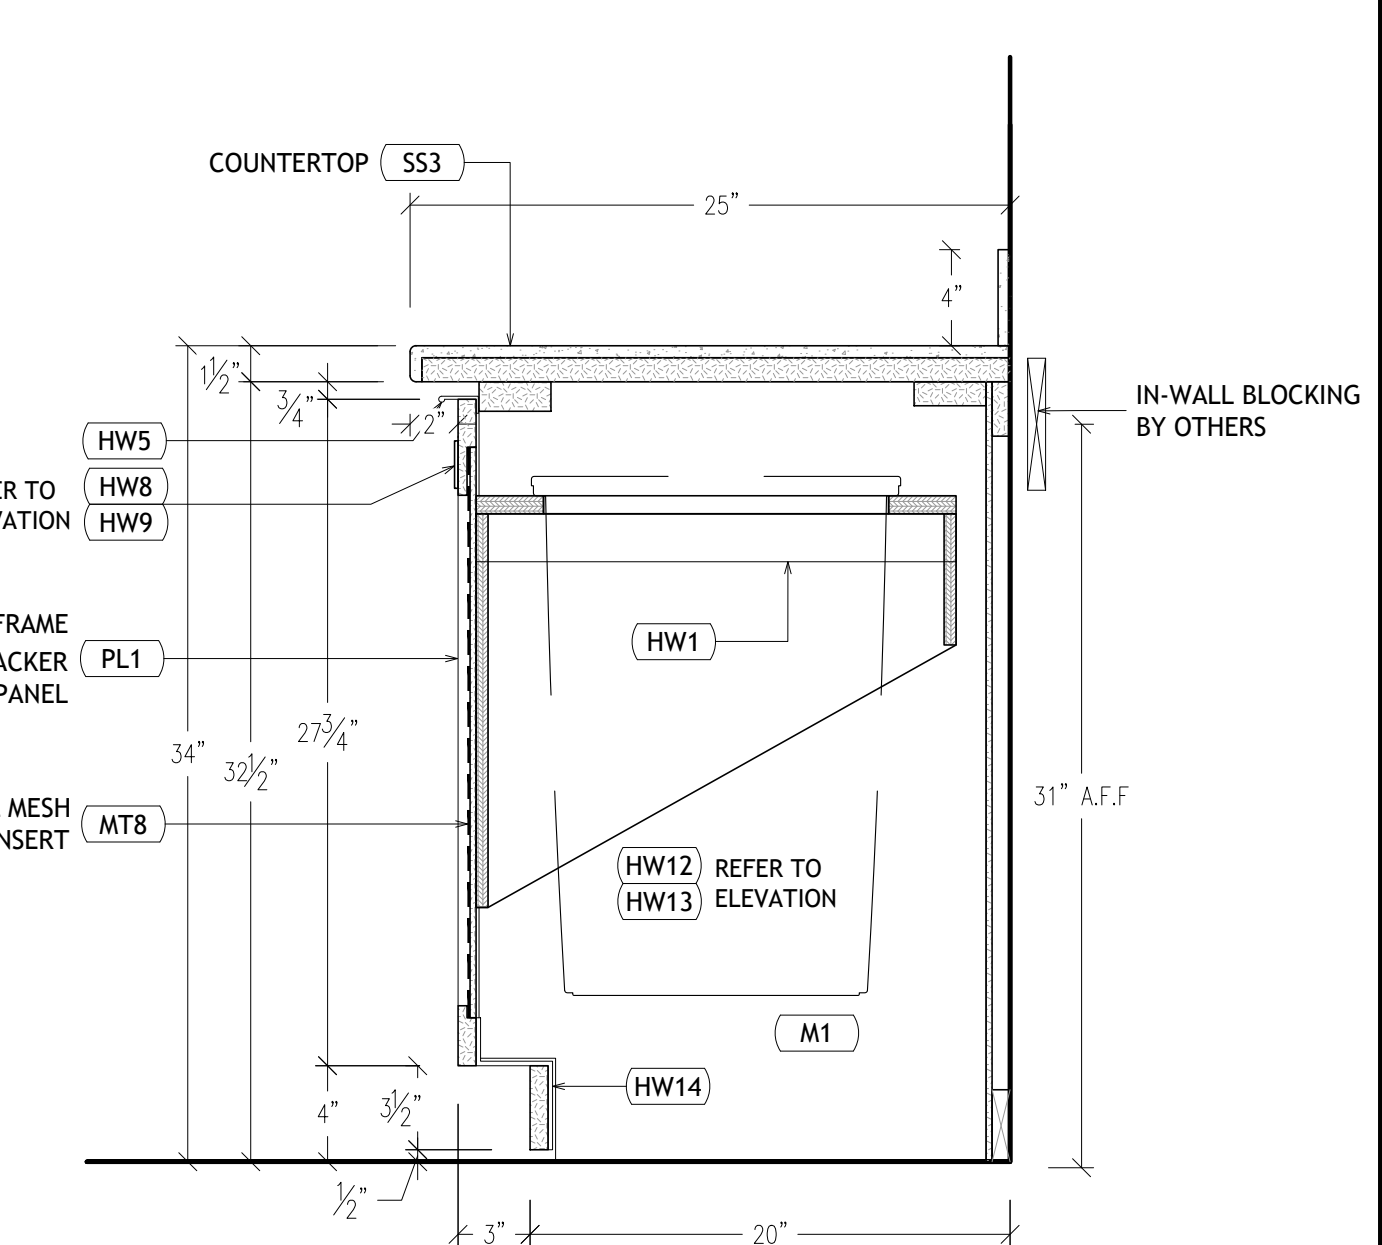


B SECTION - M1 CASEWORK @ HANG SPACE  
1-1/2"=1'-0" A0092



NOTE TO ARCHITECT:  
PLEASE VERIFY ALL CABINET DOORS AT THIS LOCATION ARE TO RECEIVE 4" RAIL AT TOP OF DOOR. ALL OTHER ROOMS SHOW 4" RAIL ONLY AT TRASH CABINETS. PLEASE ADVISE.

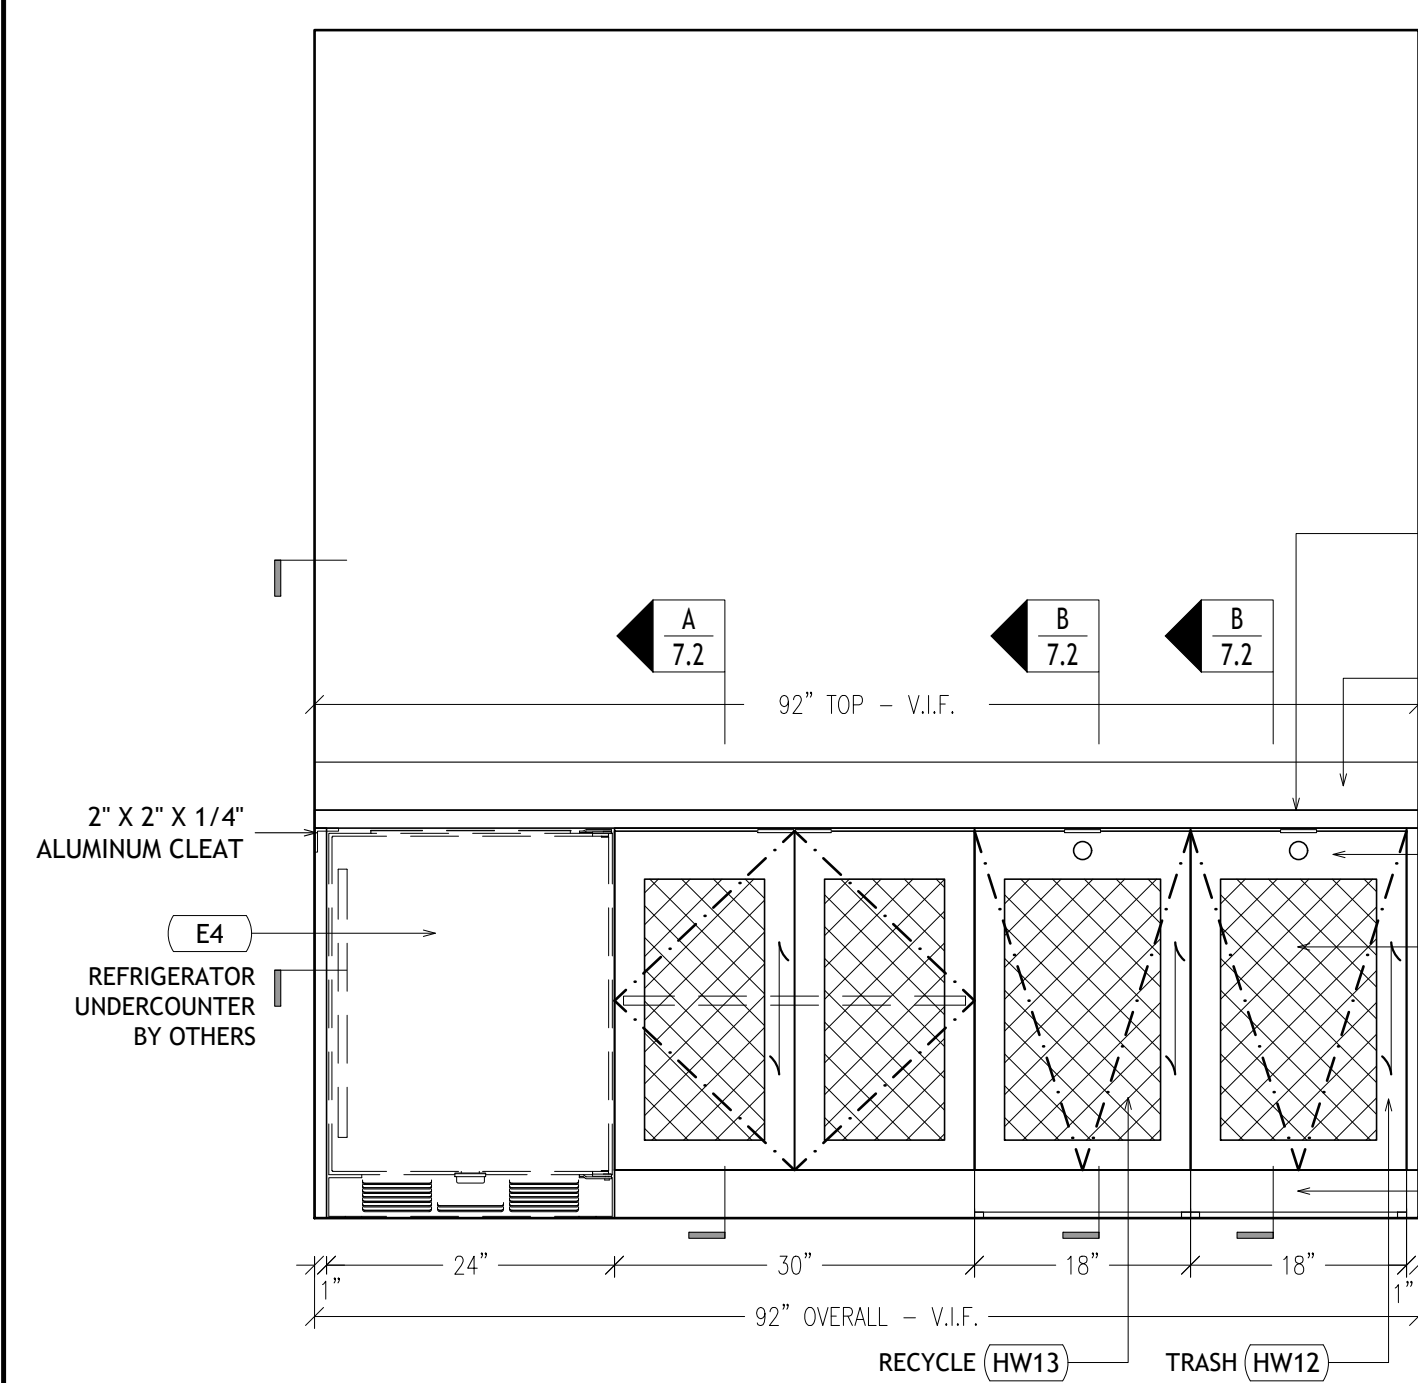

3 ELEVATION - M1 CASEWORK @ HANG SPACE  
3/4"=1'-0" A0082





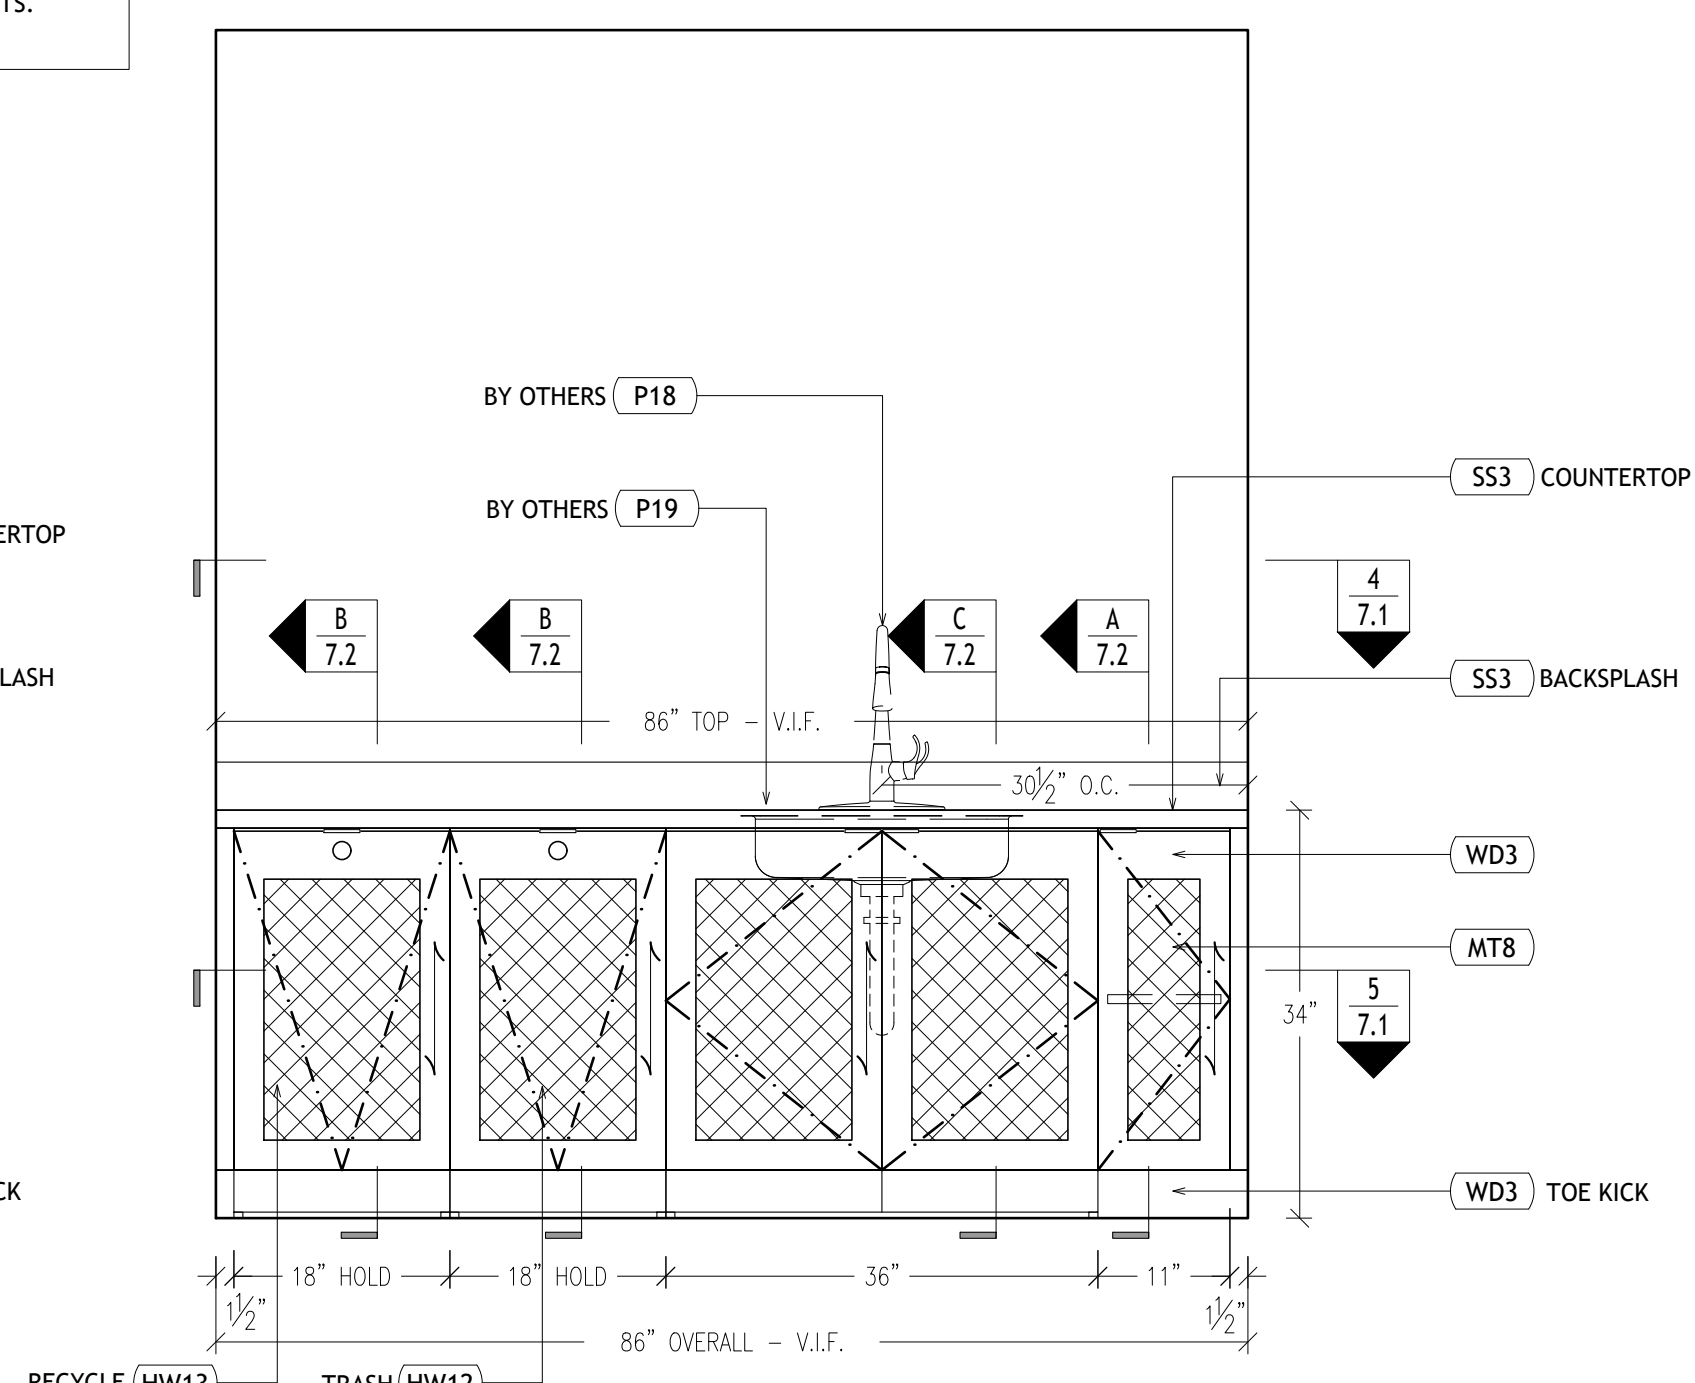


6 ELEVATION - M1 CASEWORK @ HANG SPACE  
3/4"=1'-0" A0082




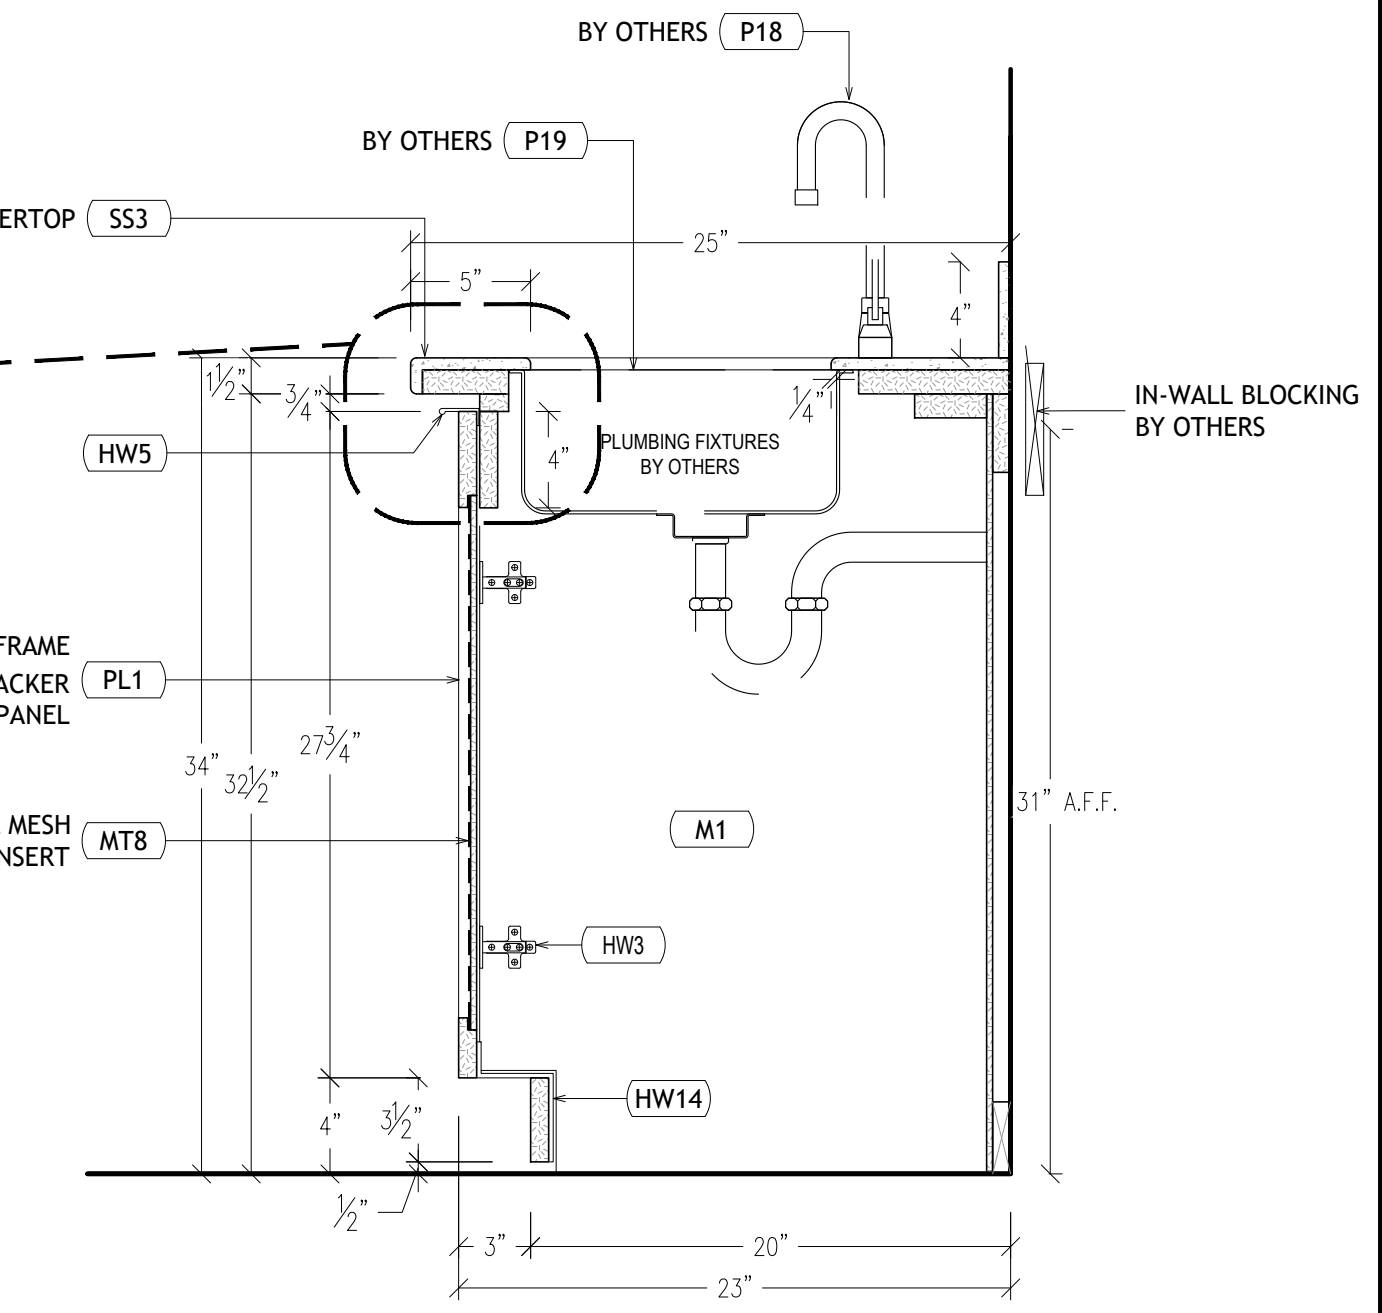
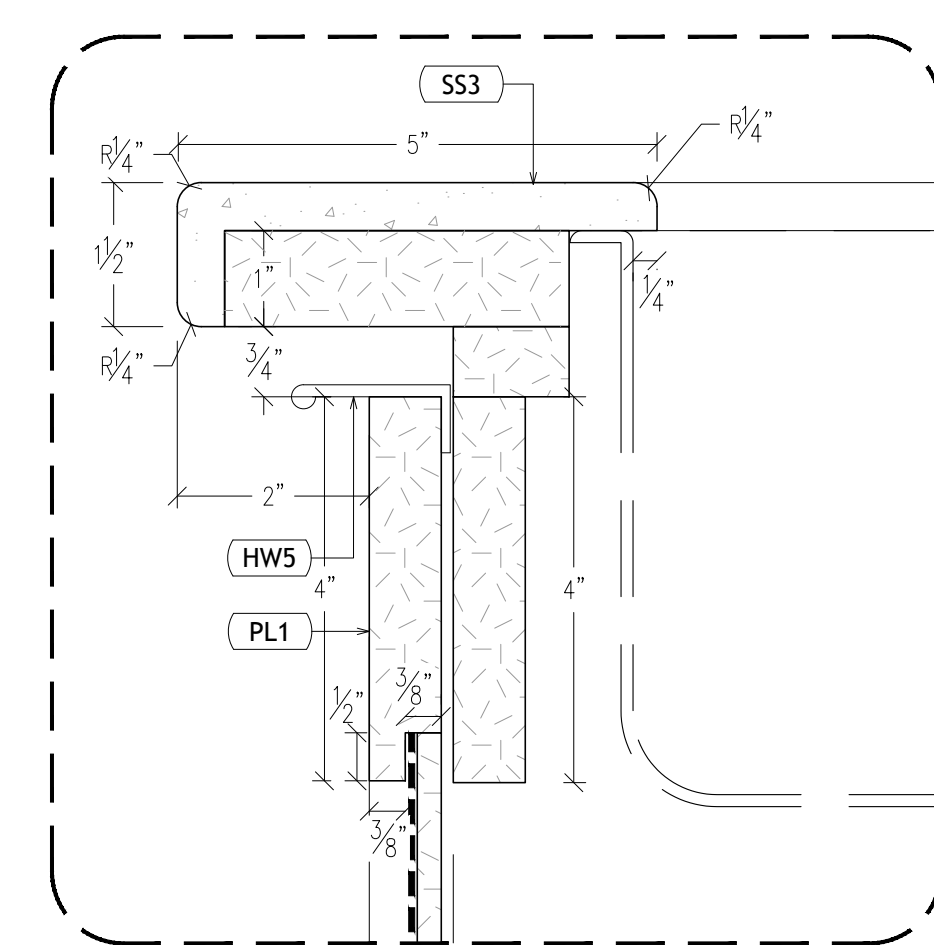


C SECTION - M1 CASEWORK @ HANG SPACE  
1-1/2"=1'-0" A0092


SUBJECT : MILLWORK ELEVATIONS, PLAN VIEWS & SECTIONS	DATE : 01/24/19	REV. : —	Date : —	JOB # <b>XXXX</b> DWG # <b>7.1</b>
JOB NAME : ANONYMOUS	SCALE : AS NOTED	REV. : —	Date : —	
ARCHITECT : ANONYMOUS	DWN. BY: HD	REV. : —	Date : —	
CONTRACTOR : ANONYMOUS	CHECKER: —	REV. : —	Date : —	

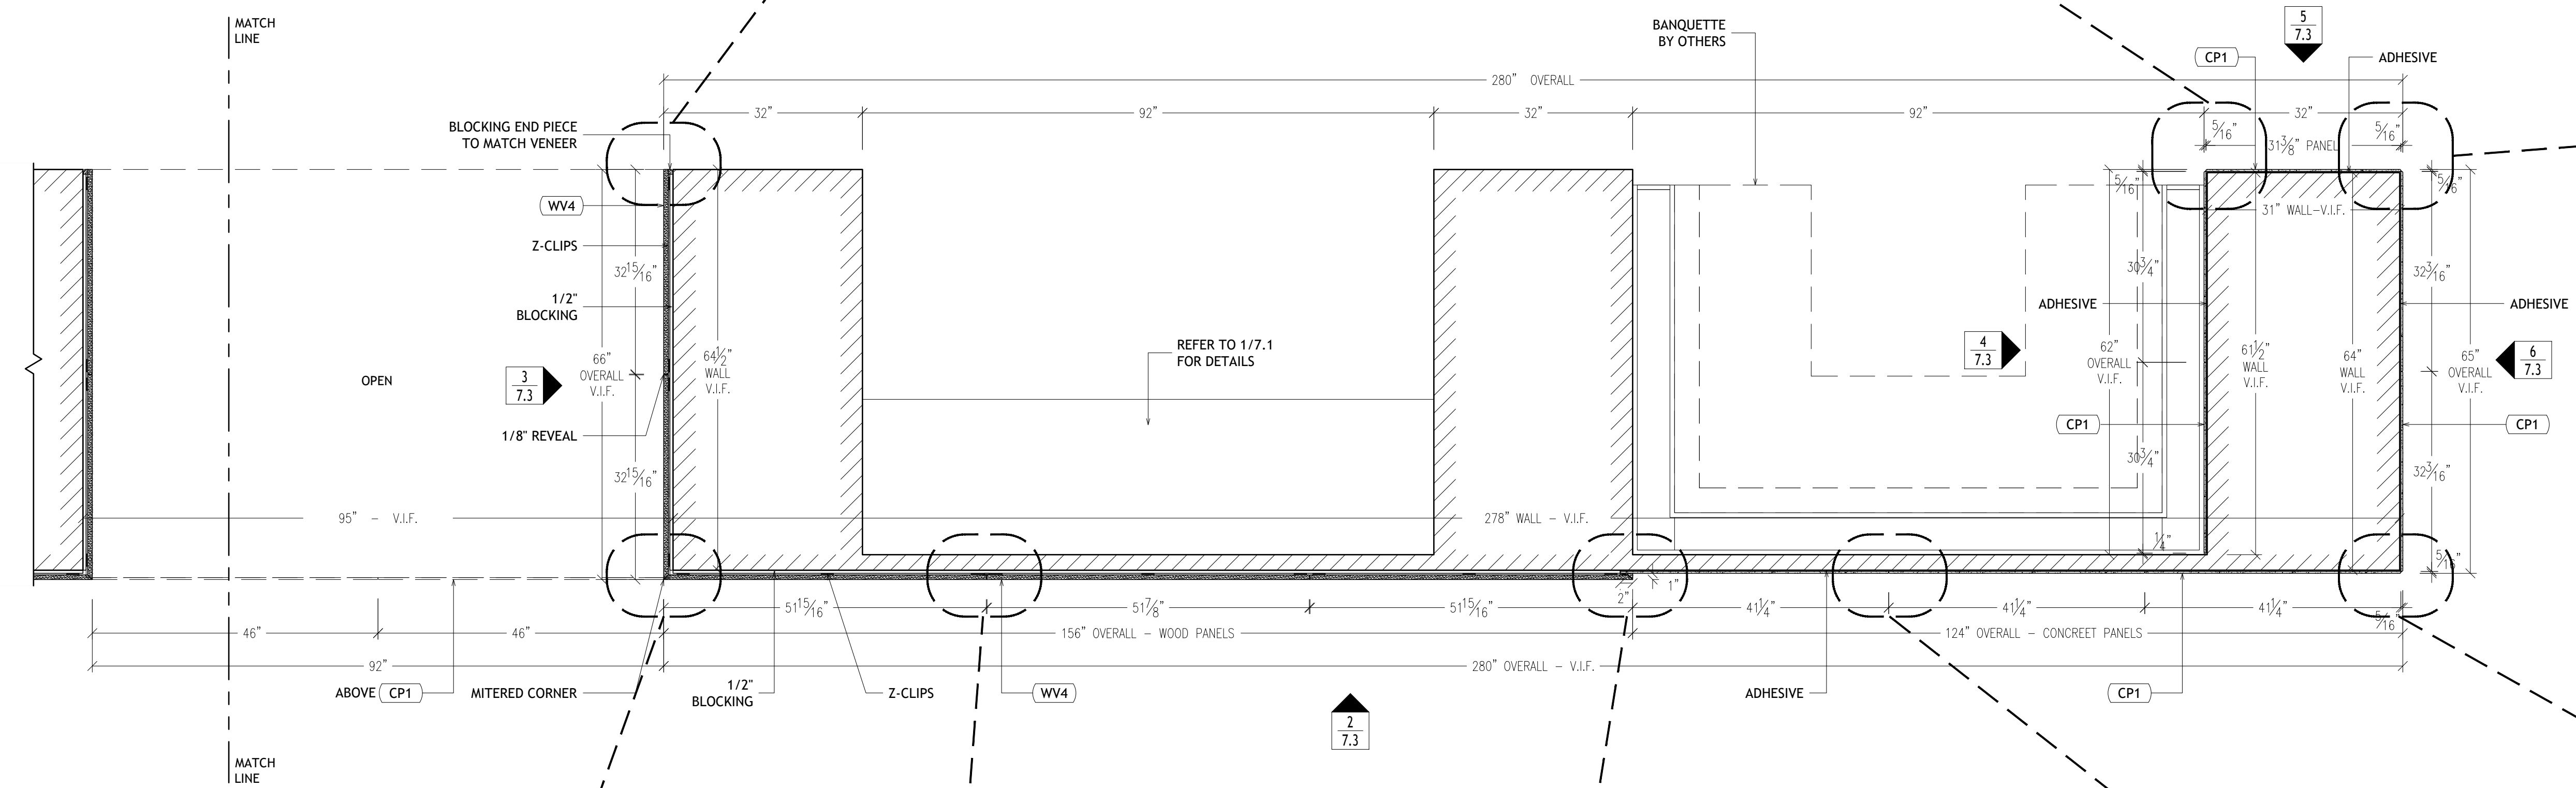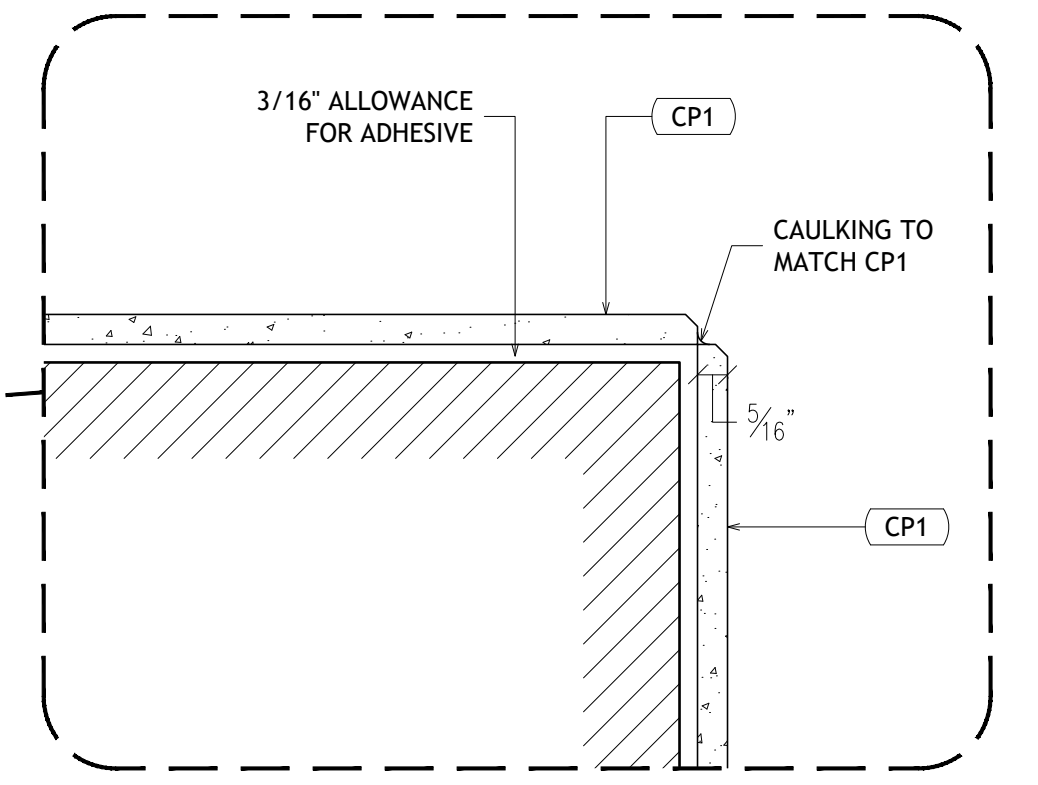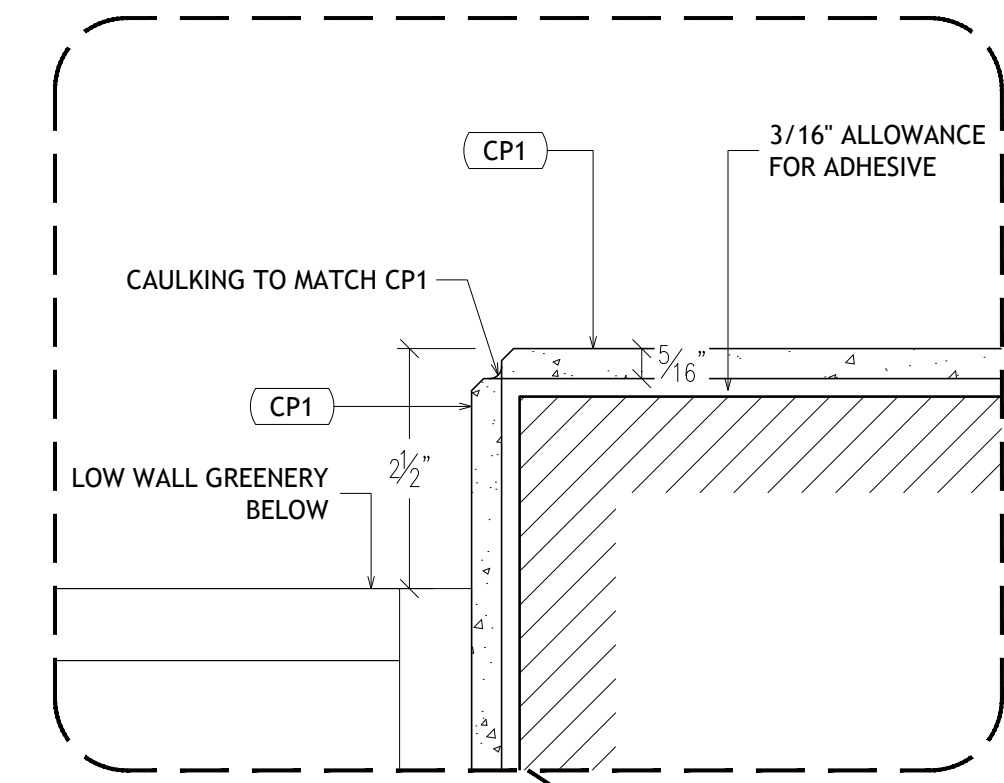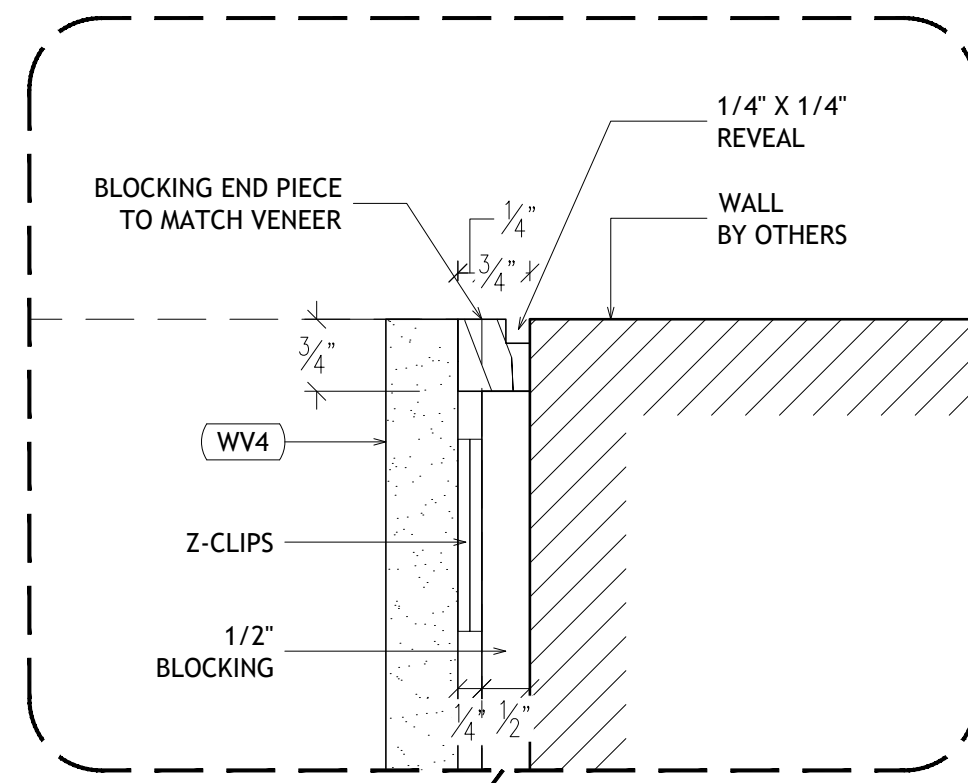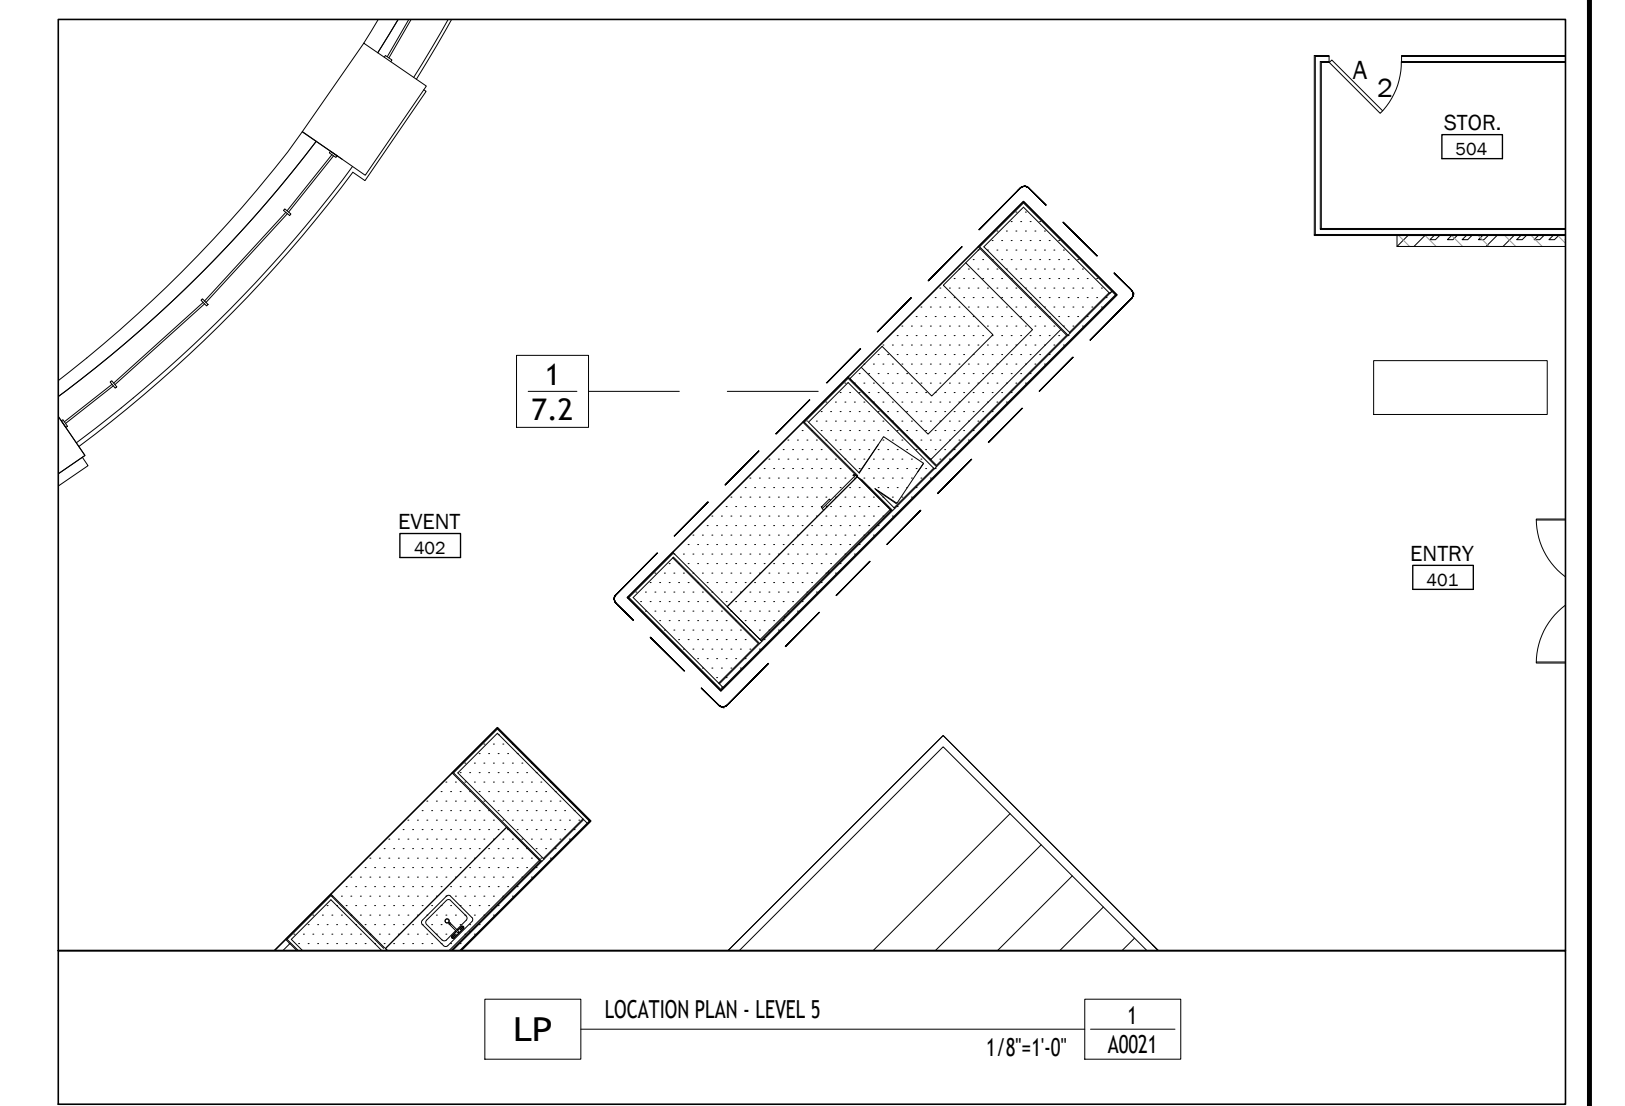


1 PLAN SECTION - VENEER WALL PANEL & CONCRETE WALL PANEL @ HANG SPACE  
3/4\"/>

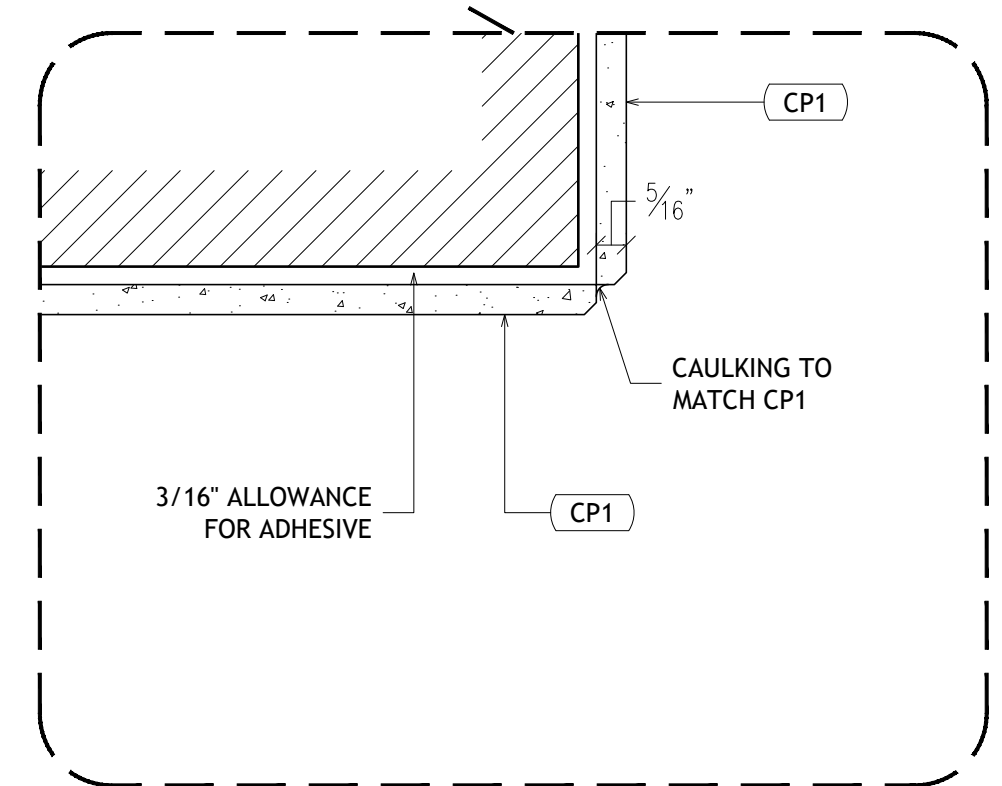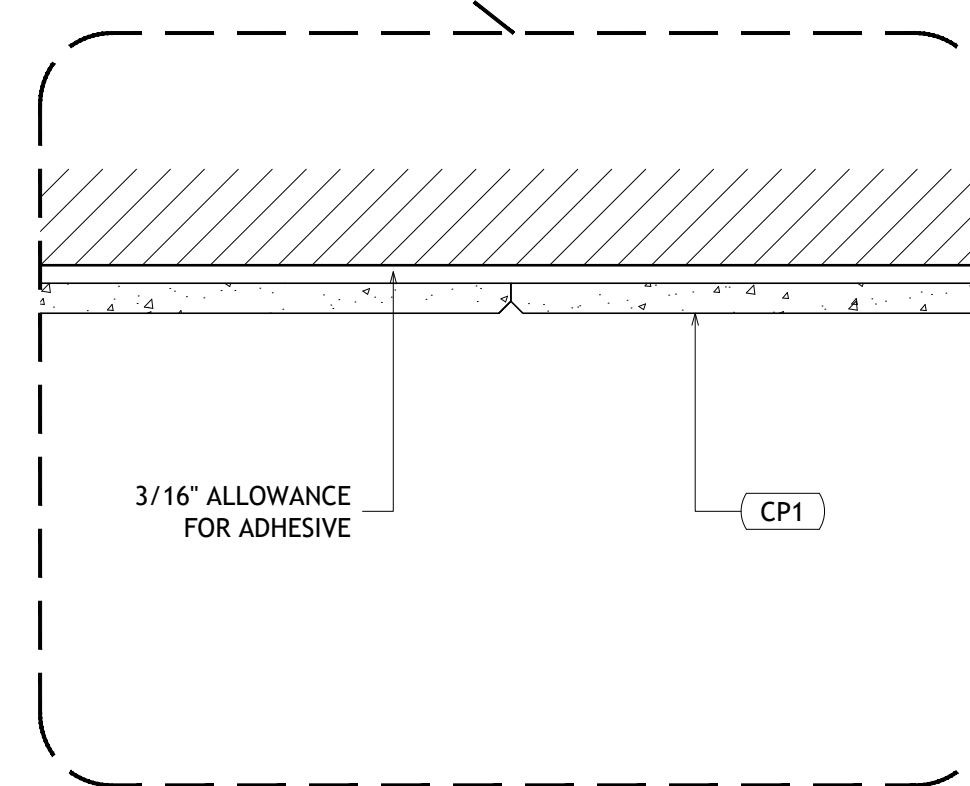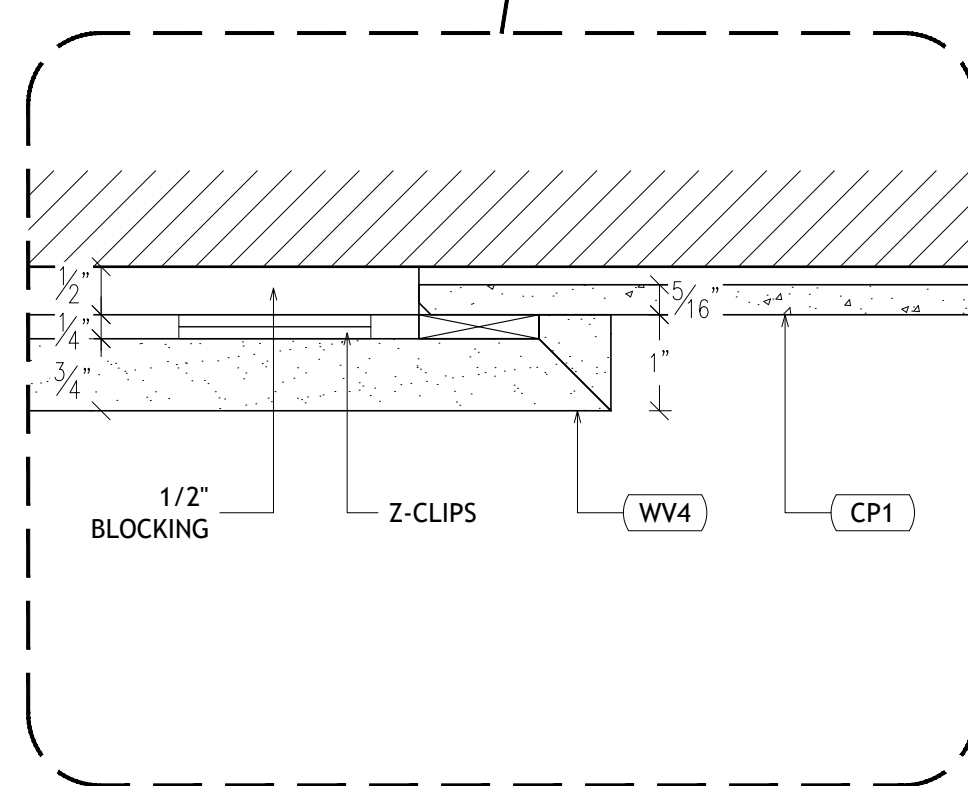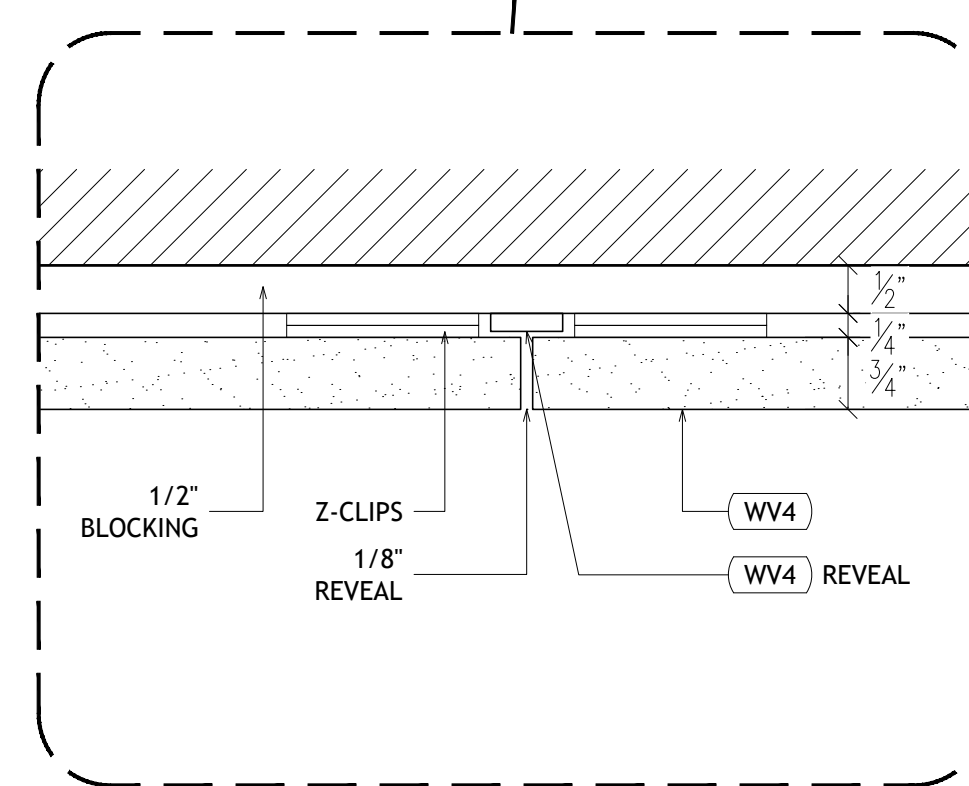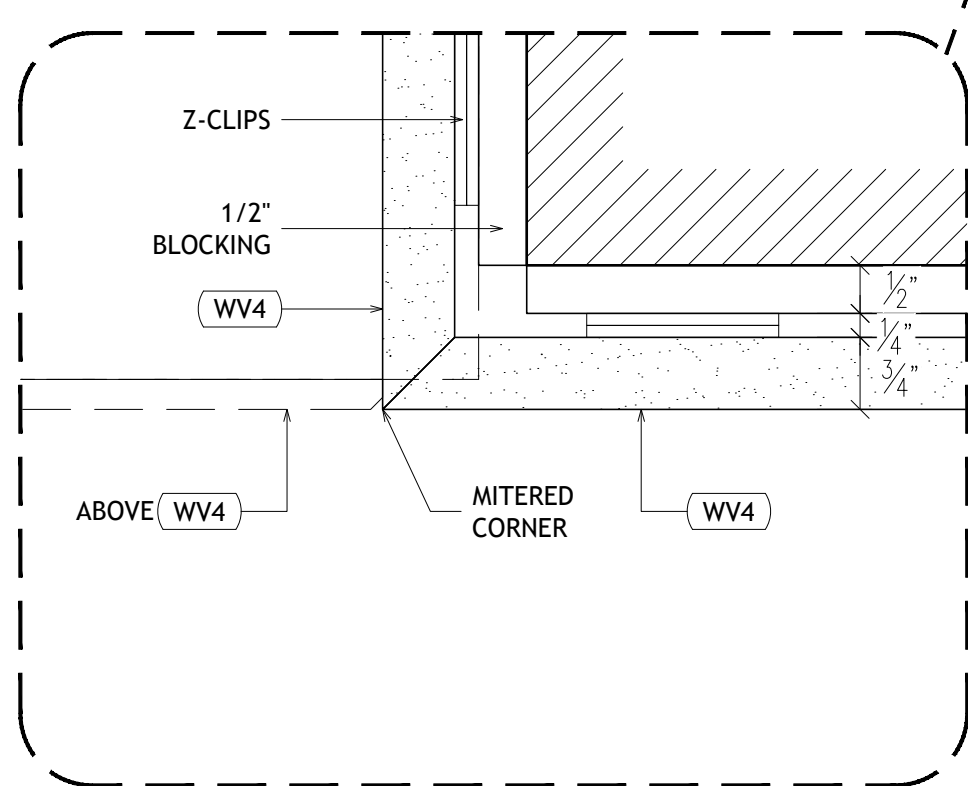


SUBJECT : MILLWORK ELEVATIONS, PLANS & SECTIONS	DATE : 01/24/19	REV. -	Date : -	JOB #
JOB NAME : ANONYMOUS	SCALE : AS NOTED	REV. -	Date : -	XXXX
ARCHITECT : ANONYMOUS	DWN. BY: HD	REV. -	Date : -	DWG #
CONTRACTOR : ANONYMOUS	CHECKER: -	REV. -	Date : -	7.2

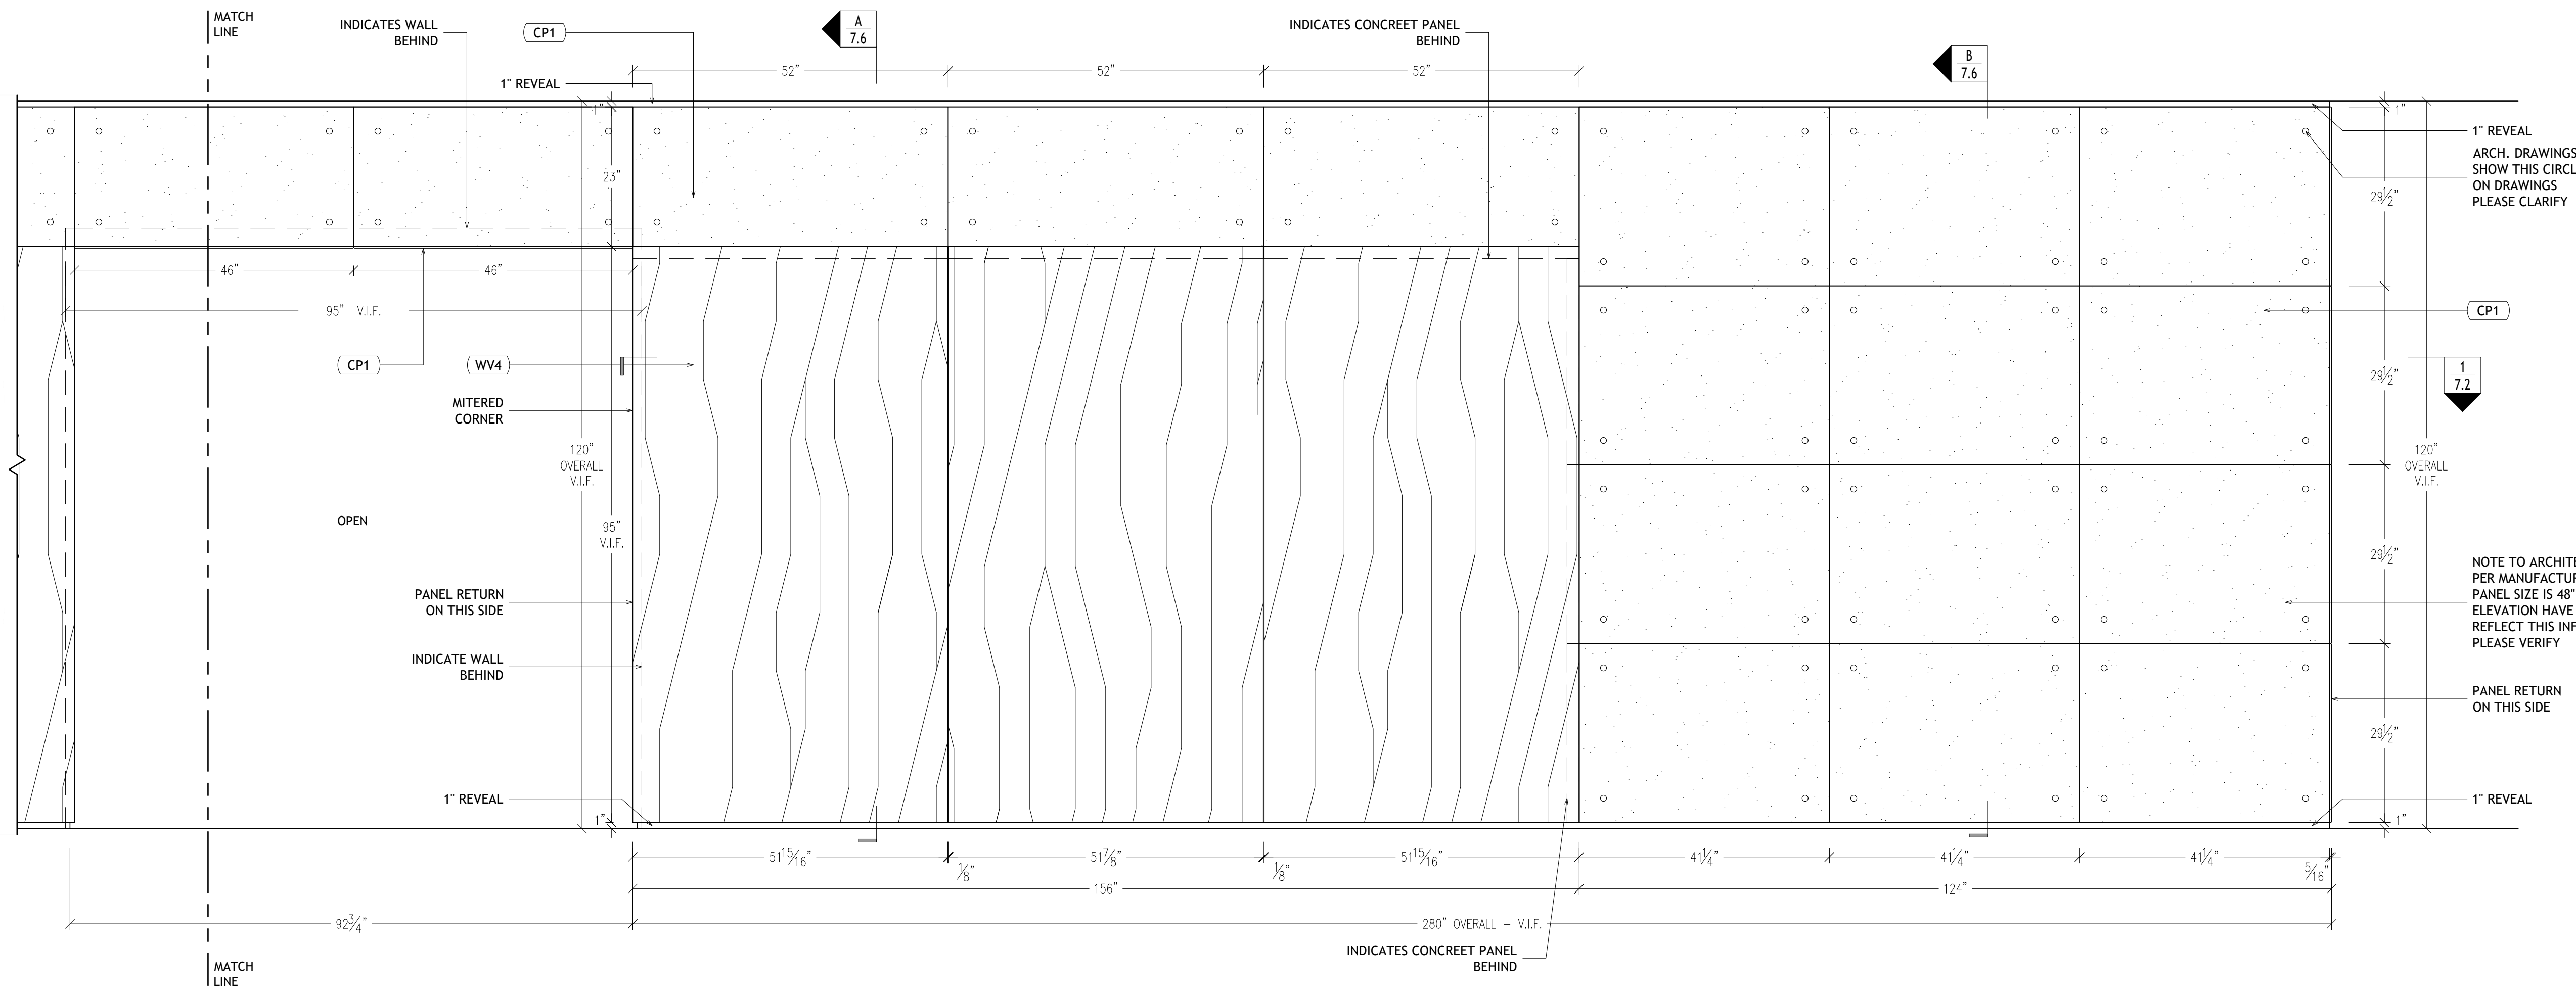


2 ELEVATION - VENEER WALL PANEL & CONCRETE WALL PANEL @ HANG SPACE  
3/4"=1'-0" A0082

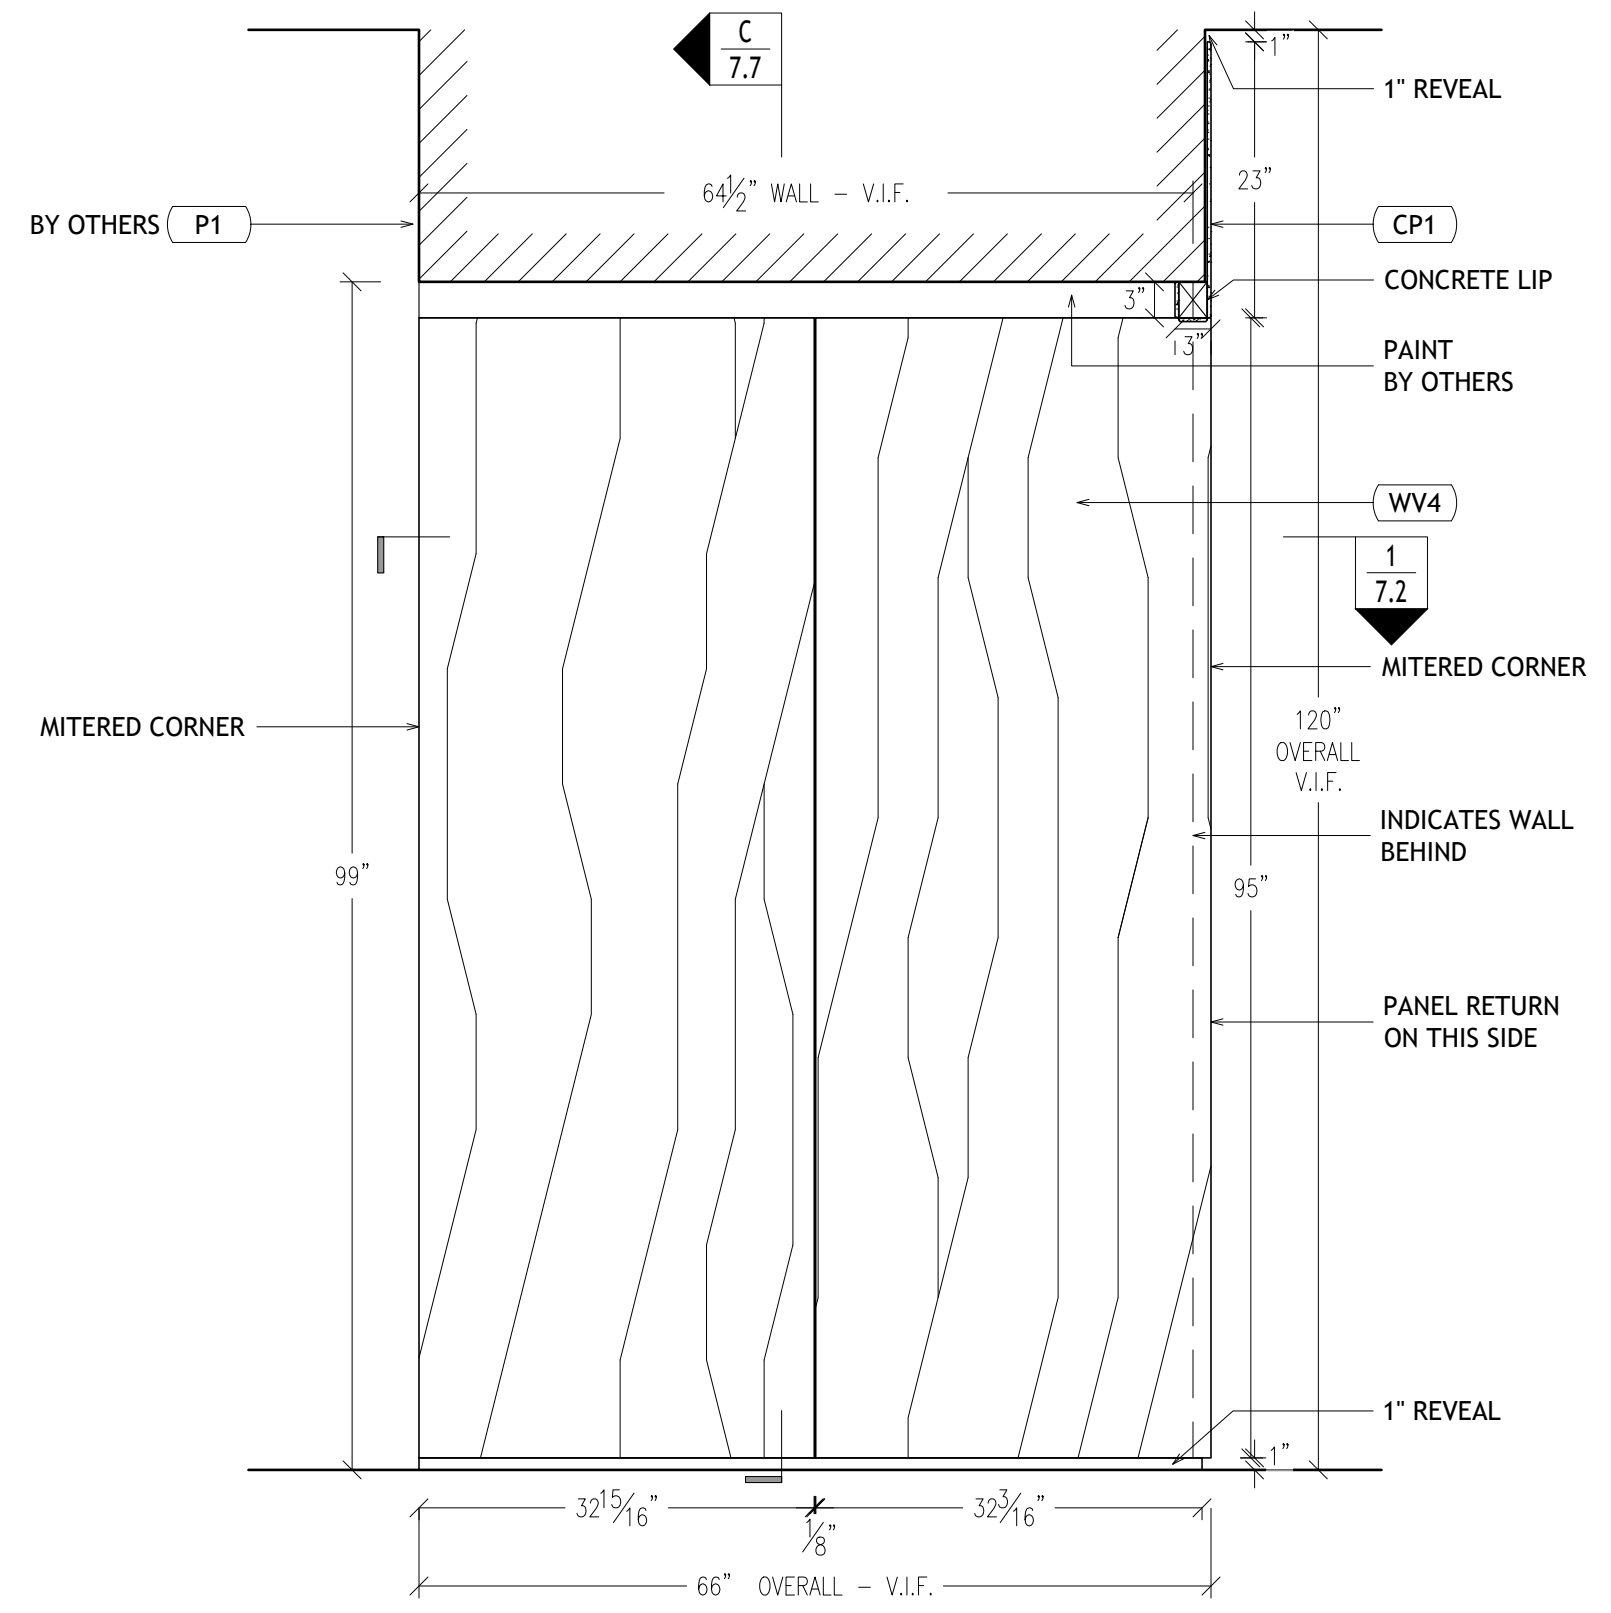


3 ELEVATION - VENEER WALL PANEL & CONCRETE WALL PANEL @ HANG SPACE  
3/4"=1'-0" A0082

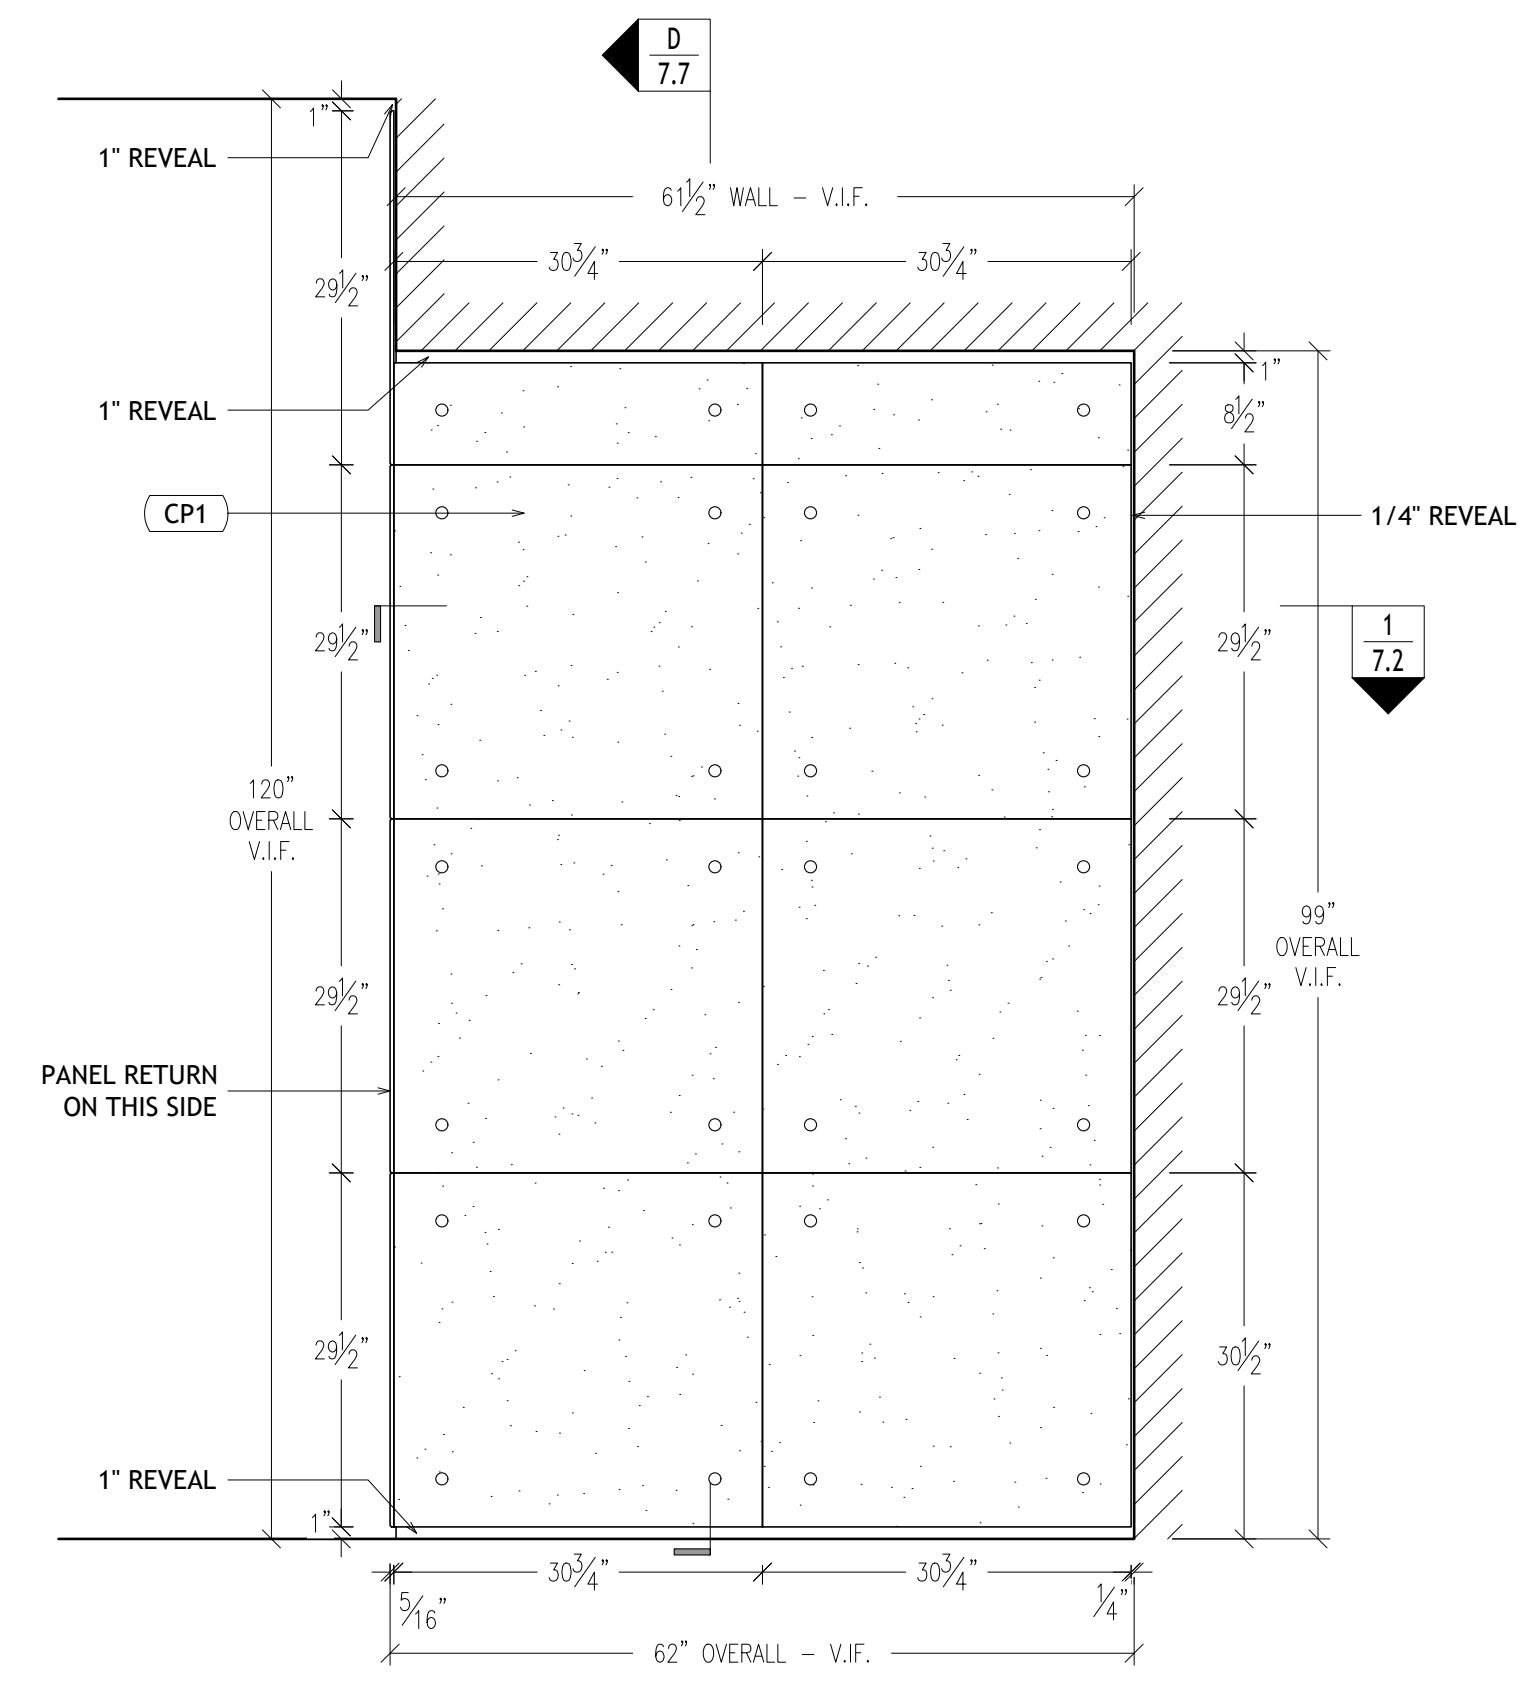

4 ELEVATION - VENEER WALL PANEL & CONCRETE WALL PANEL @ HANG SPACE  
3/4"=1'-0" NONE

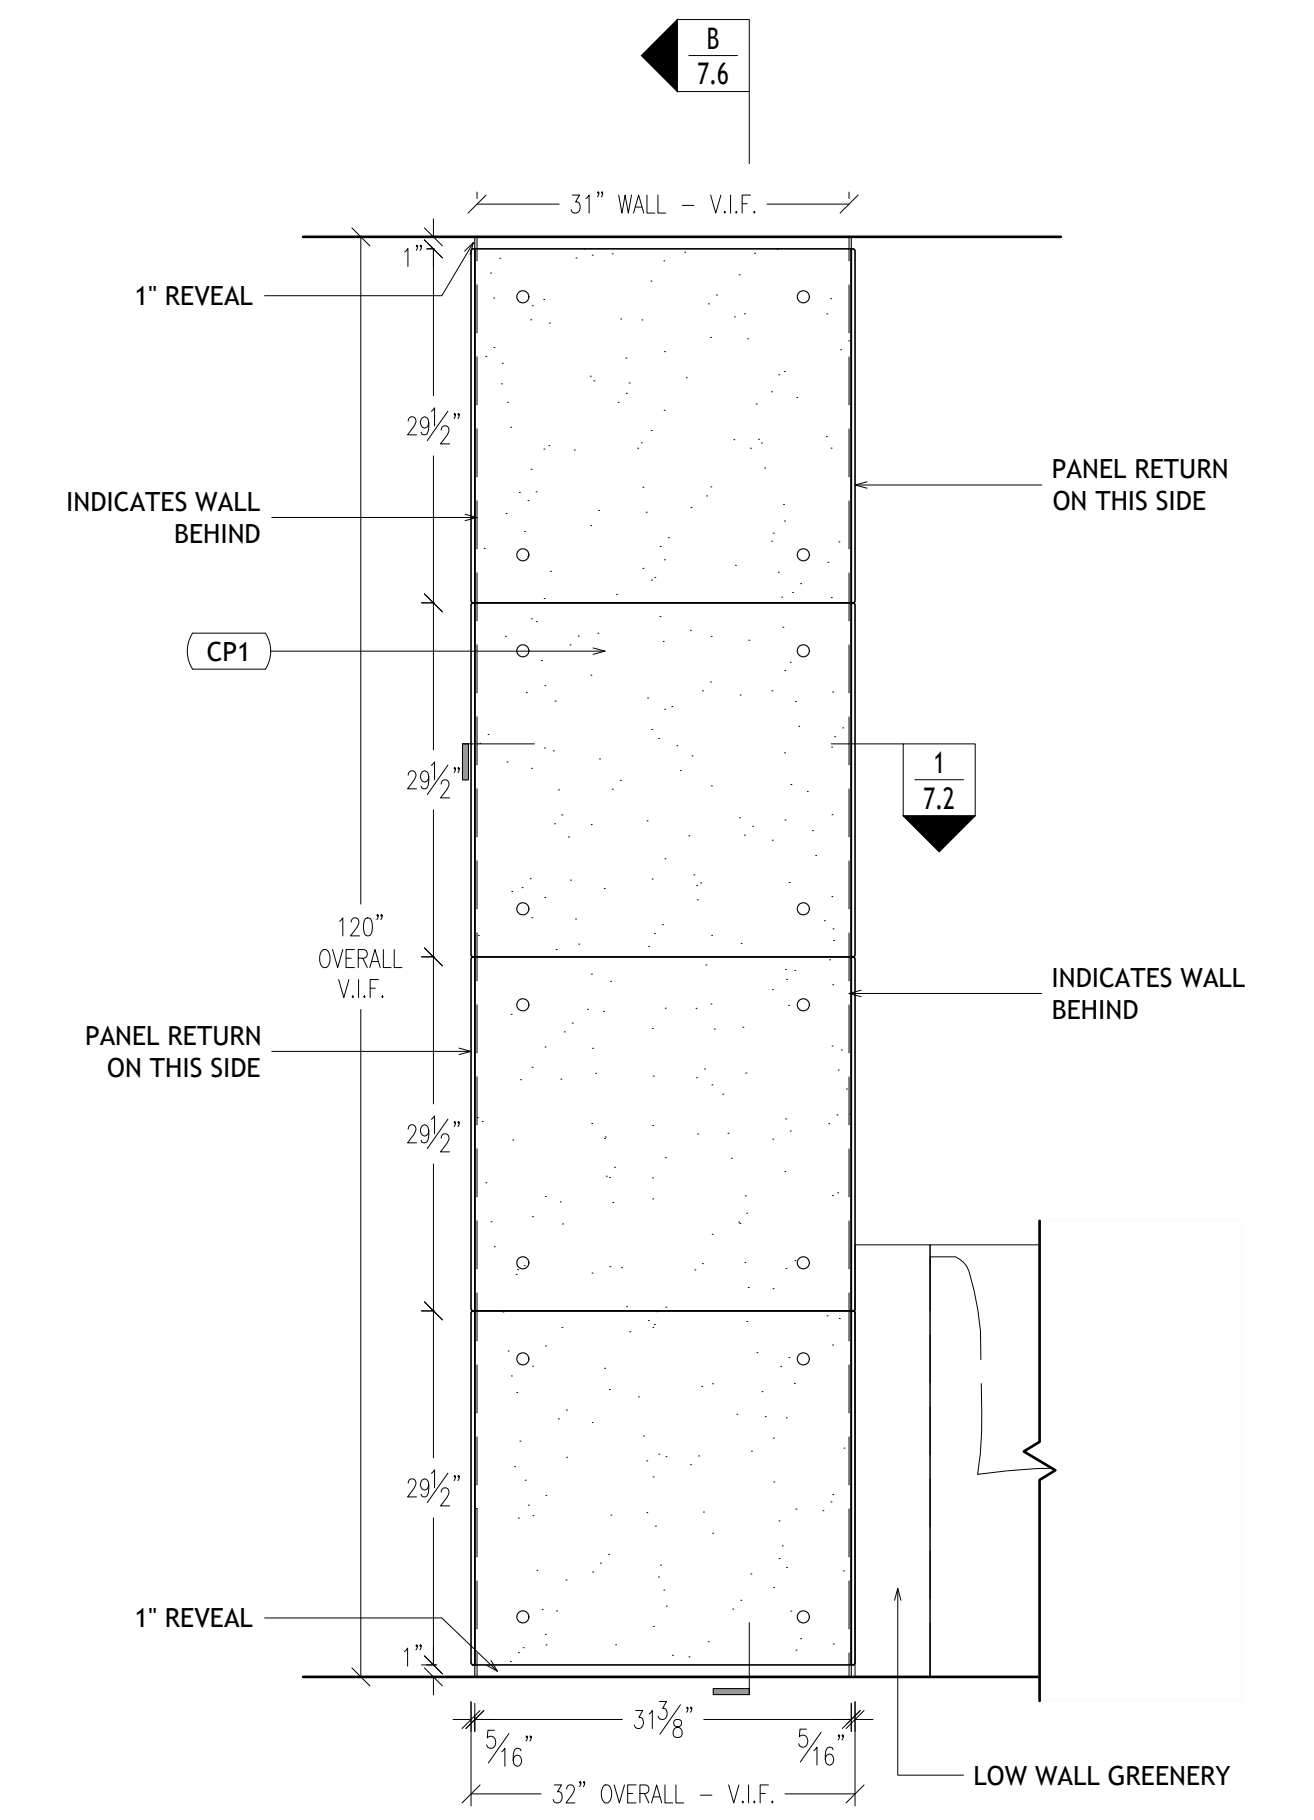

5 ELEVATION - VENEER WALL PANEL & CONCRETE WALL PANEL @ HANG SPACE  
3/4"=1'-0" NONE

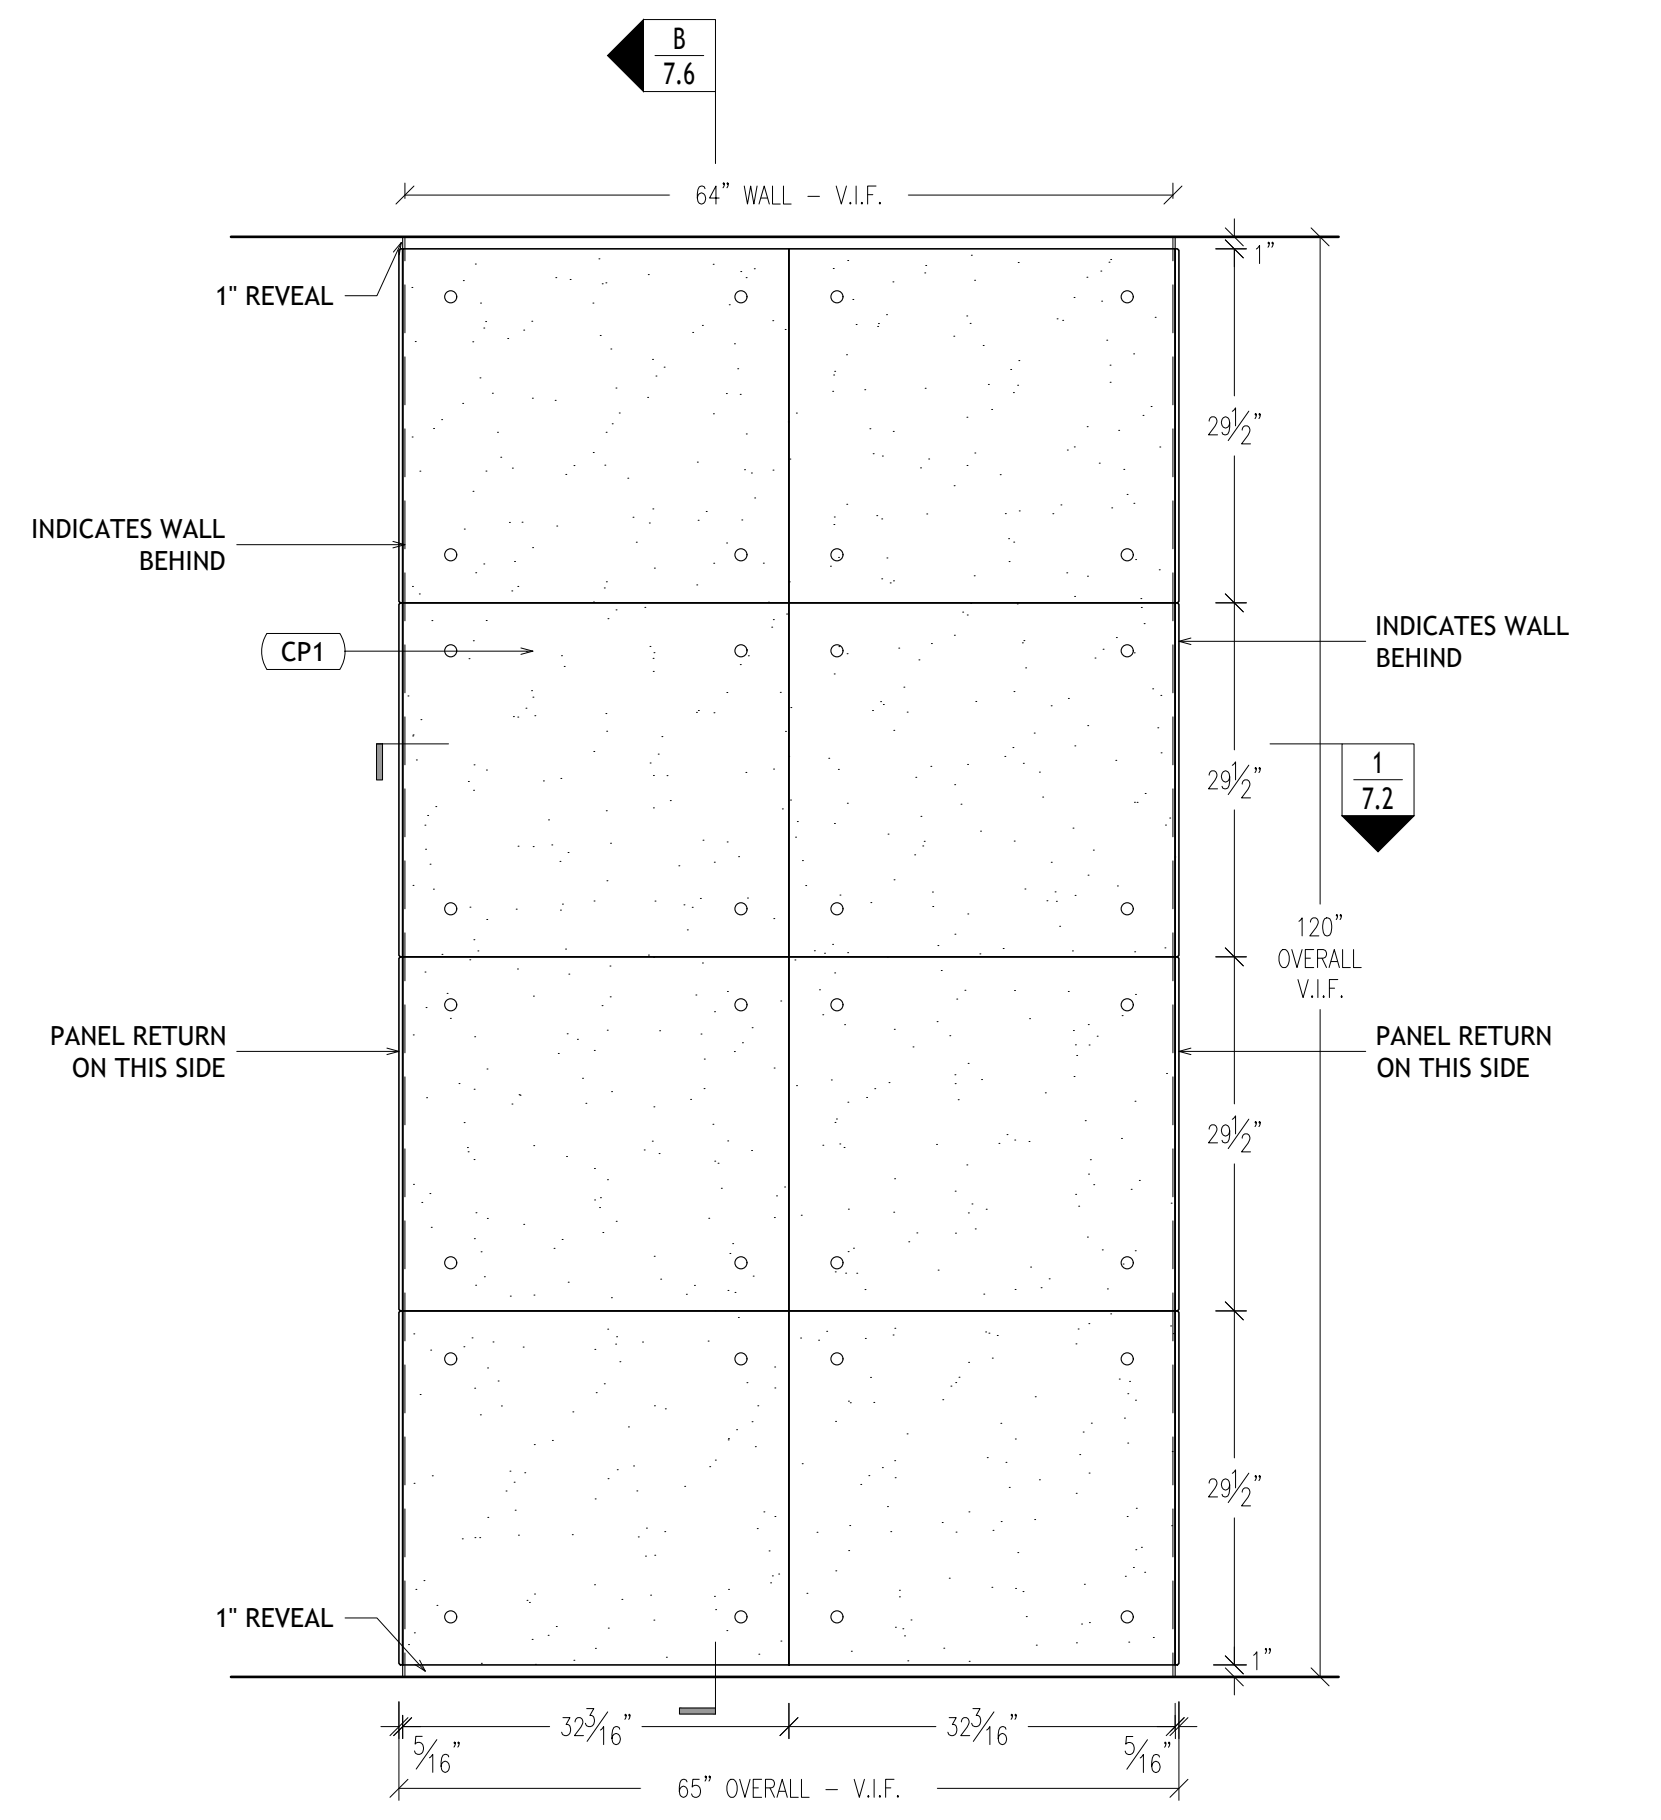






5 ELEVATION - VENEER WALL PANEL & CONCRETE WALL PANEL @ HANG SPACE  
3/4"=1'-0" A0082

NOTE TO ARCHITECT:  
PER MANUFACTURER SPECIFICATIONS  
PANEL SIZE IS 48" X 36" MAX.  
ELEVATION HAVE BEEN REVISED TO  
REFLECT THIS INFORMATION.  
PLEASE VERIFY






SUBJECT : MILLWORK ELEVATIONS, PLANS & SECTIONS	DATE : 01/24/19	REV. —	Date : —
JOB NAME : ANONYMOUS	SCALE : AS NOTED	REV. —	Date : —
ARCHITECT : ANONYMOUS	DWN. BY: HD	REV. —	Date : —
CONTRACTOR : ANONYMOUS	CHECKER: —	REV. —	Date : —

JOB #  
**XXXX**  
DWG #  
**7.3**



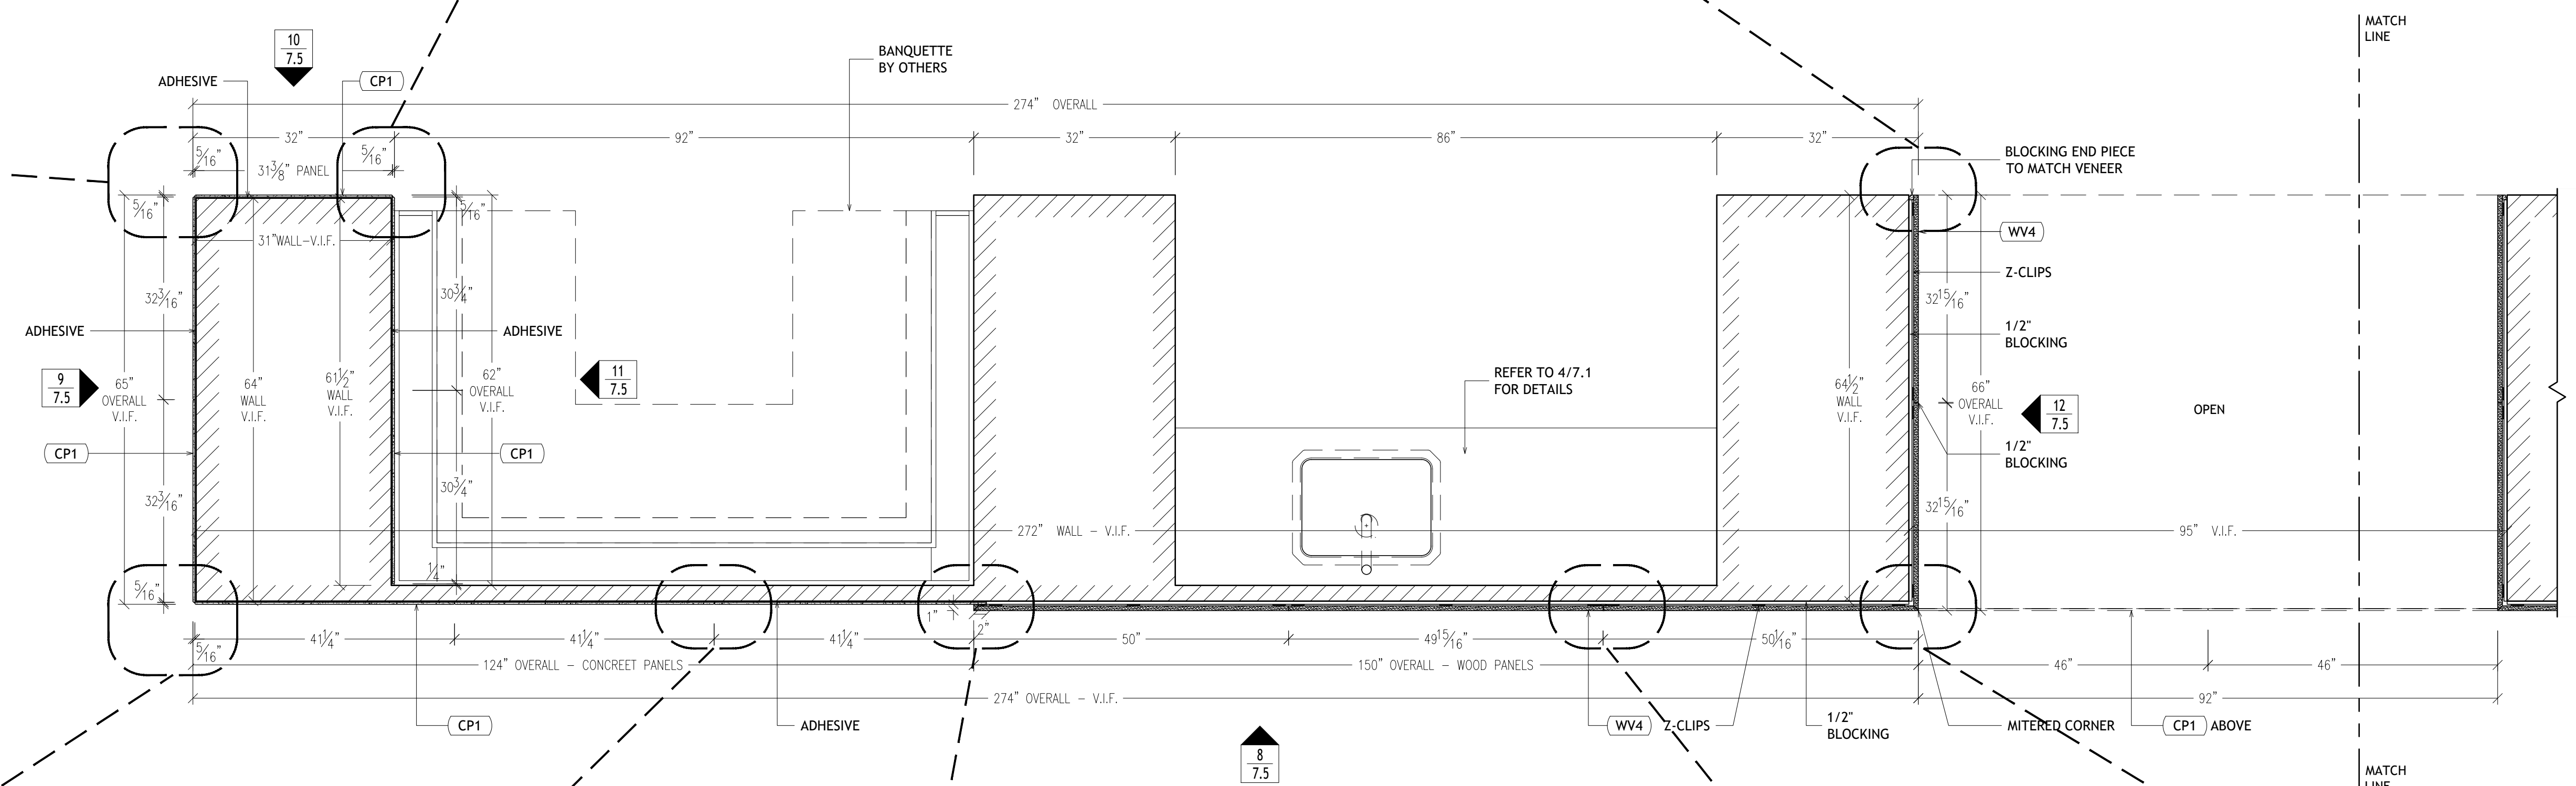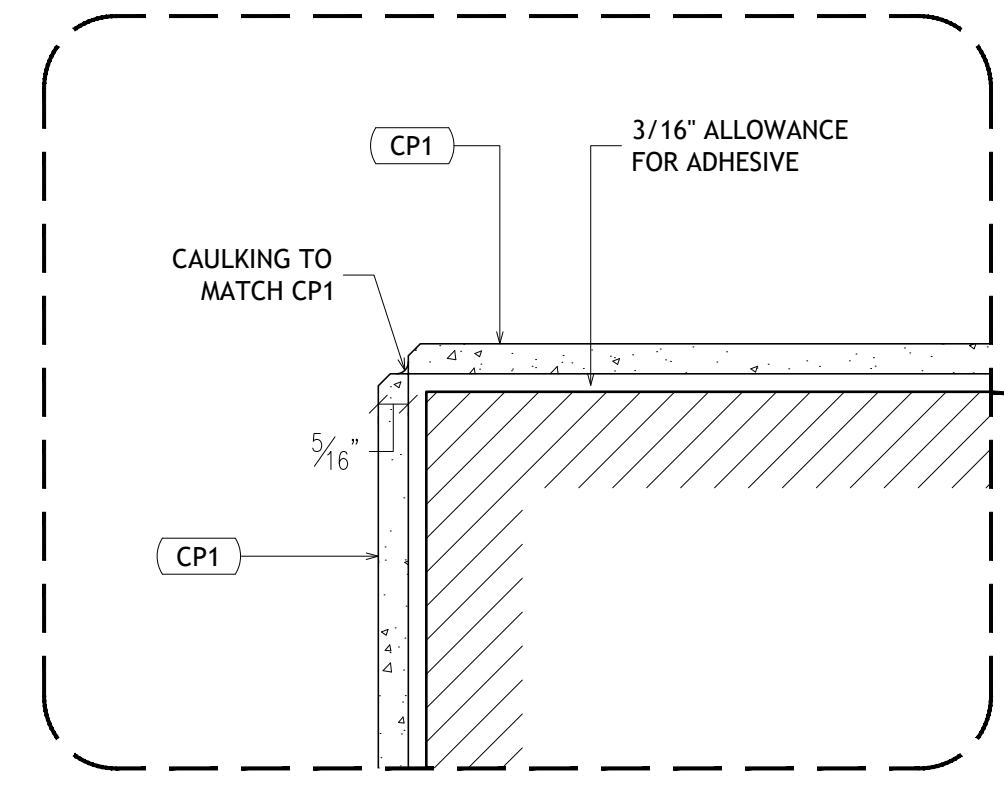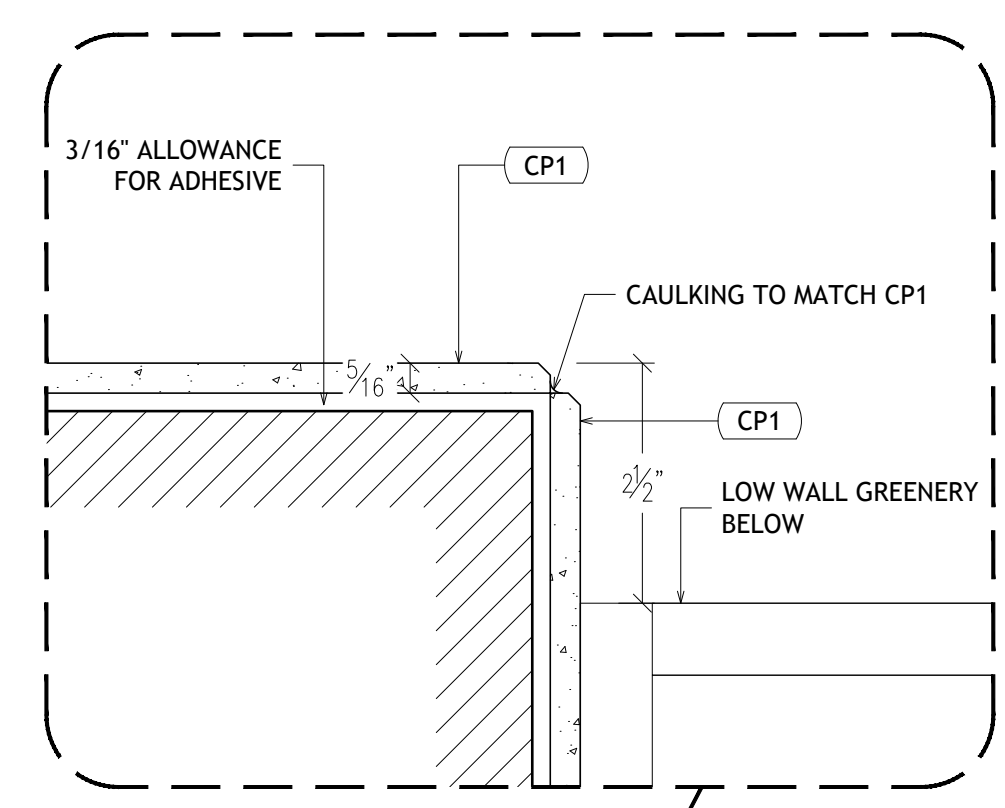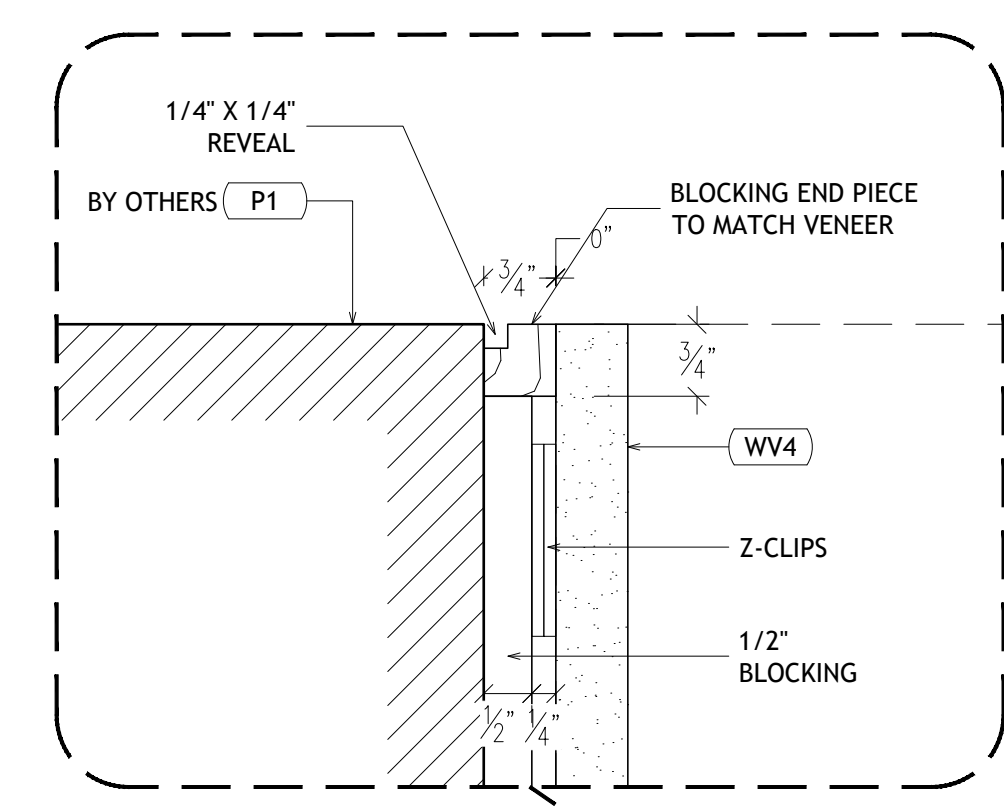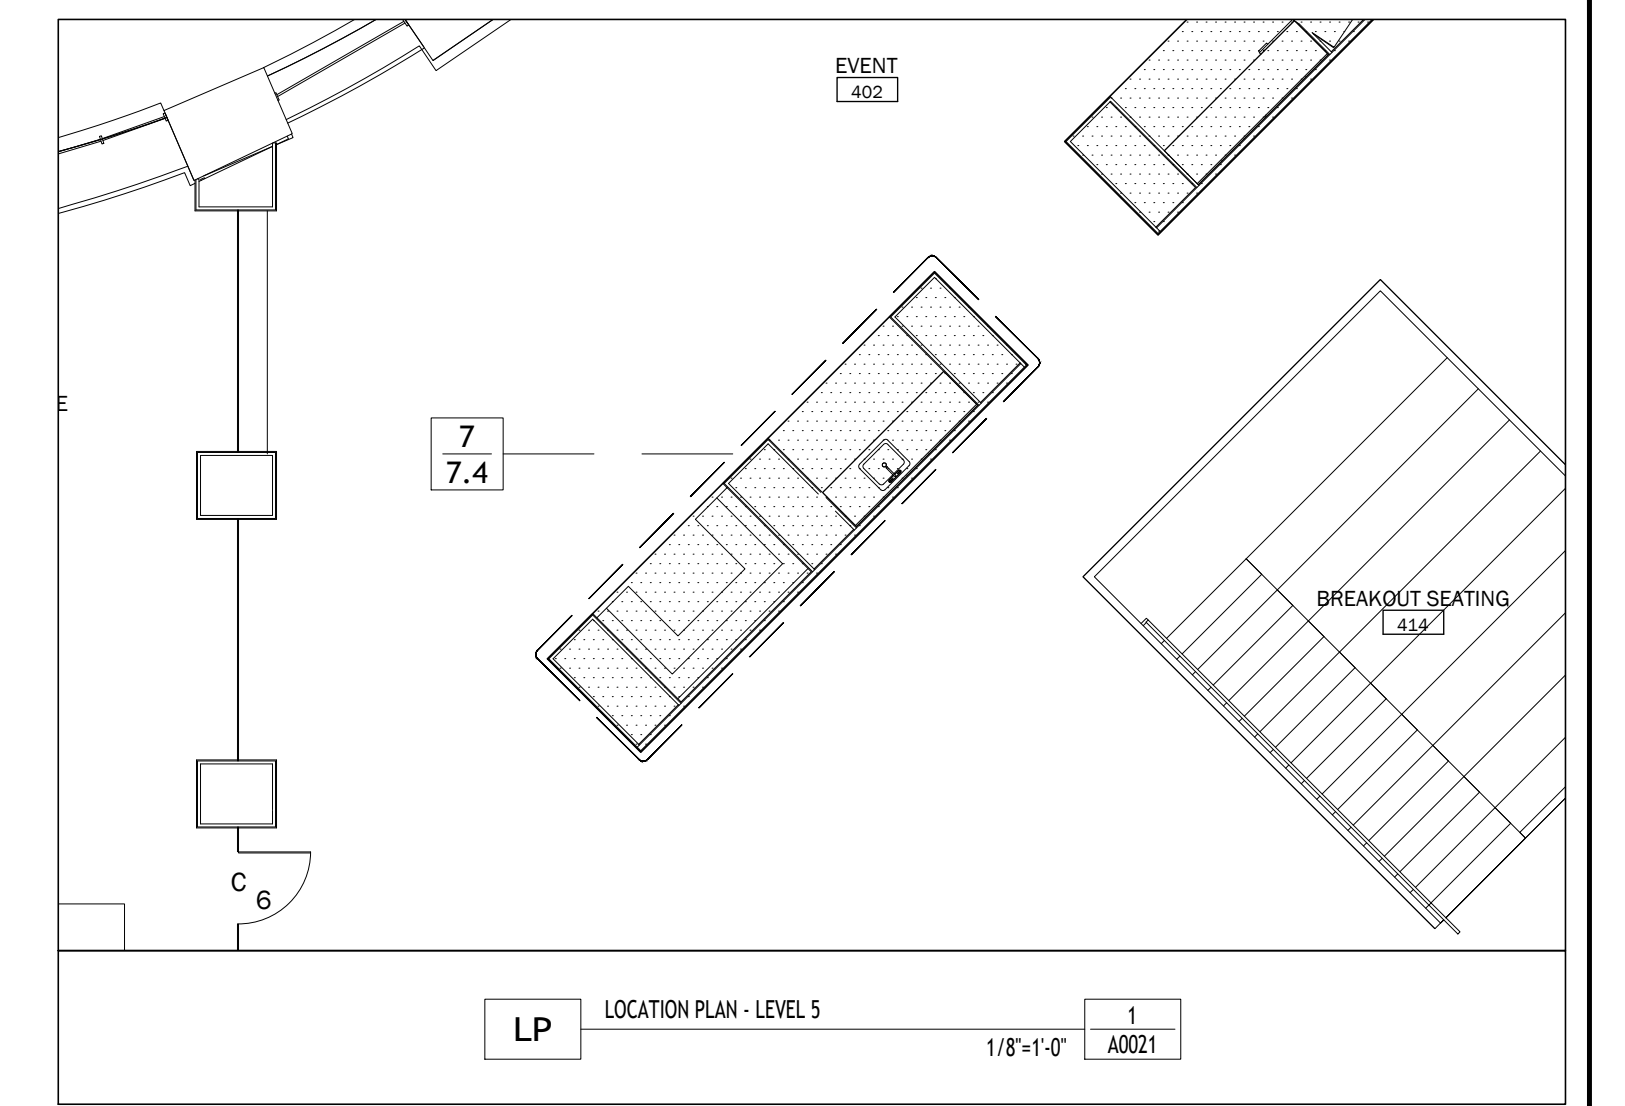


7 PLAN SECTION - VENEER WALL PANEL & CONCRETE WALL PANEL @ HANG SPACE  
3/4\"/>

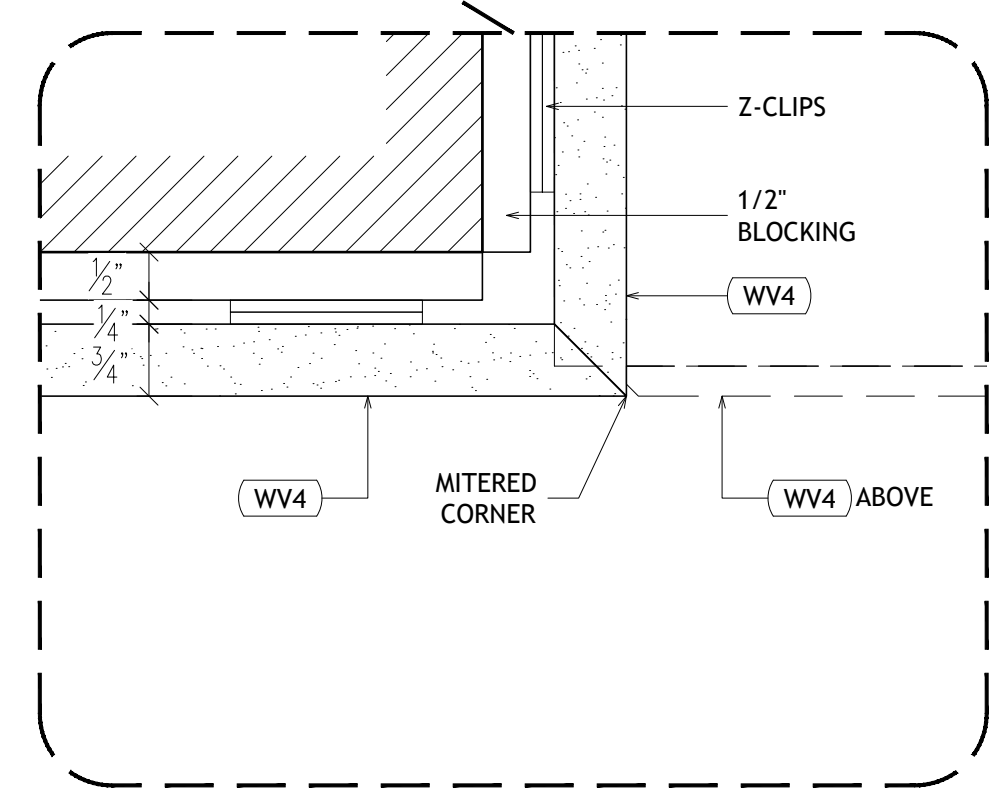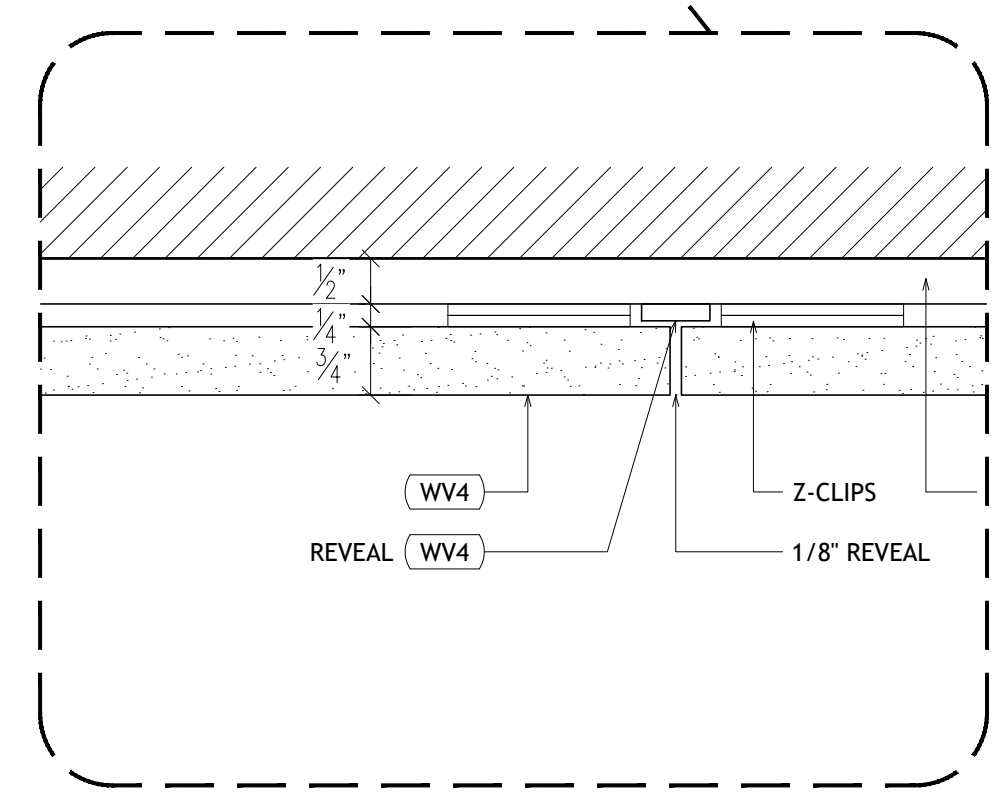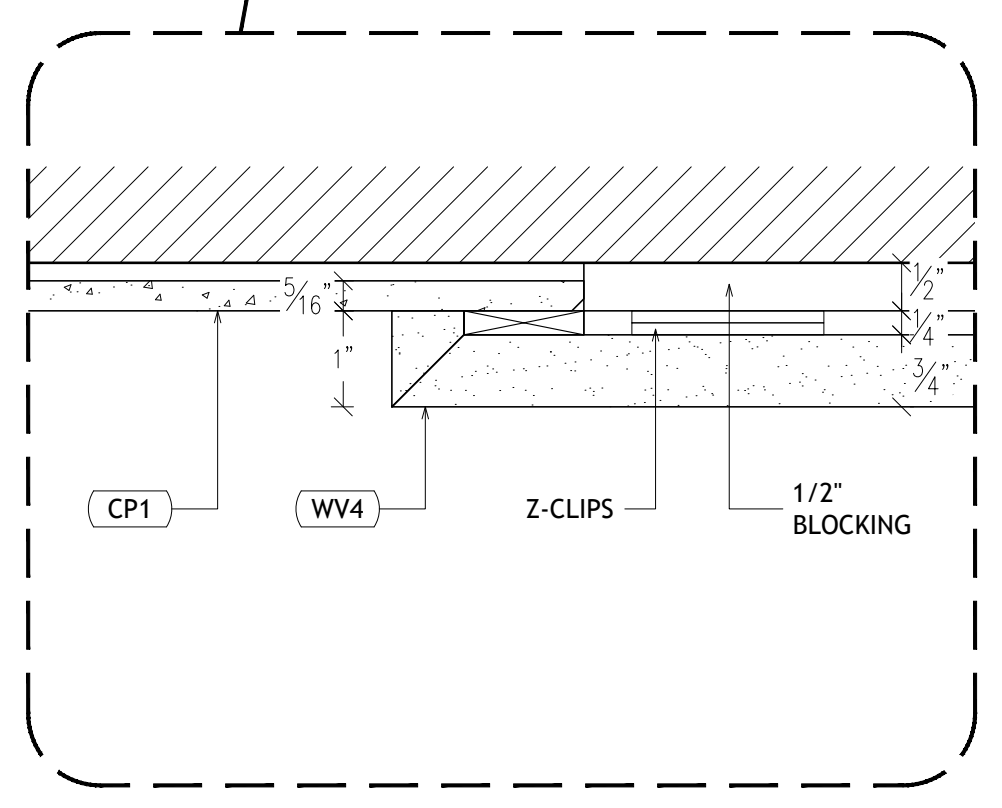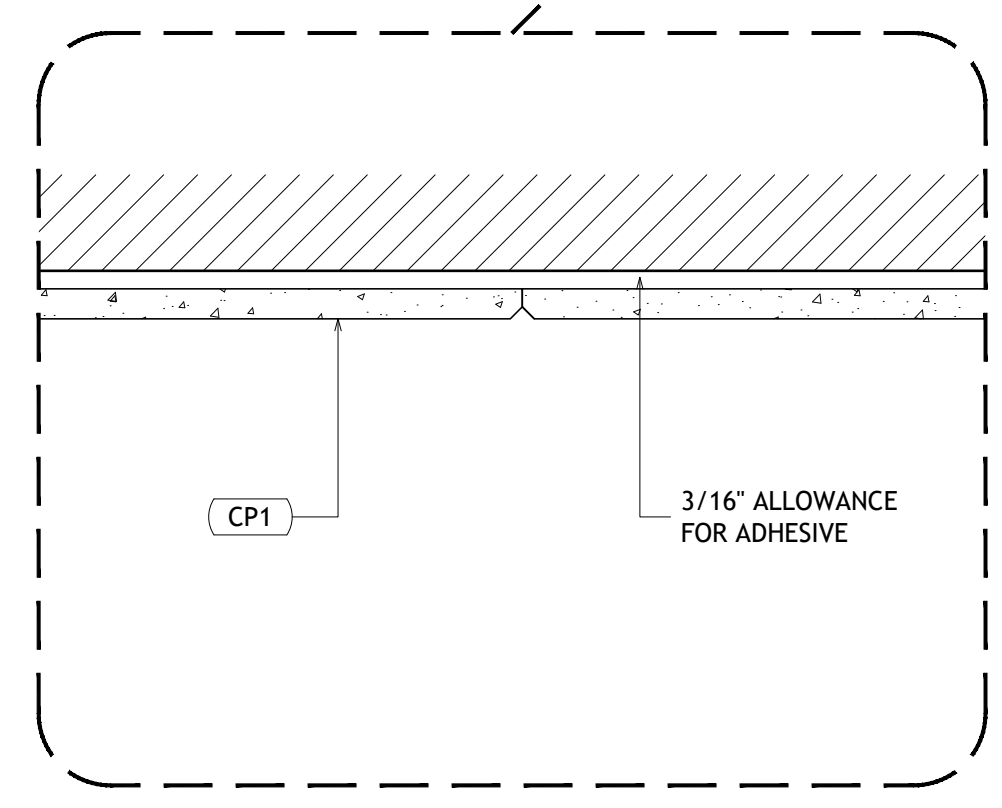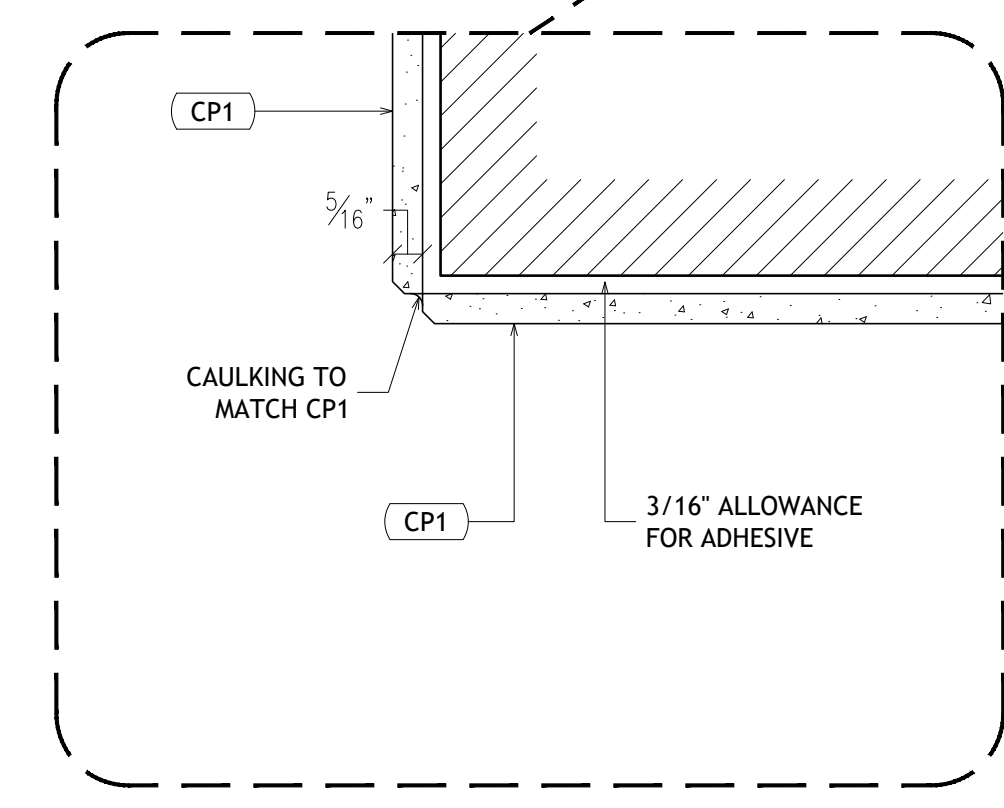


SUBJECT : MILLWORK ELEVATIONS, PLANS & SECTIONS	DATE : 01/24/19	REV. : —	Date : —
JOB NAME : ANONYMOUS	SCALE : AS NOTED	REV. : —	Date : —
ARCHITECT : ANONYMOUS	DWN. BY: HD	REV. : —	Date : —
CONTRACTOR : ANONYMOUS	CHECKER: —	REV. : —	Date : —


JOB # XXXX  
DWG # 7.4

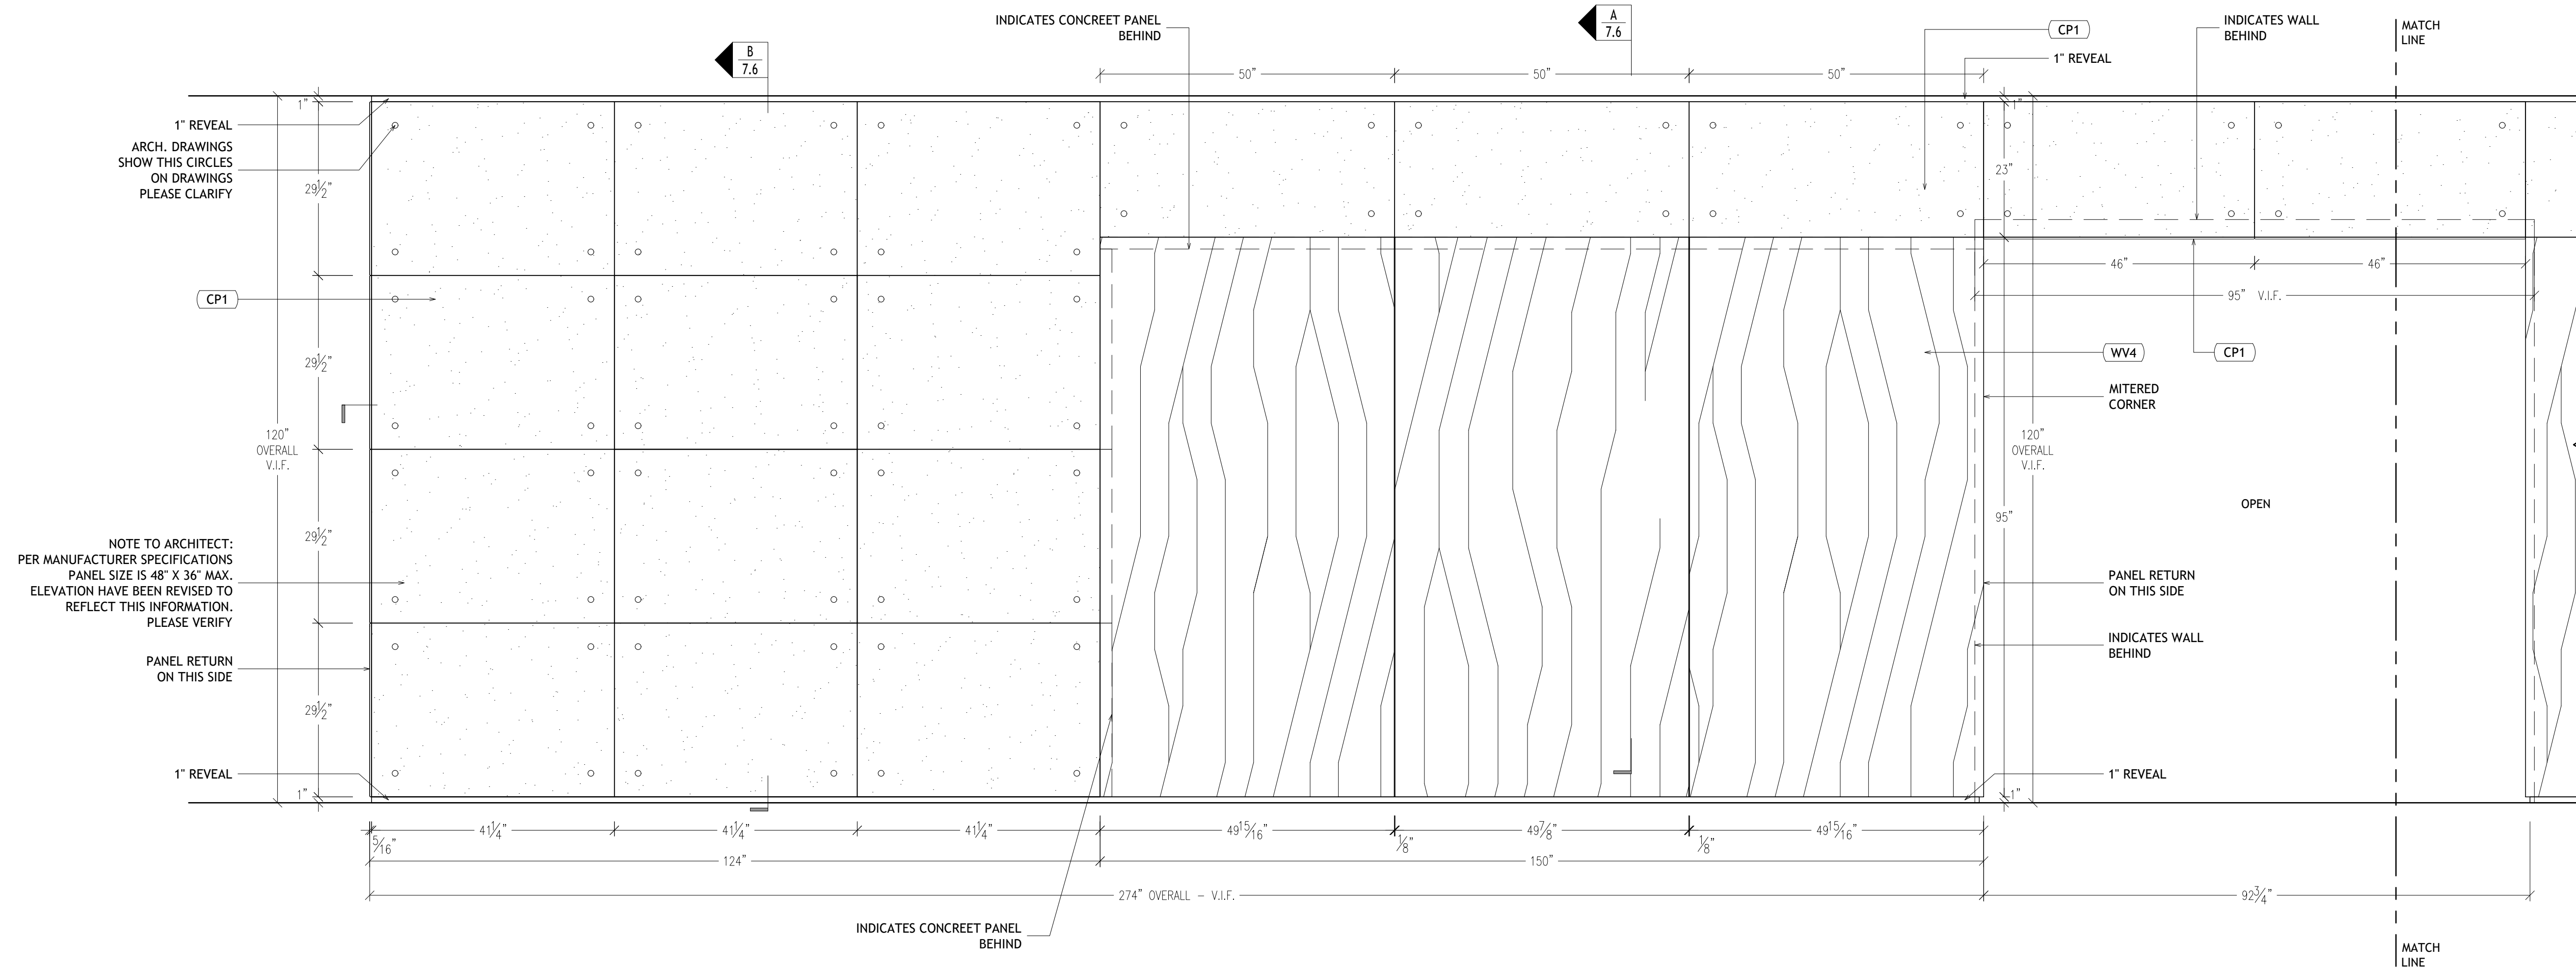


8 ELEVATION - VENEER WALL PANEL & CONCRETE WALL PANEL @ HANG SPACE 3/4\"/>

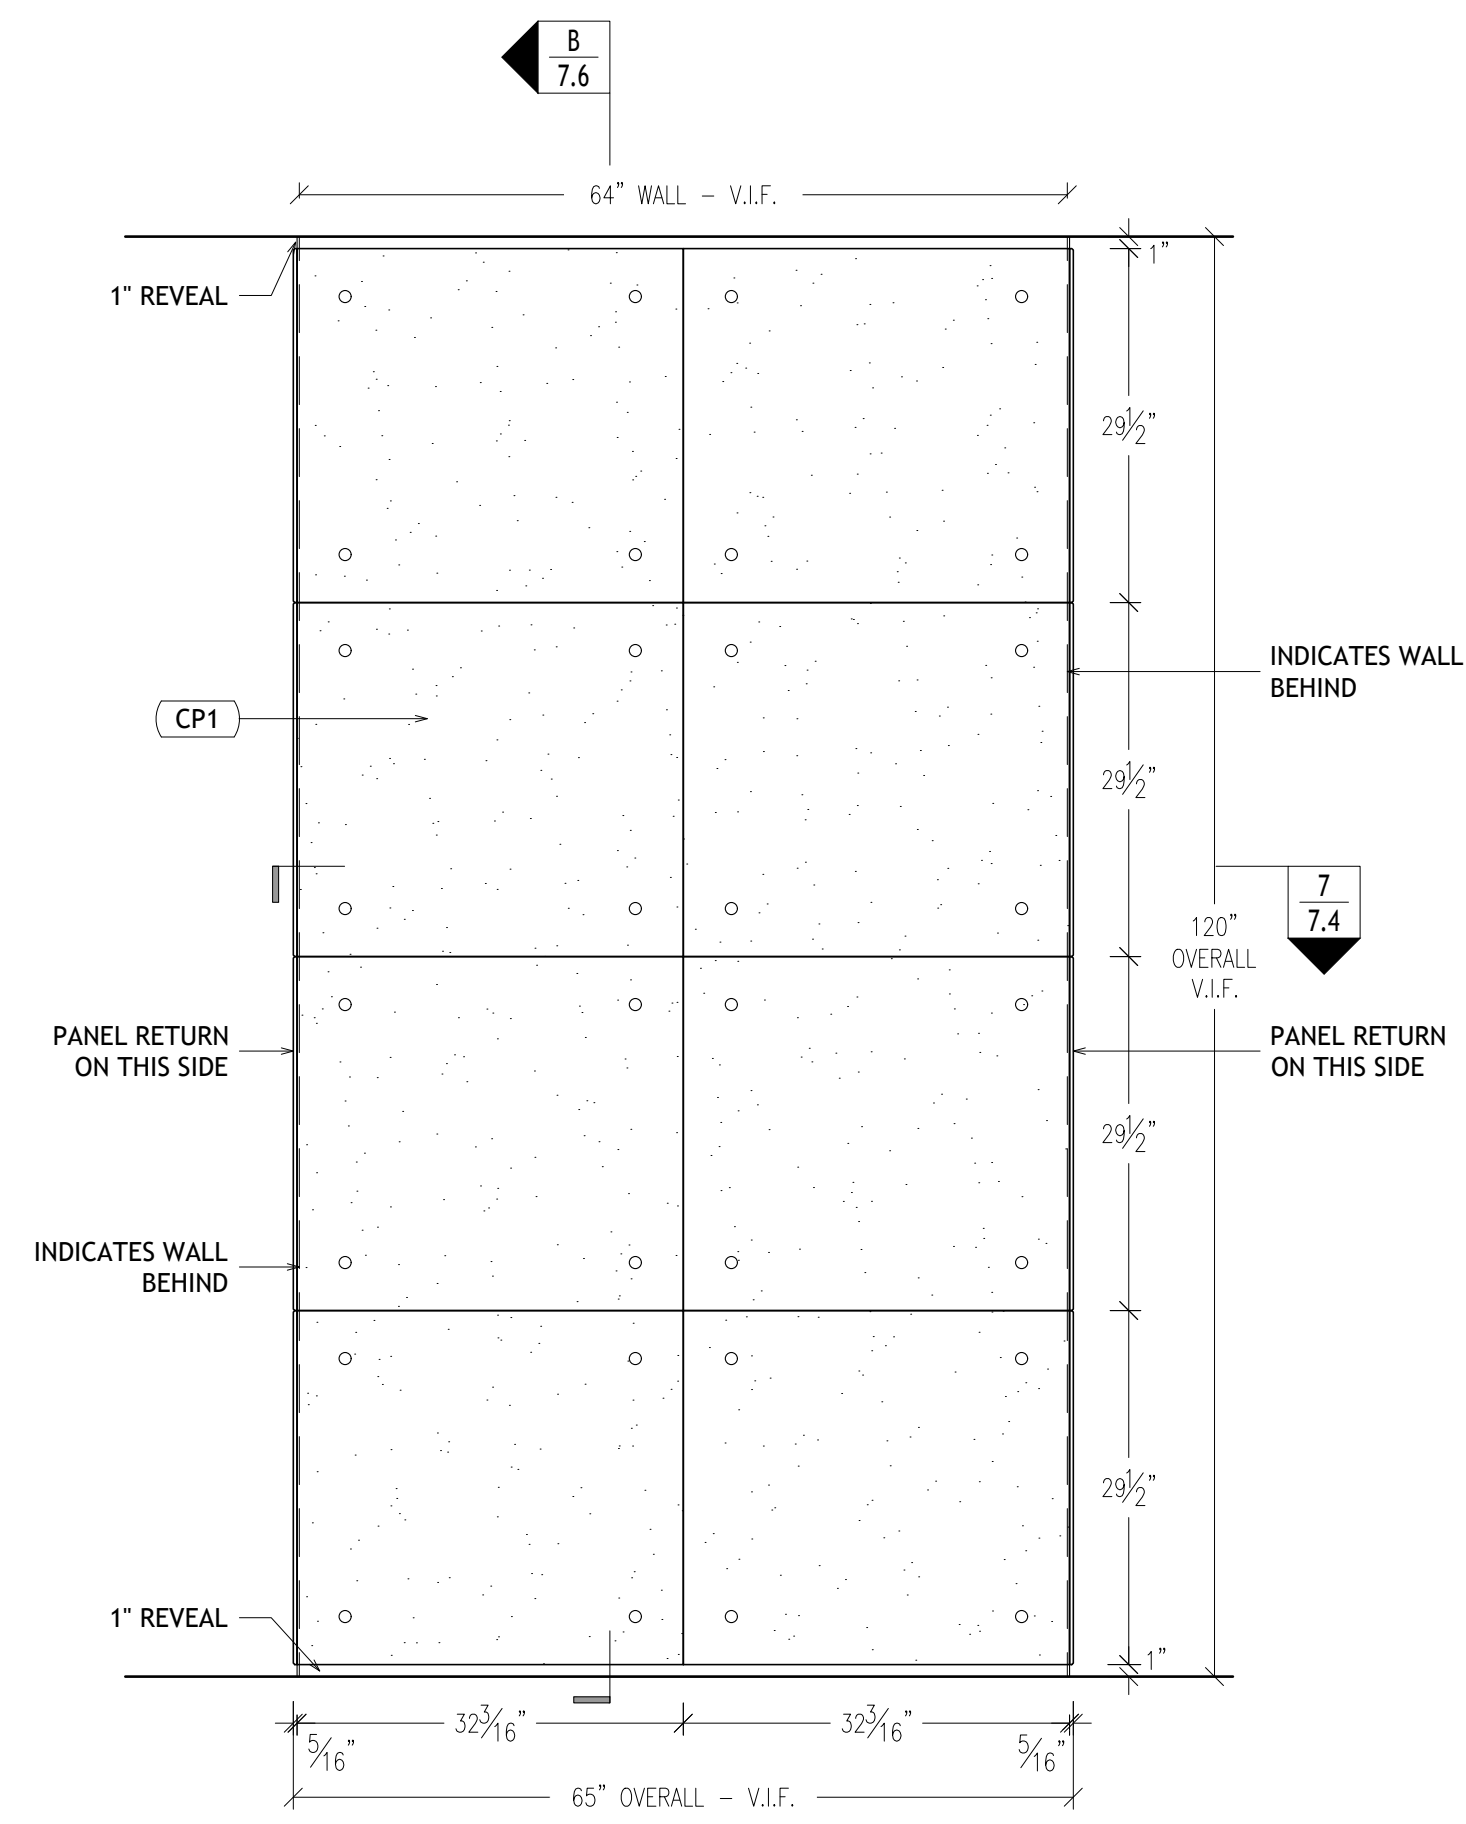


9 ELEVATION - VENEER WALL PANEL & CONCRETE WALL PANEL @ HANG SPACE 3/4\"/>

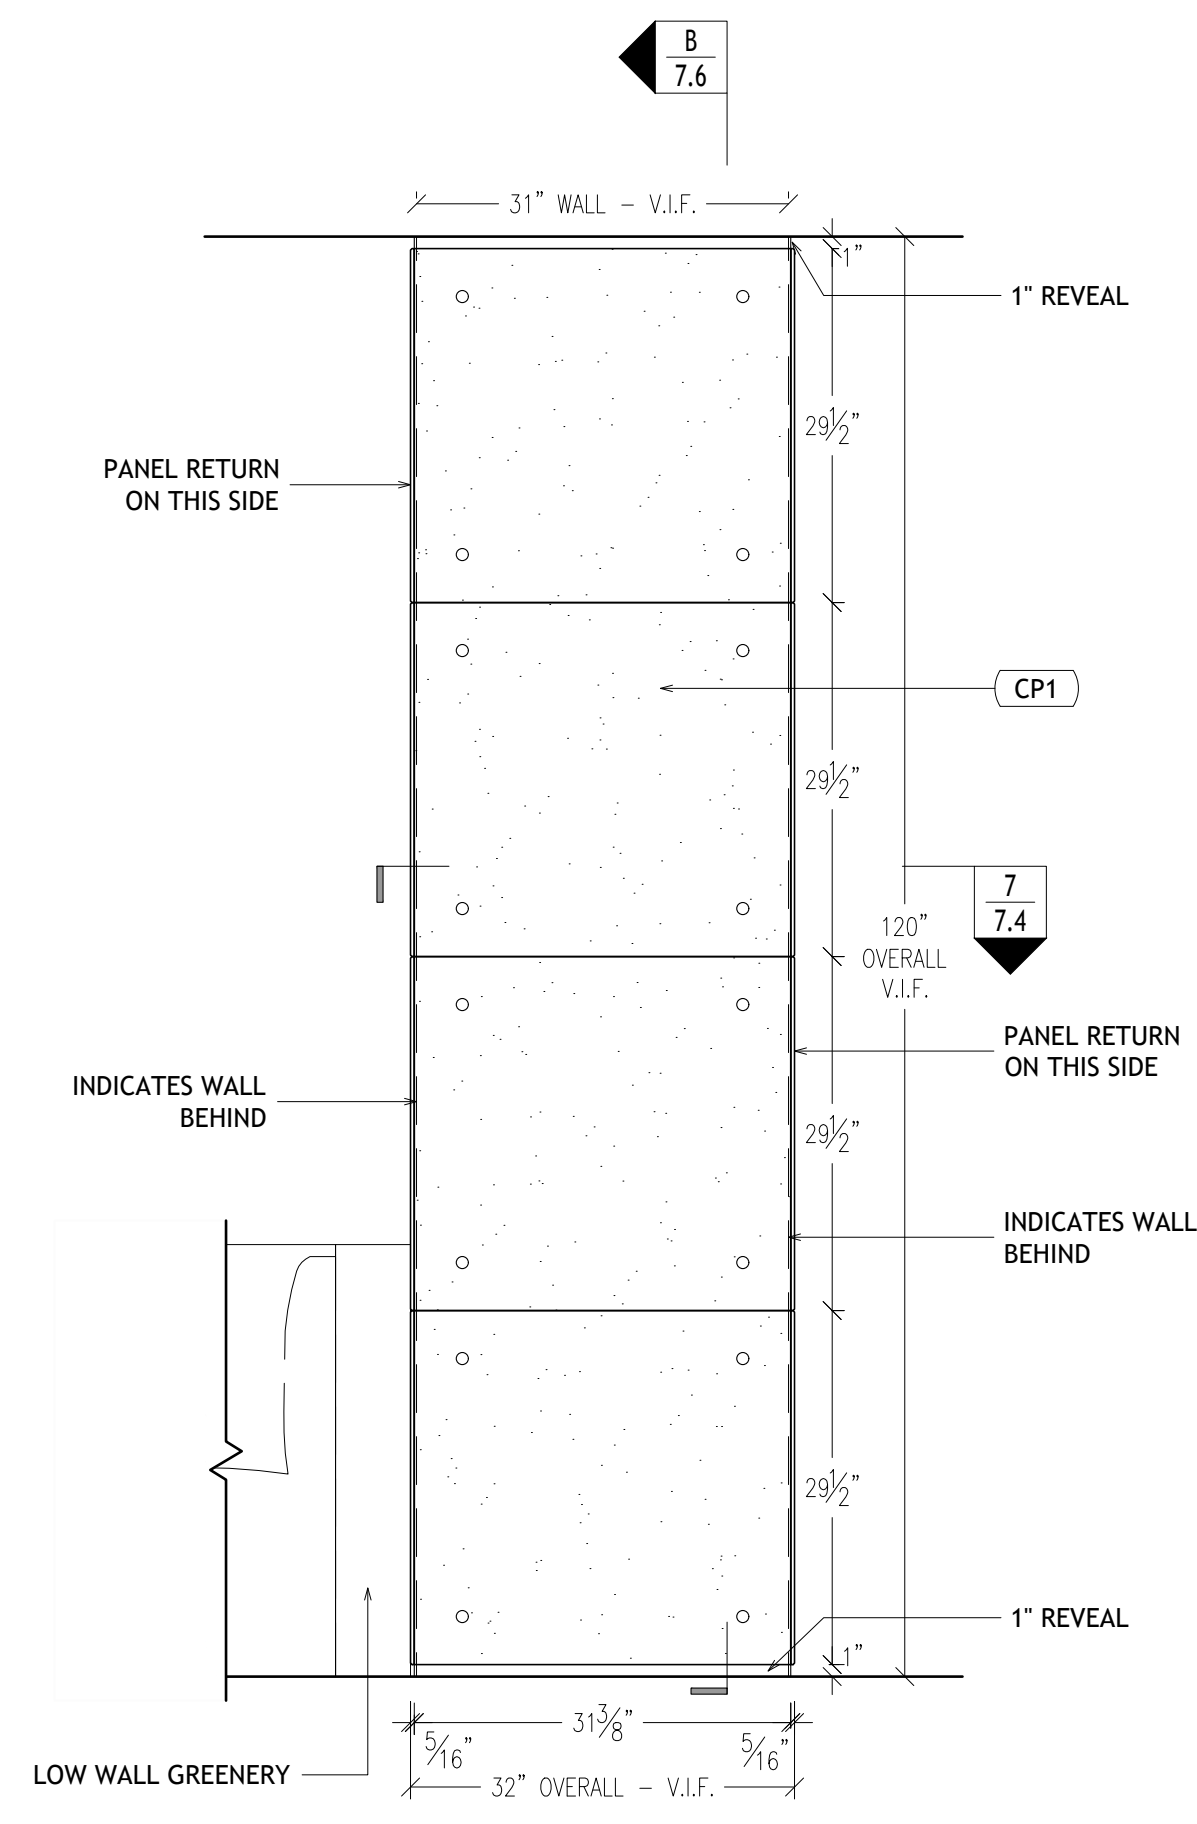

10 ELEVATION - VENEER WALL PANEL & CONCRETE WALL PANEL @ HANG SPACE 3/4\"/>

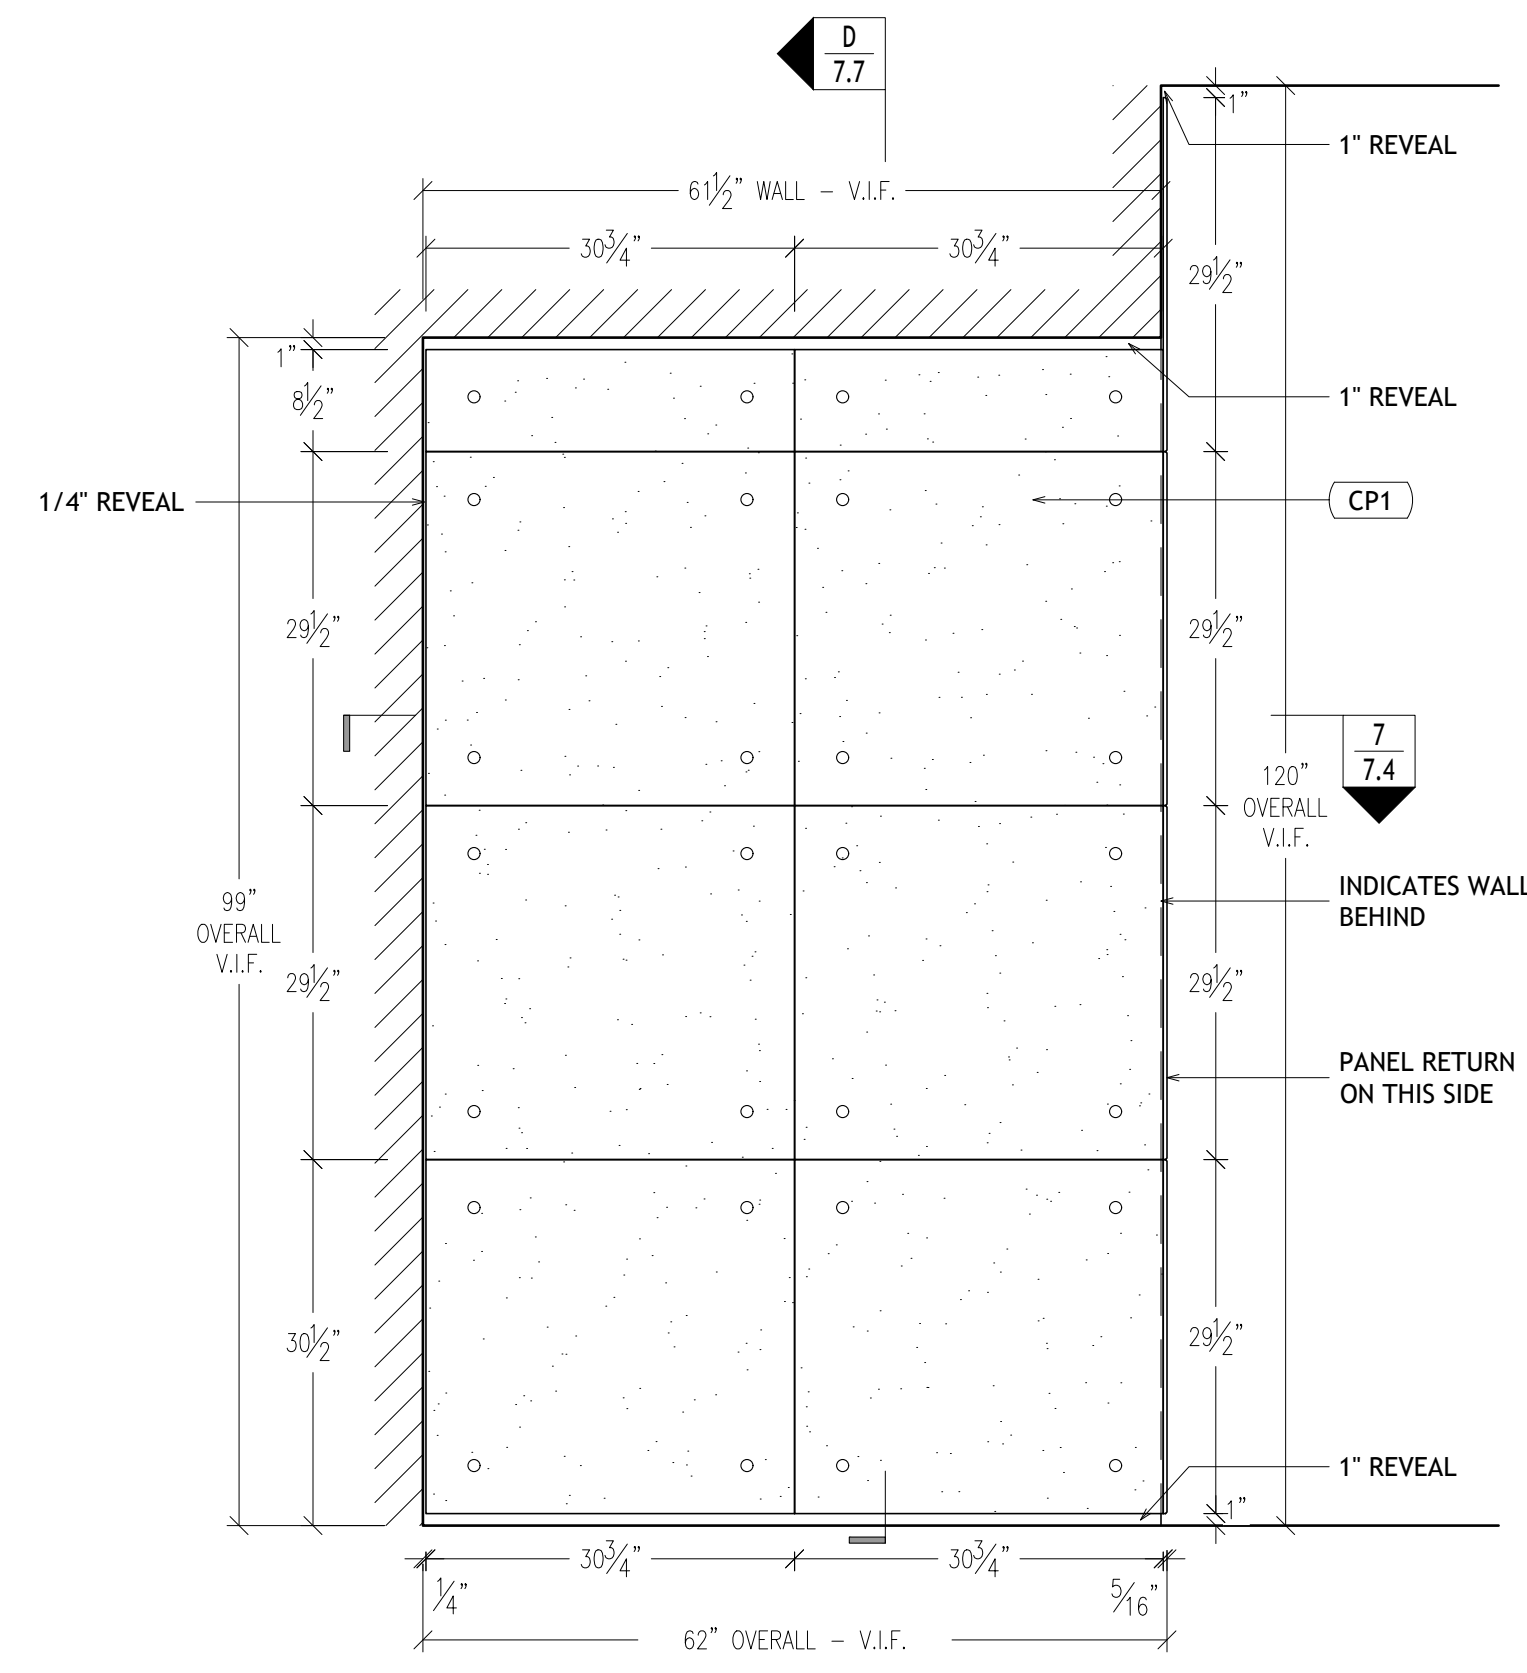

11 ELEVATION - VENEER WALL PANEL & CONCRETE WALL PANEL @ HANG SPACE 3/4\"/>

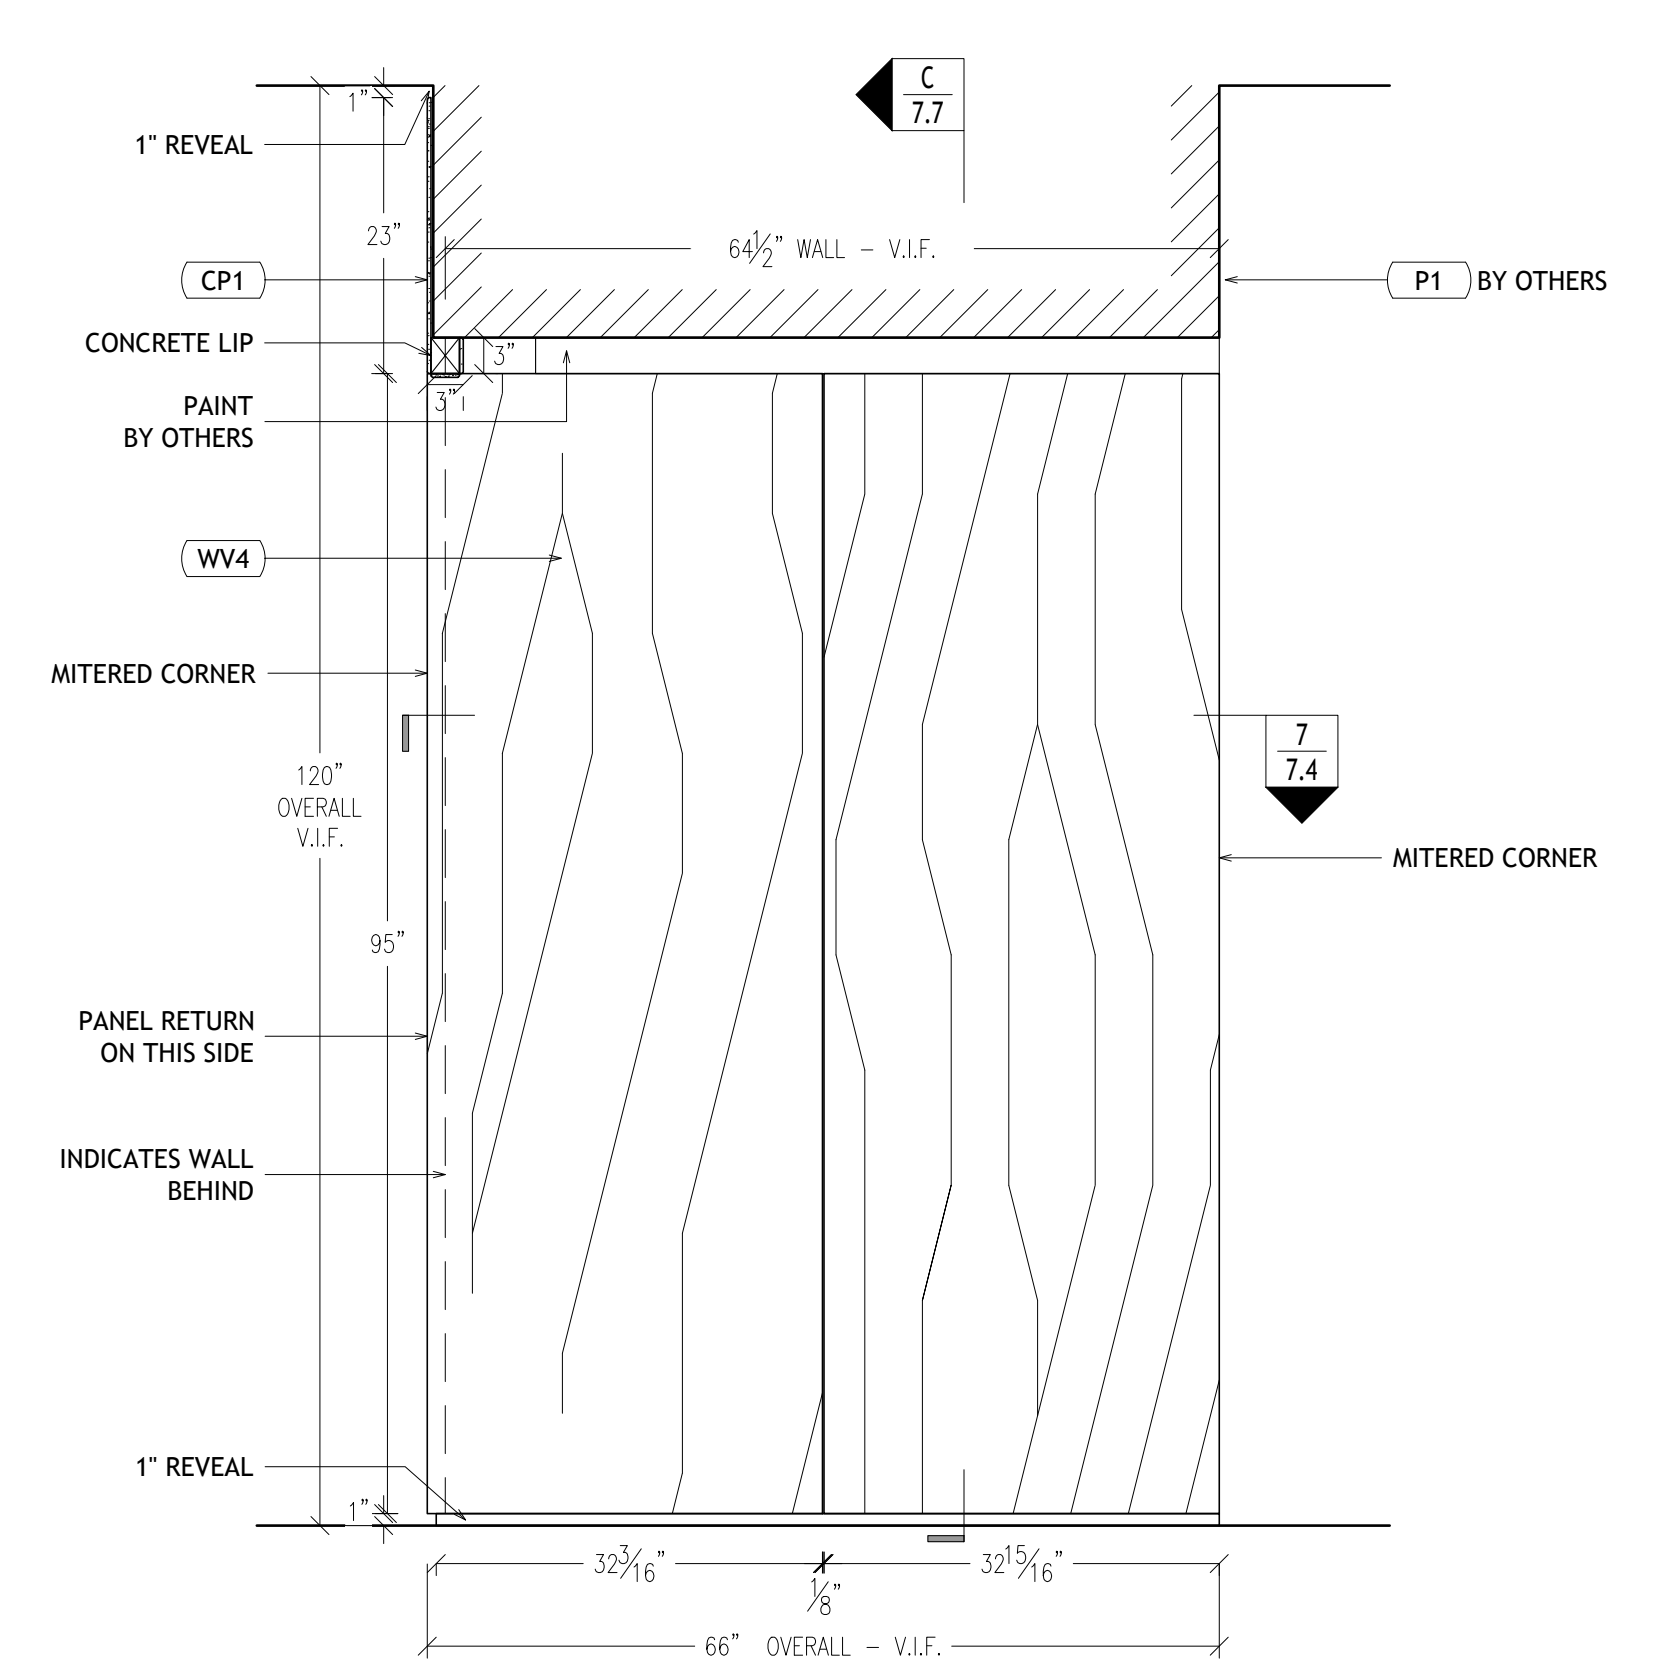


12 ELEVATION - VENEER WALL PANEL & CONCRETE WALL PANEL @ HANG SPACE 3/4\"/>


NOTE TO ARCHITECT:  
PER MANUFACTURER SPECIFICATIONS  
PANEL SIZE IS 48\"/>

SUBJECT : MILLWORK ELEVATIONS, PLANS & SECTIONS	DATE : 01/24/19	REV. —	Date : —
JOB NAME : ANONYMOUS	SCALE : AS NOTED	REV. —	Date : —
ARCHITECT : ANONYMOUS	DWN. BY: HD	REV. —	Date : —
CONTRACTOR : ANONYMOUS	CHECKER: —	REV. —	Date : —

JOB #  
**XXXX**  
DWG #  
**7.5**

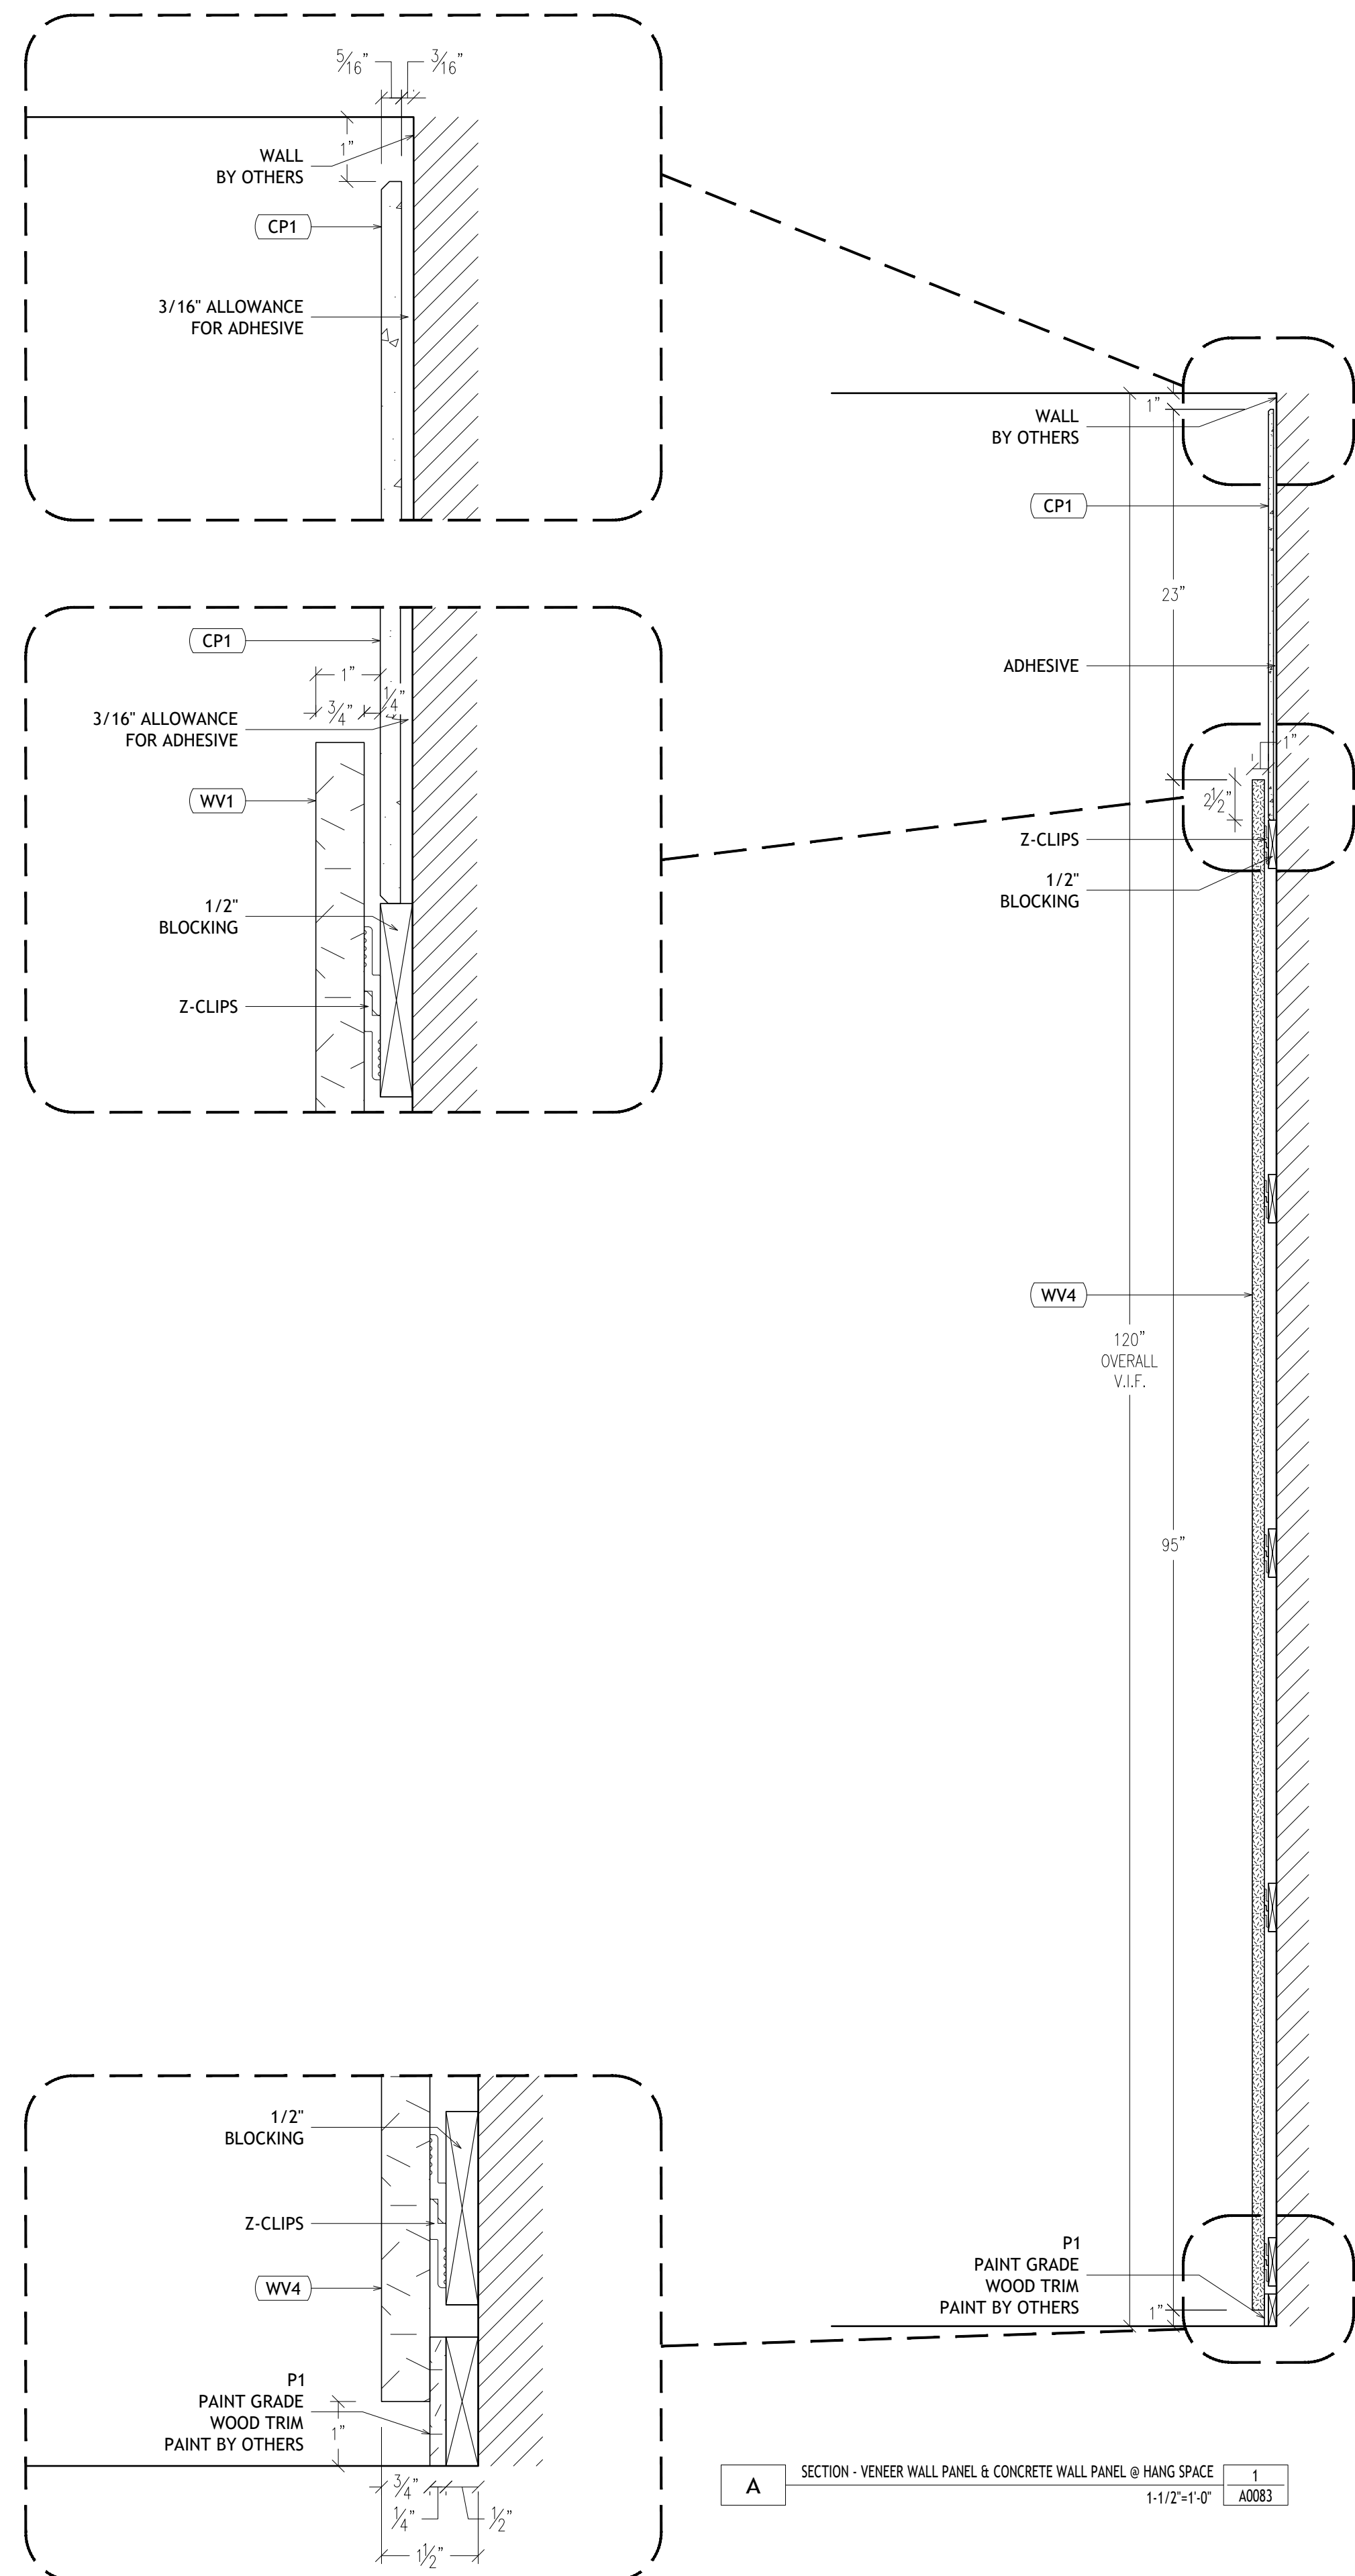




**A** SECTION - VENEER WALL PANEL & CONCRETE WALL PANEL @ HANG SPACE  
1-1/2"x1'-0" 1 A0083

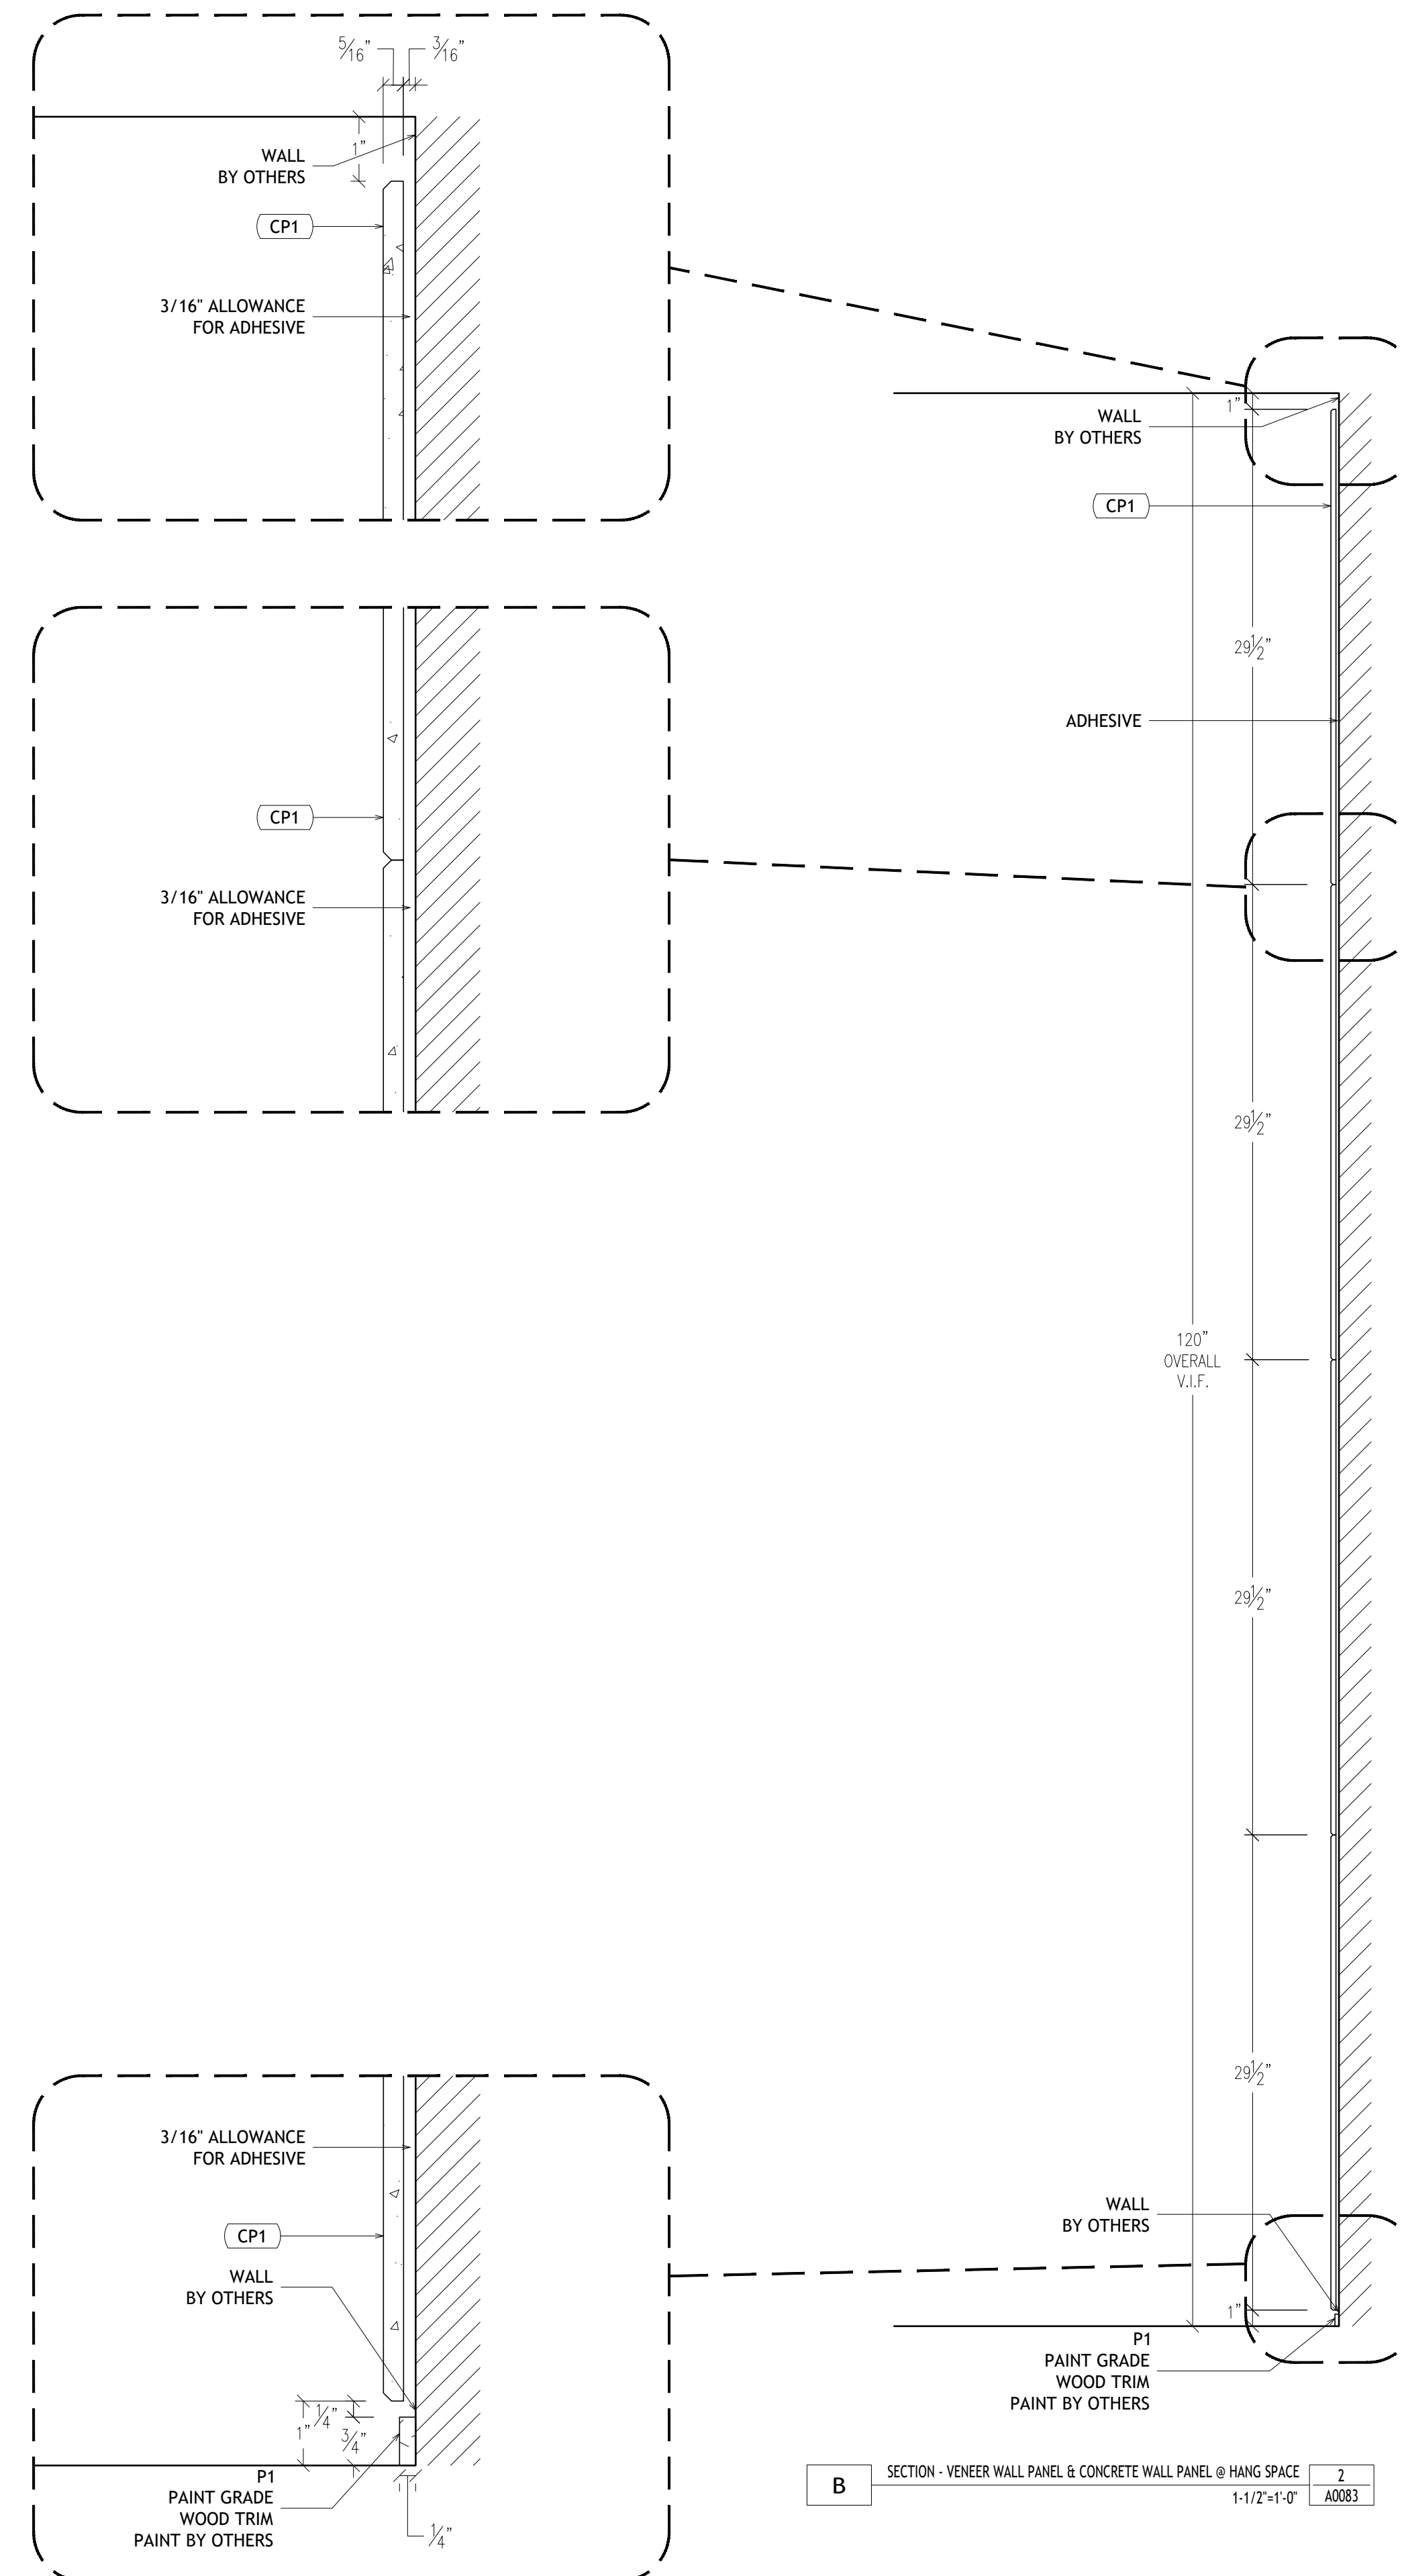


**B** SECTION - VENEER WALL PANEL & CONCRETE WALL PANEL @ HANG SPACE  
1-1/2"x1'-0" 2 A0083

SUBJECT : MILLWORK ELEVATIONS, PLANS & SECTIONS	DATE : 01/24/19	REV. —	Date : —
JOB NAME : ANONYMOUS	SCALE : AS NOTED	REV. —	Date : —
ARCHITECT : ANONYMOUS	DWN. BY: HD	REV. —	Date : —
CONTRACTOR : ANONYMOUS	CHECKER: —	REV. —	Date : —



JOB #  
**XXXX**  
DWG #  
**7.6**

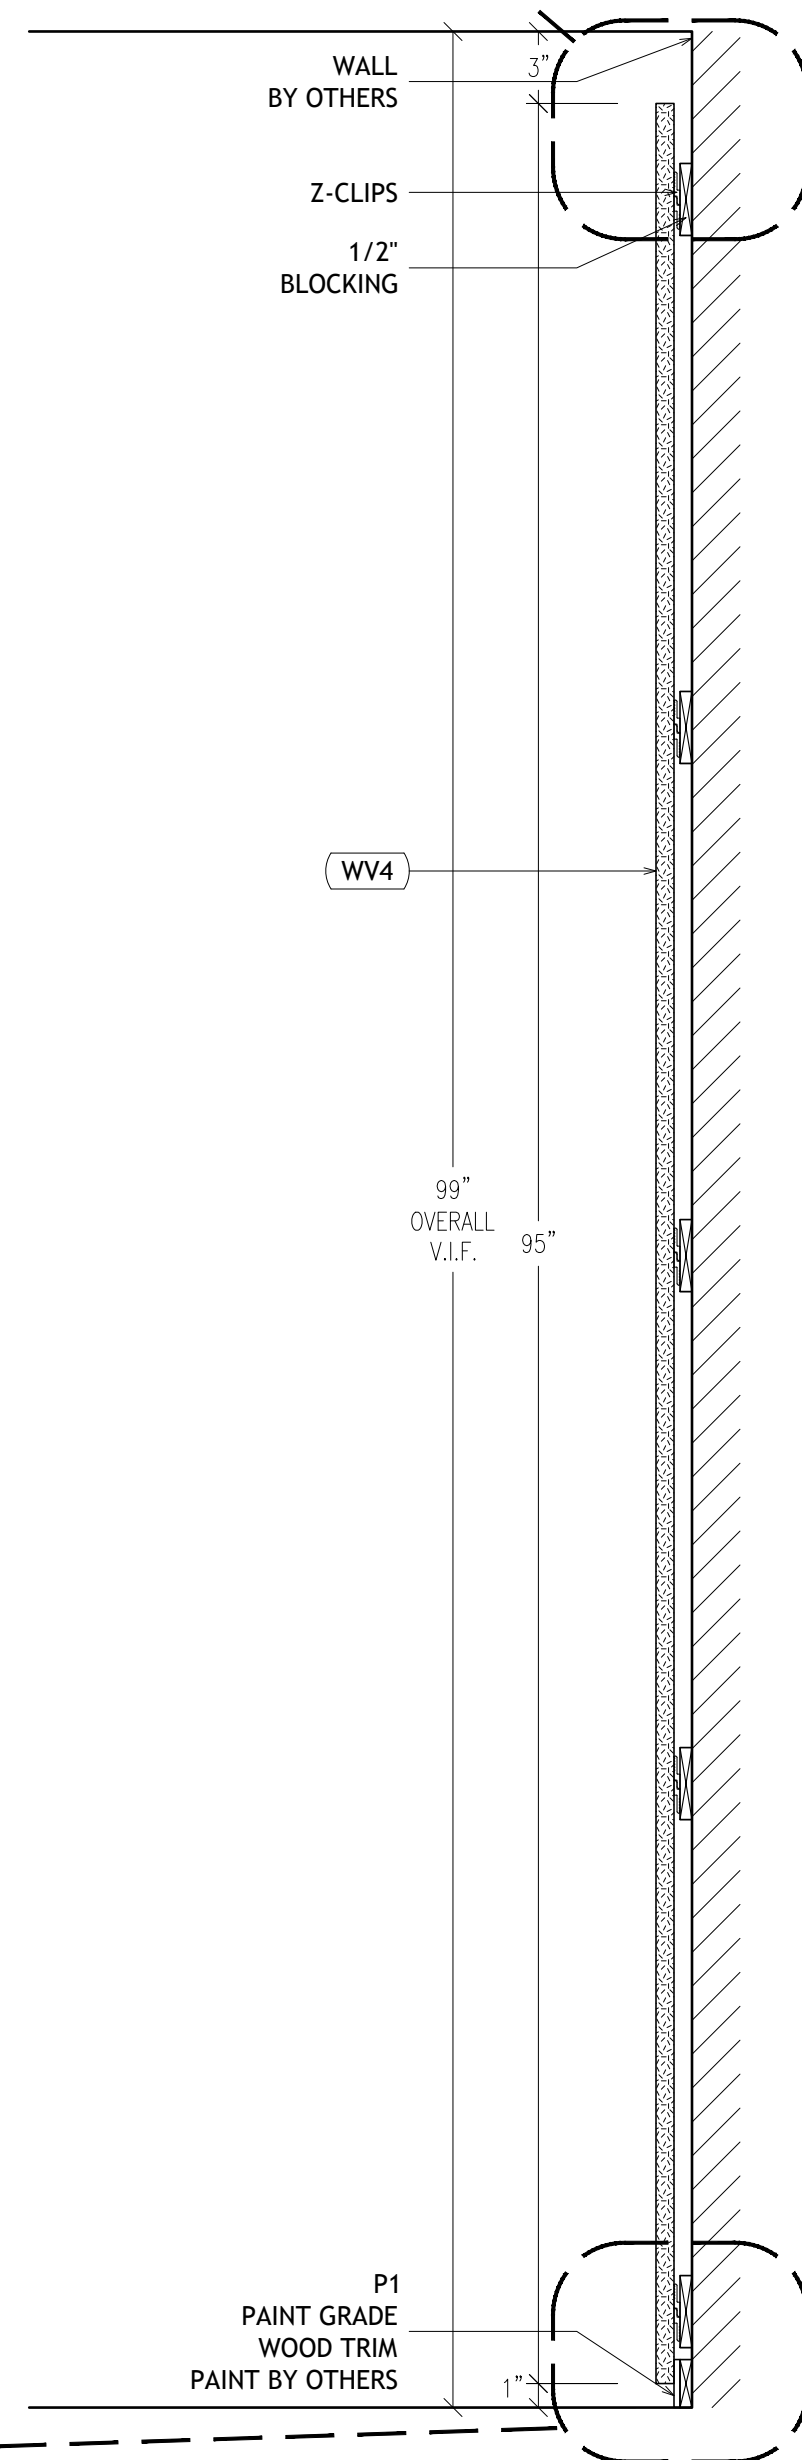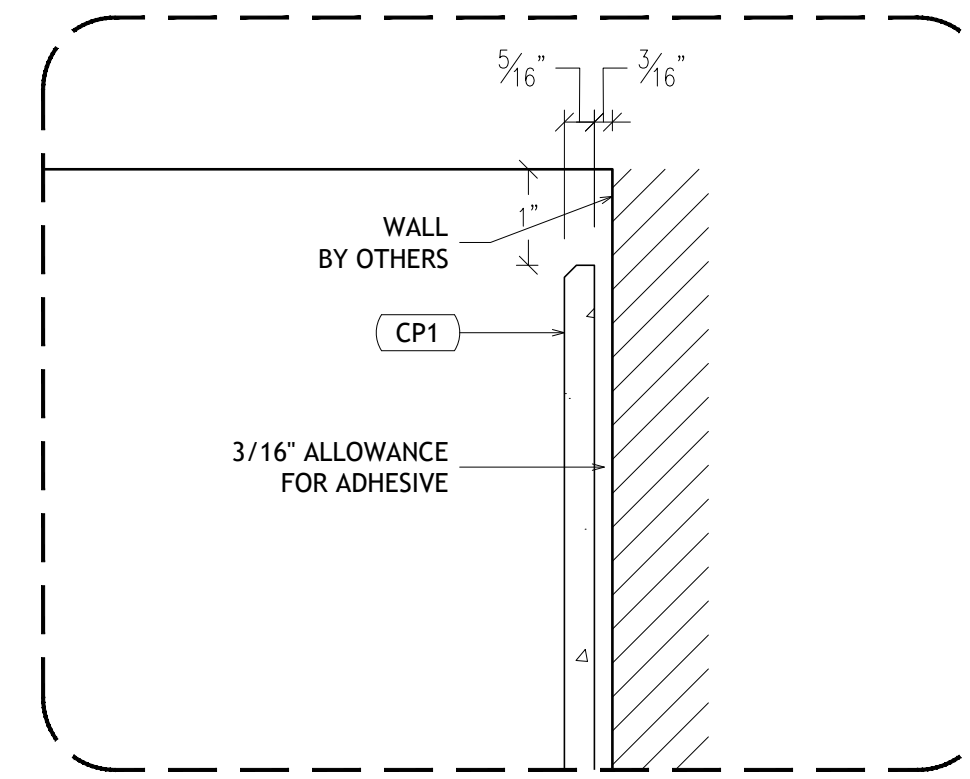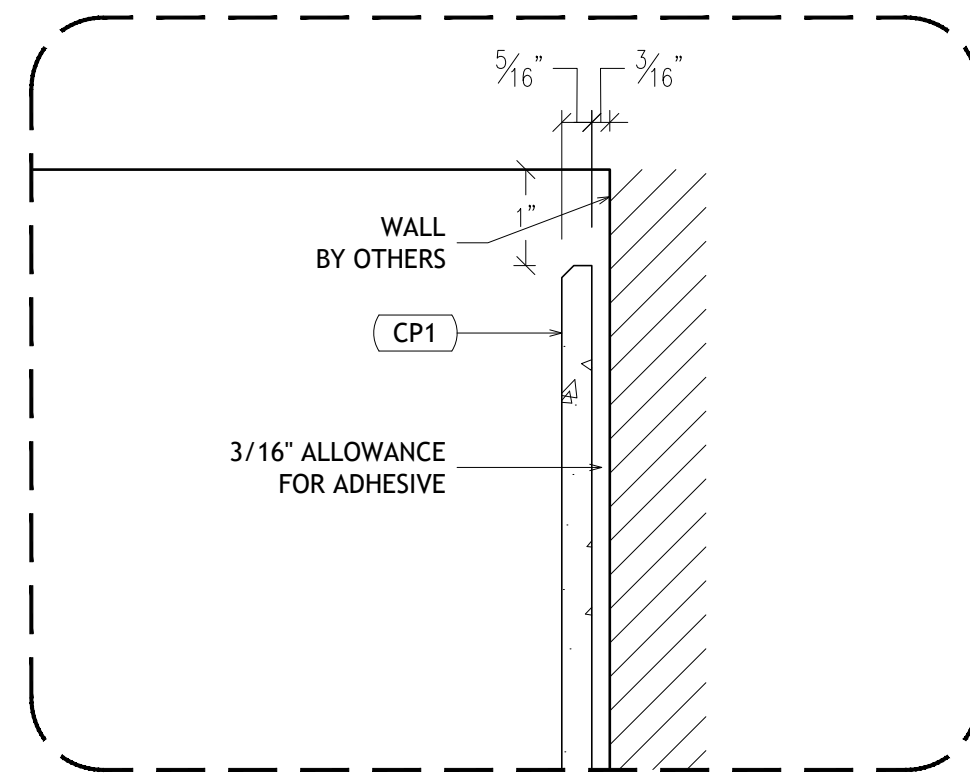

**C** SECTION - VENEER WALL PANEL & CONCRETE WALL PANEL @ HANG SPACE  
1-1/2"x1'-0" NONE

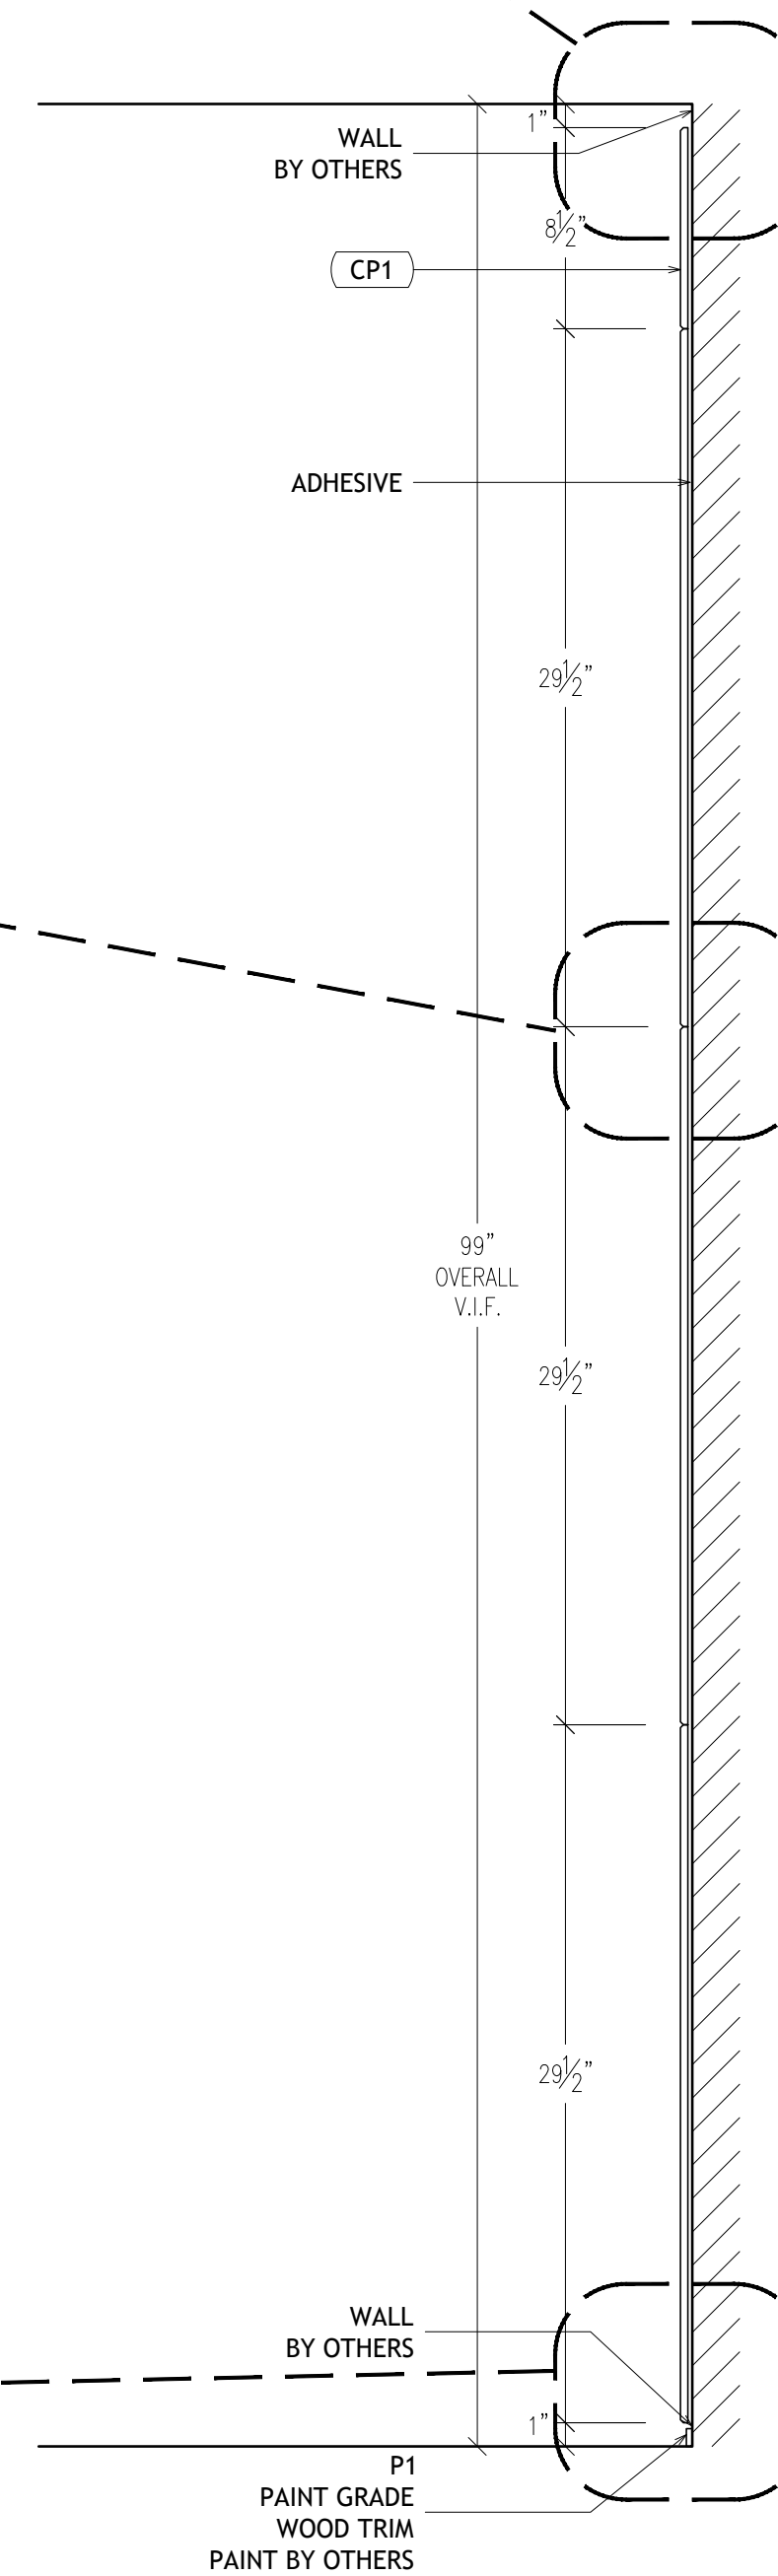


**D** SECTION - VENEER WALL PANEL & CONCRETE WALL PANEL @ HANG SPACE  
1-1/2"x1'-0" NONE

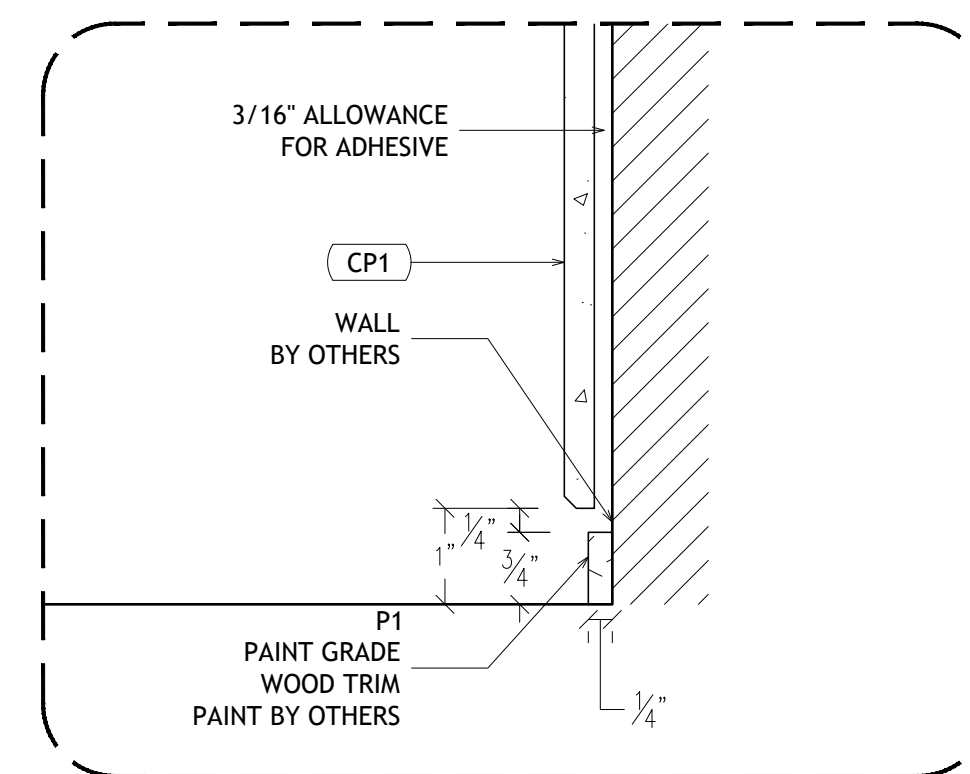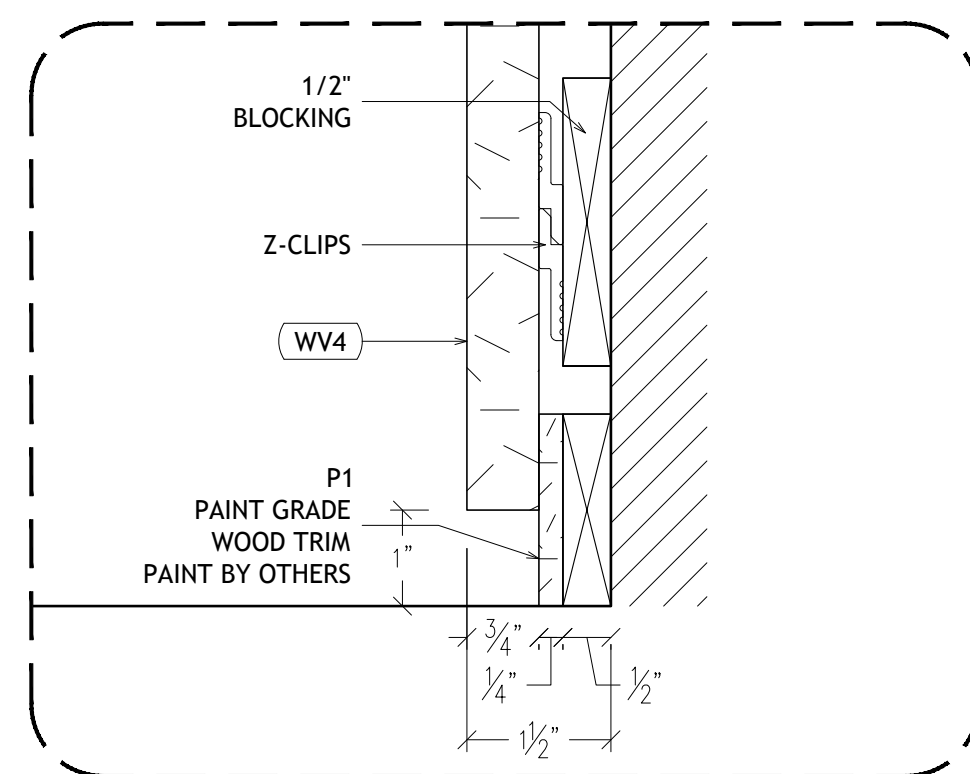


SUBJECT	: MILLWORK ELEVATIONS, PLANS & SECTIONS	DATE	: 01/24/19	REV.	—	Date	—
JOB NAME	: ANONYMOUS	SCALE	: AS NOTED	REV.	—	Date	—
ARCHITECT	: ANONYMOUS	DWN. BY:	HD	REV.	—	Date	—
CONTRACTOR	: ANONYMOUS	CHECKER:	—	REV.	—	Date	—



JOB #  
**XXXX**  
DWG #  
**7.7**

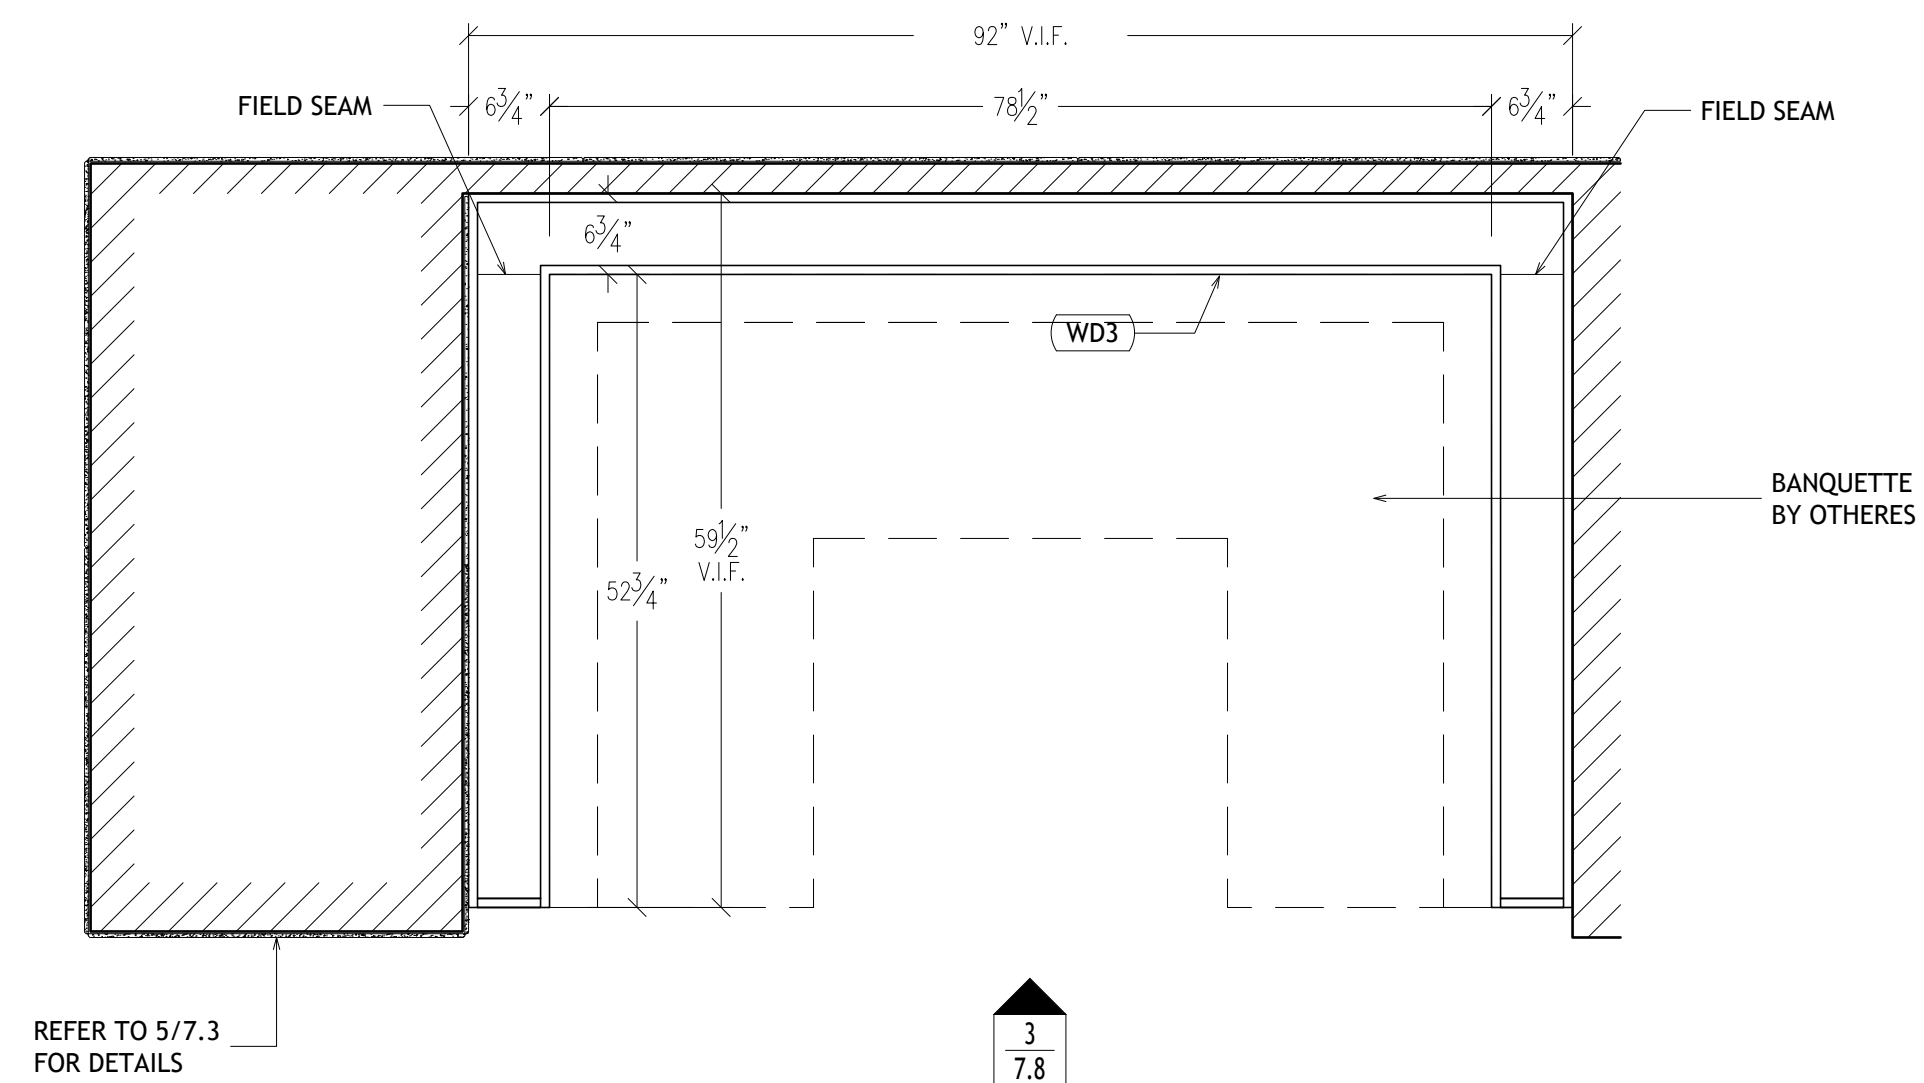


1 PLAN VIEW - LOW WALL BEHIND BANQUETTE @ HANG SPACE 4  
2 EA. REQD. 3/4"-1'-0" A0042

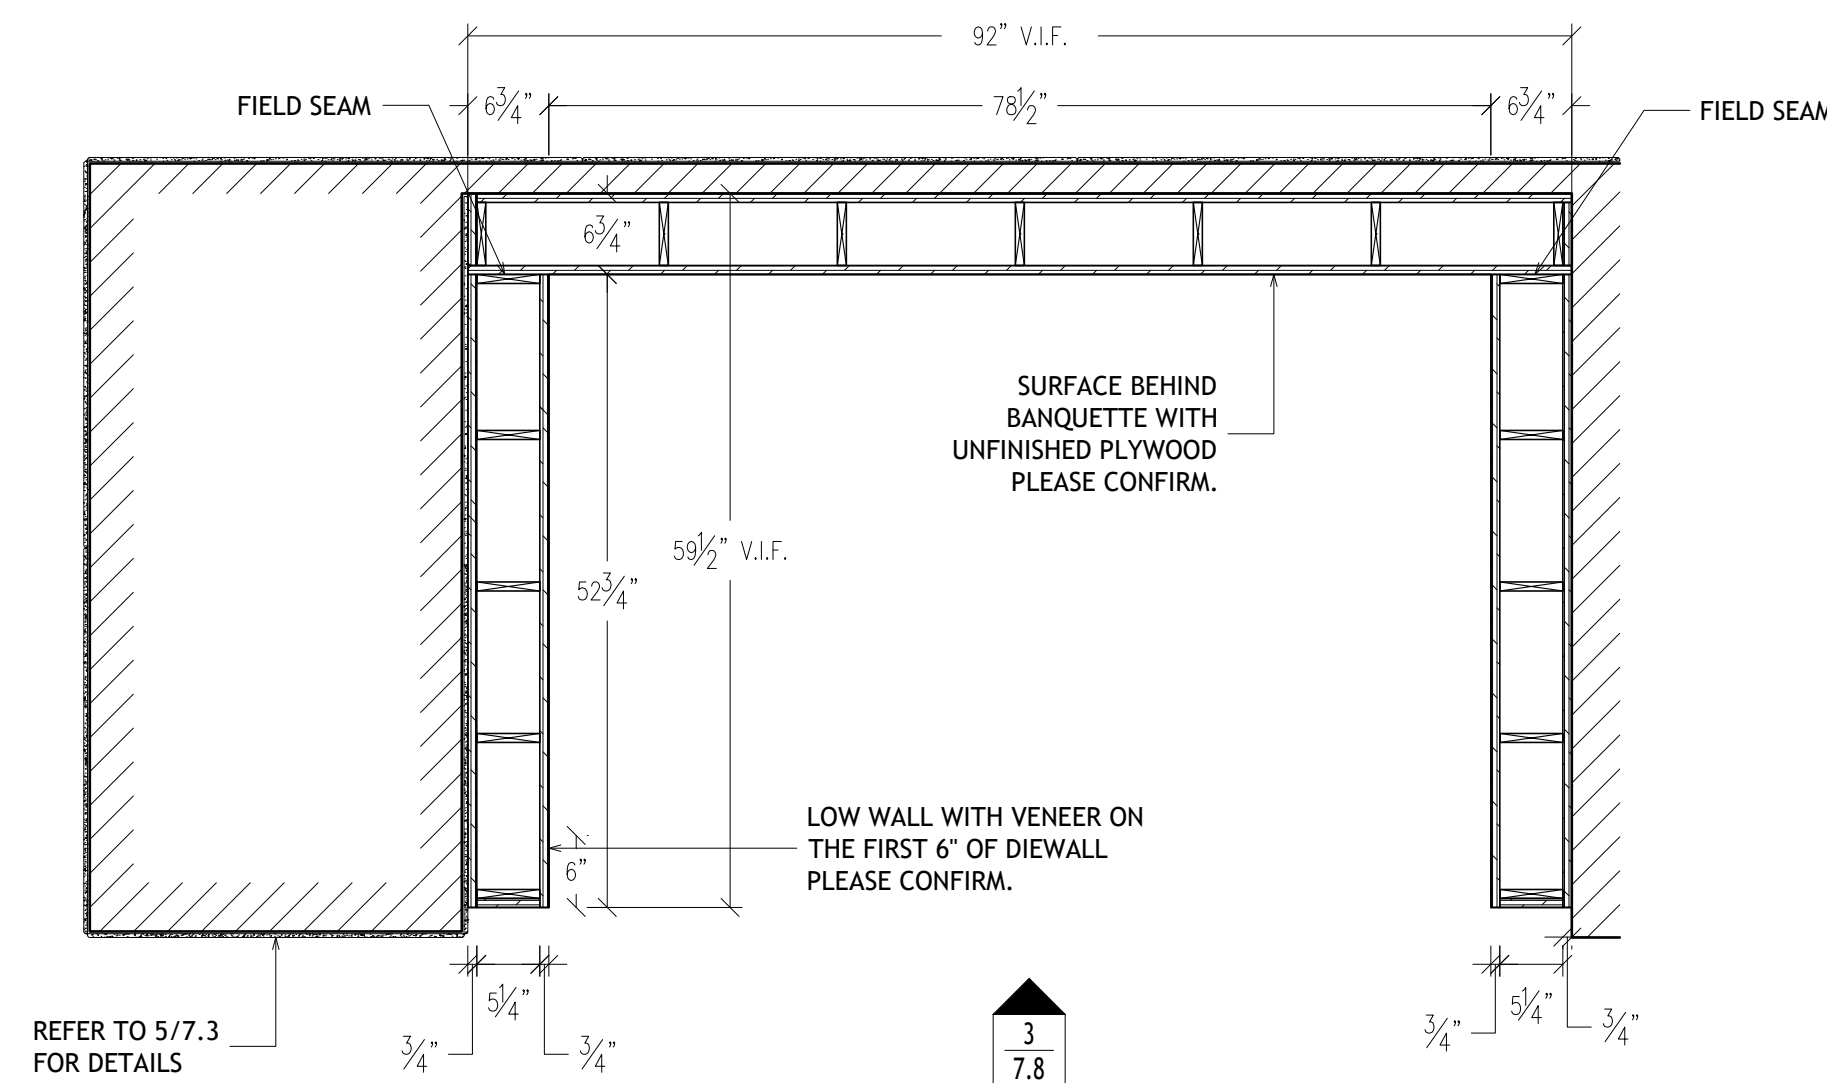

2 PLAN SECTION - LOW WALL BEHIND BANQUETTE @ HANG SPACE 4  
2 EA. REQD. 3/4"-1'-0" NONE

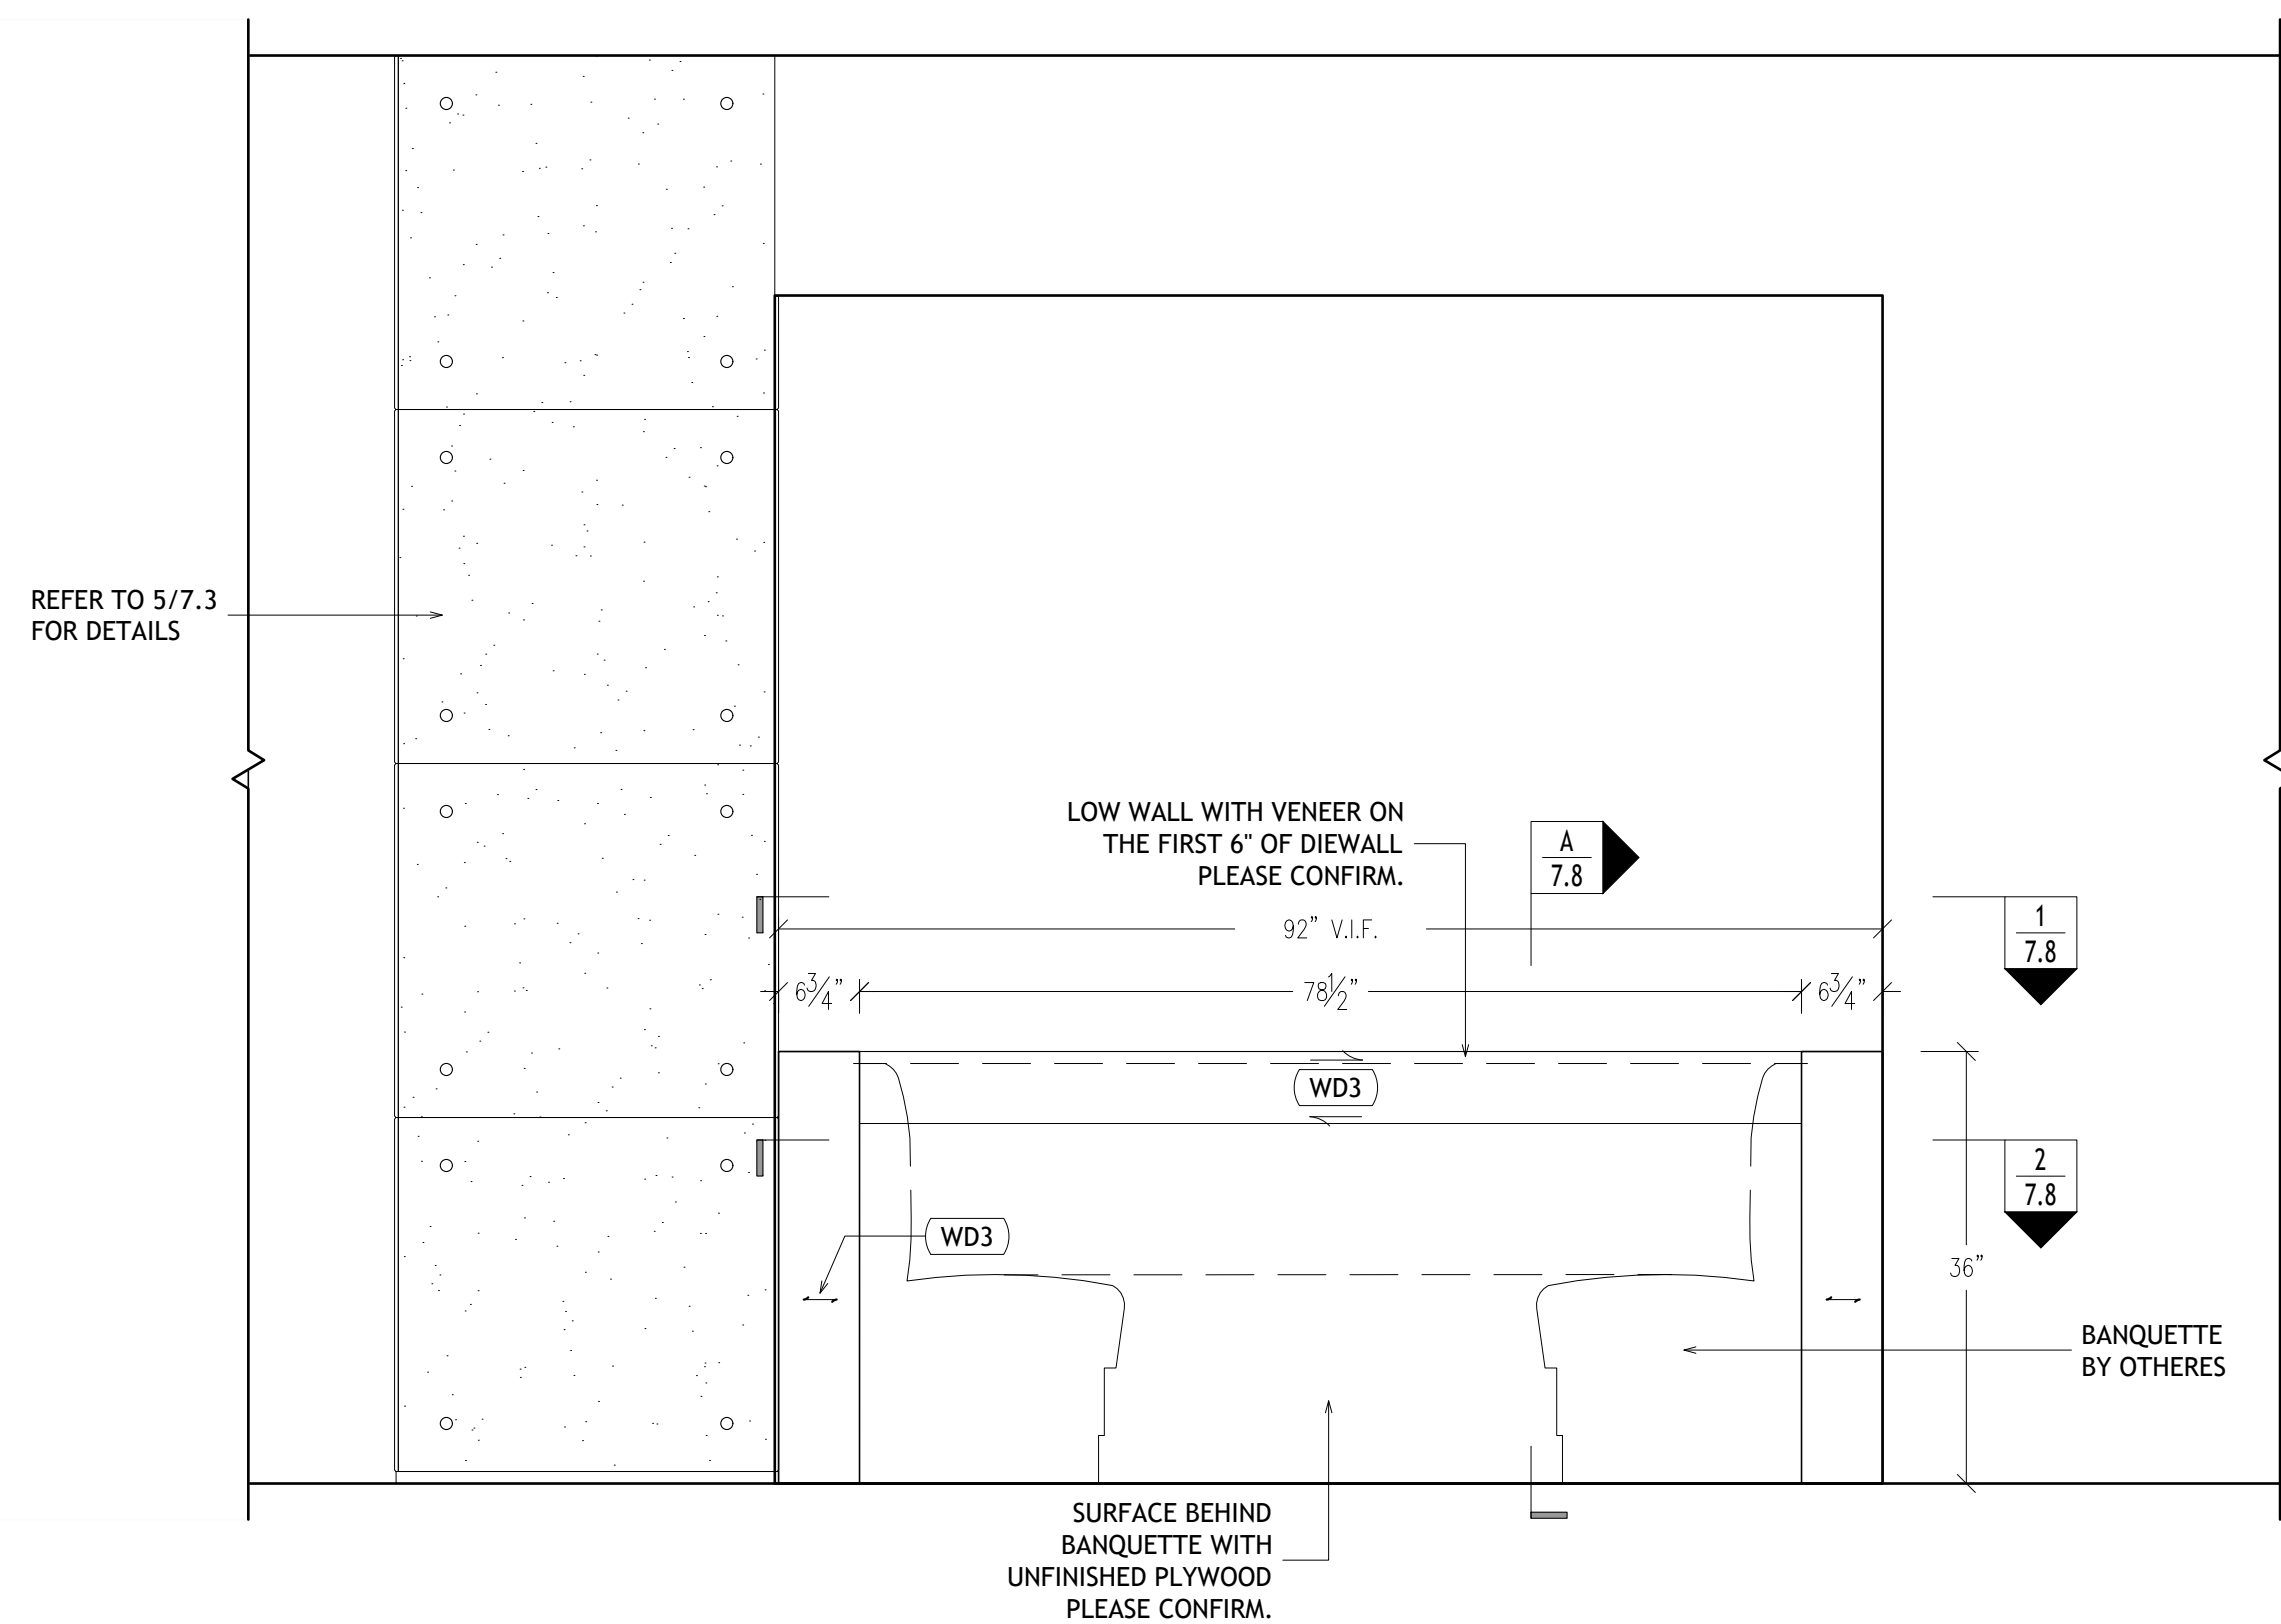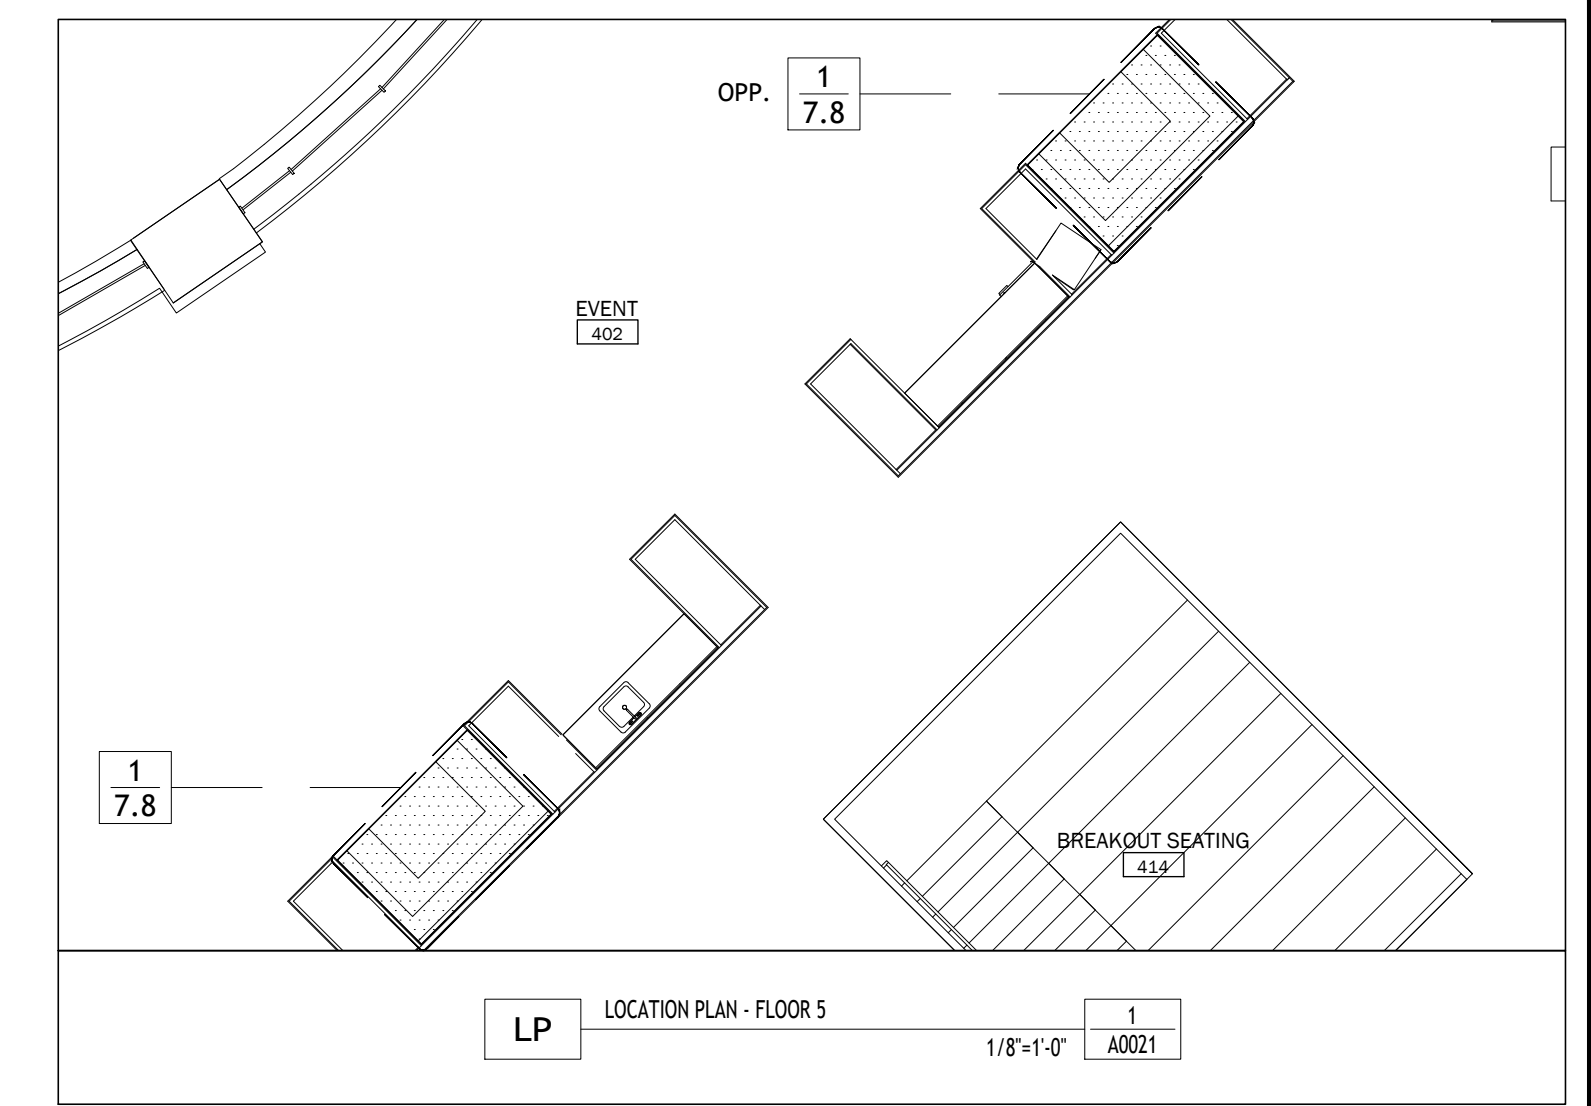


3 ELEVATION - LOW WALL BEHIND BANQUETTE @ HANG SPACE 4  
2 EA. REQD. 3/4"-1'-0" A0082

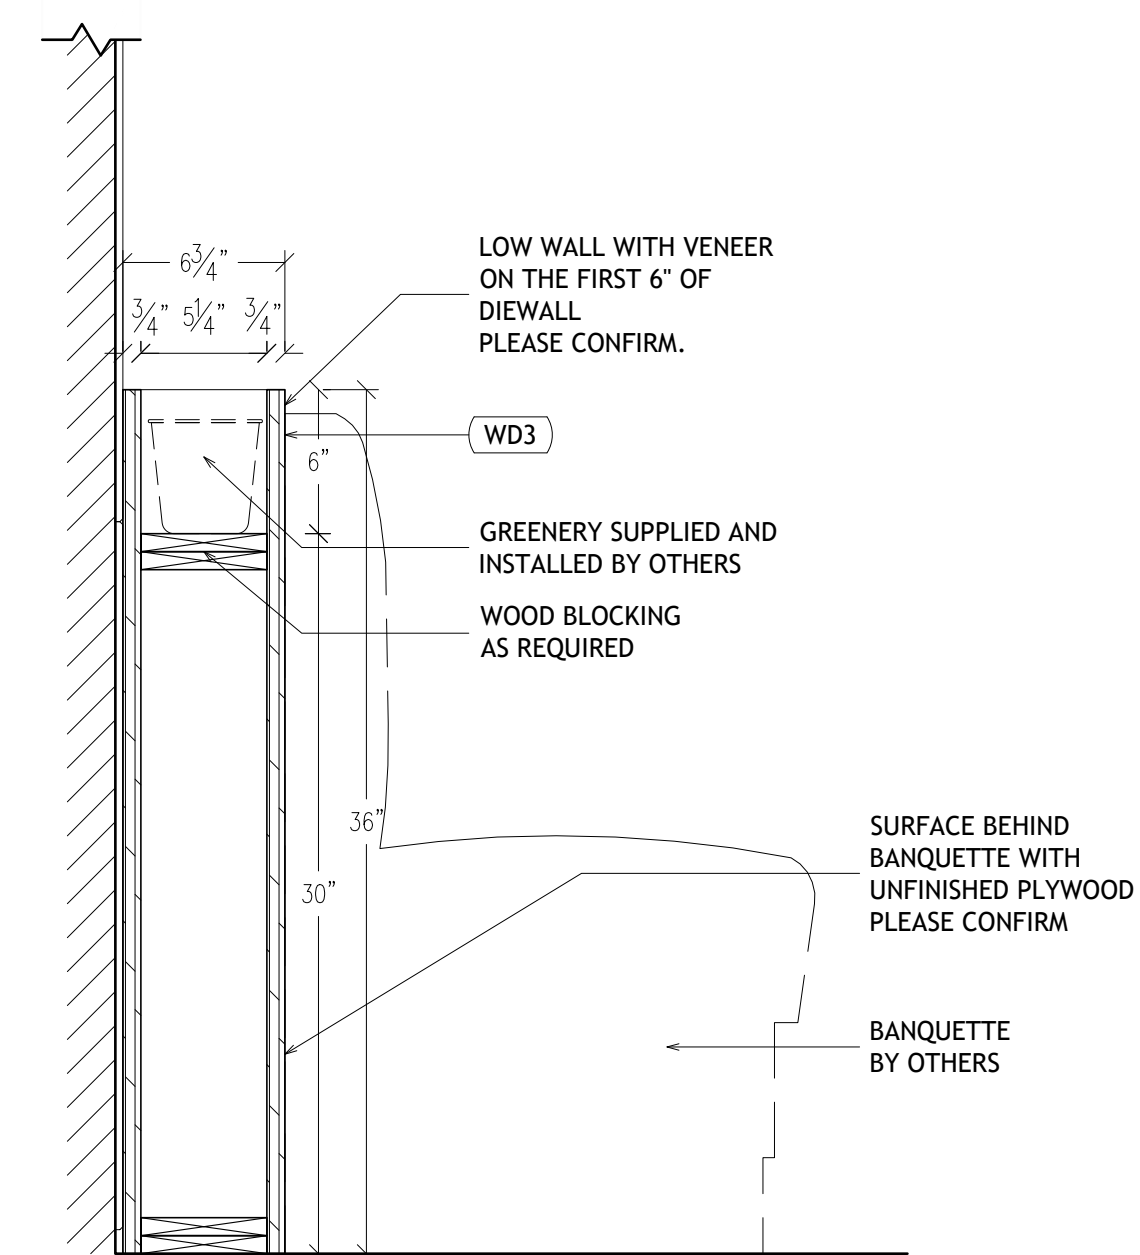

A SECTION - M1 CASEWORK @ HANG SPACE 2  
2 EA. REQD. 1-1/2"-1'-0" A0094


SUBJECT : MILLWORK ELEVATIONS, PLANS & SECTIONS	DATE : 01/24/19	REV. —	Date : —
JOB NAME : ANONYMOUS	SCALE : AS NOTED	REV. —	Date : —
ARCHITECT : ANONYMOUS	DWN. BY: HD	REV. —	Date : —
CONTRACTOR : ANONYMOUS	CHECKER: —	REV. —	Date : —

JOB # XXXX  
DWG # 7.8

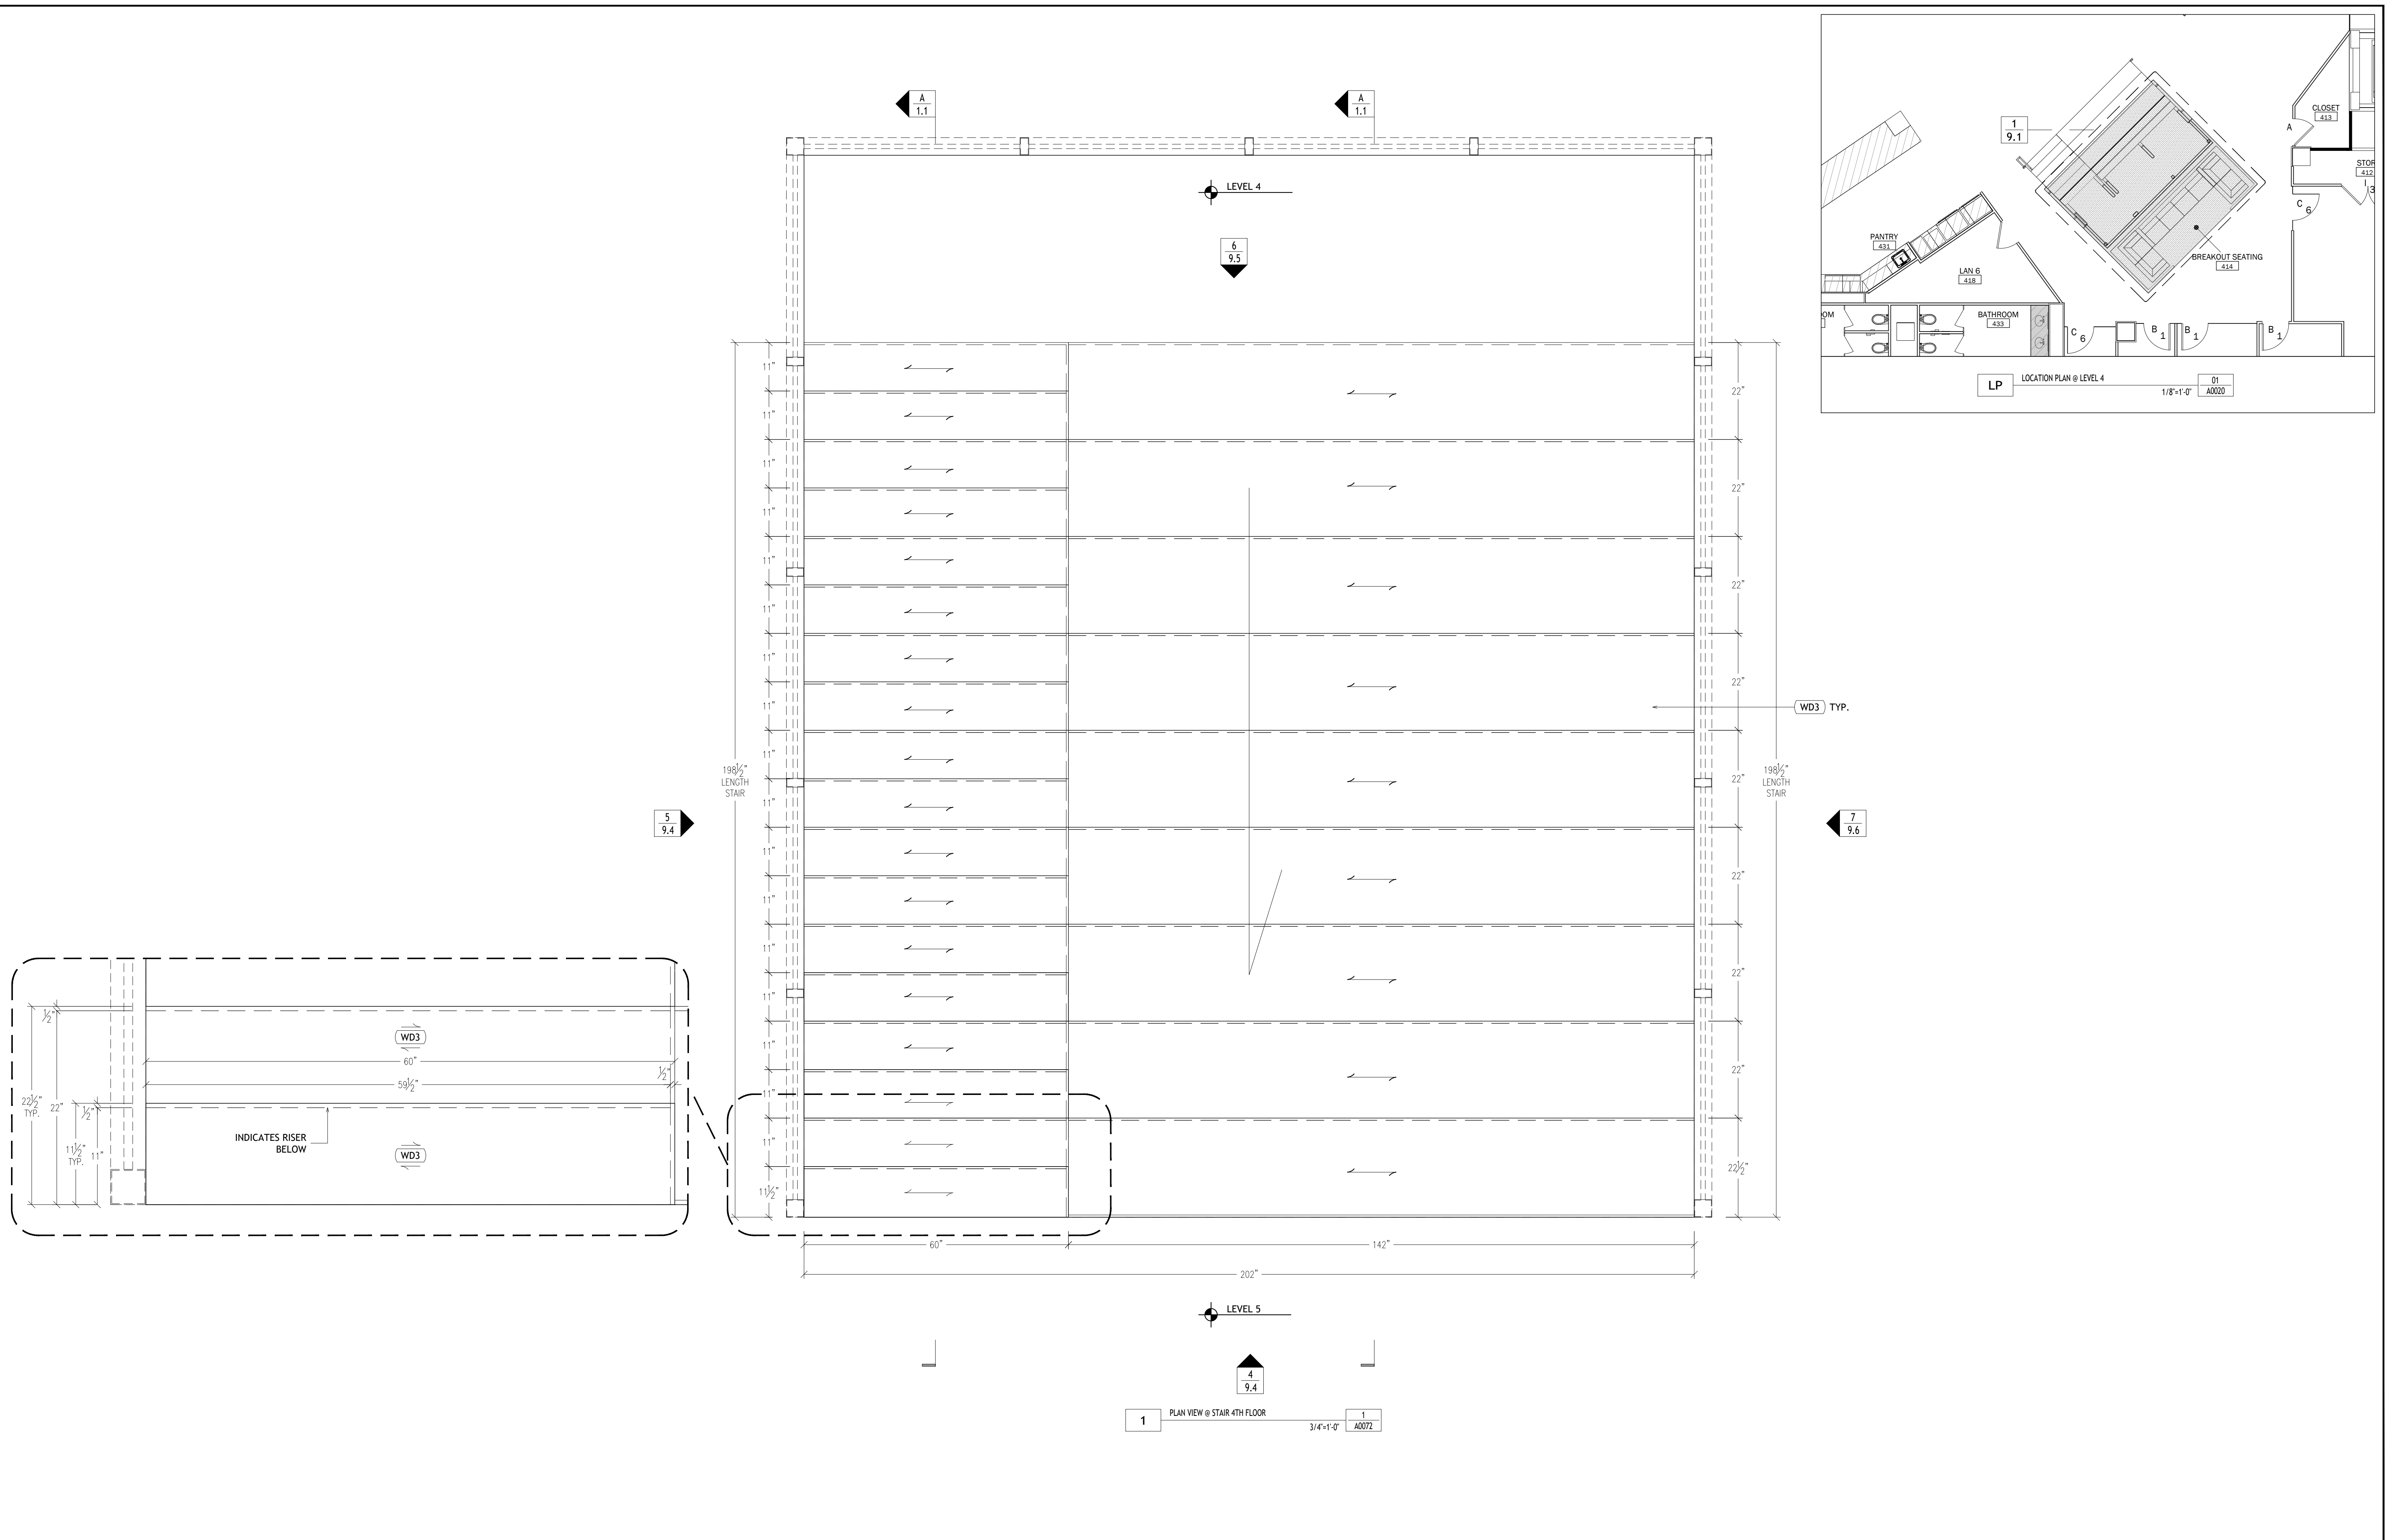

SUBJECT : MILLWORK ELEVATIONS, PLANS & SECTIONS	DATE : 01/24/19	REV. —	Date : —	JOB # <b>XXXX</b> DWG # <b>9.1</b>
JOB NAME : ANONYMOUS	SCALE : AS NOTED	REV. —	Date : —	
ARCHITECT : ANONYMOUS	DWN. BY: HD	REV. —	Date : —	
CONTRACTOR : ANONYMOUS	CHECKER: —	REV. —	Date : —	




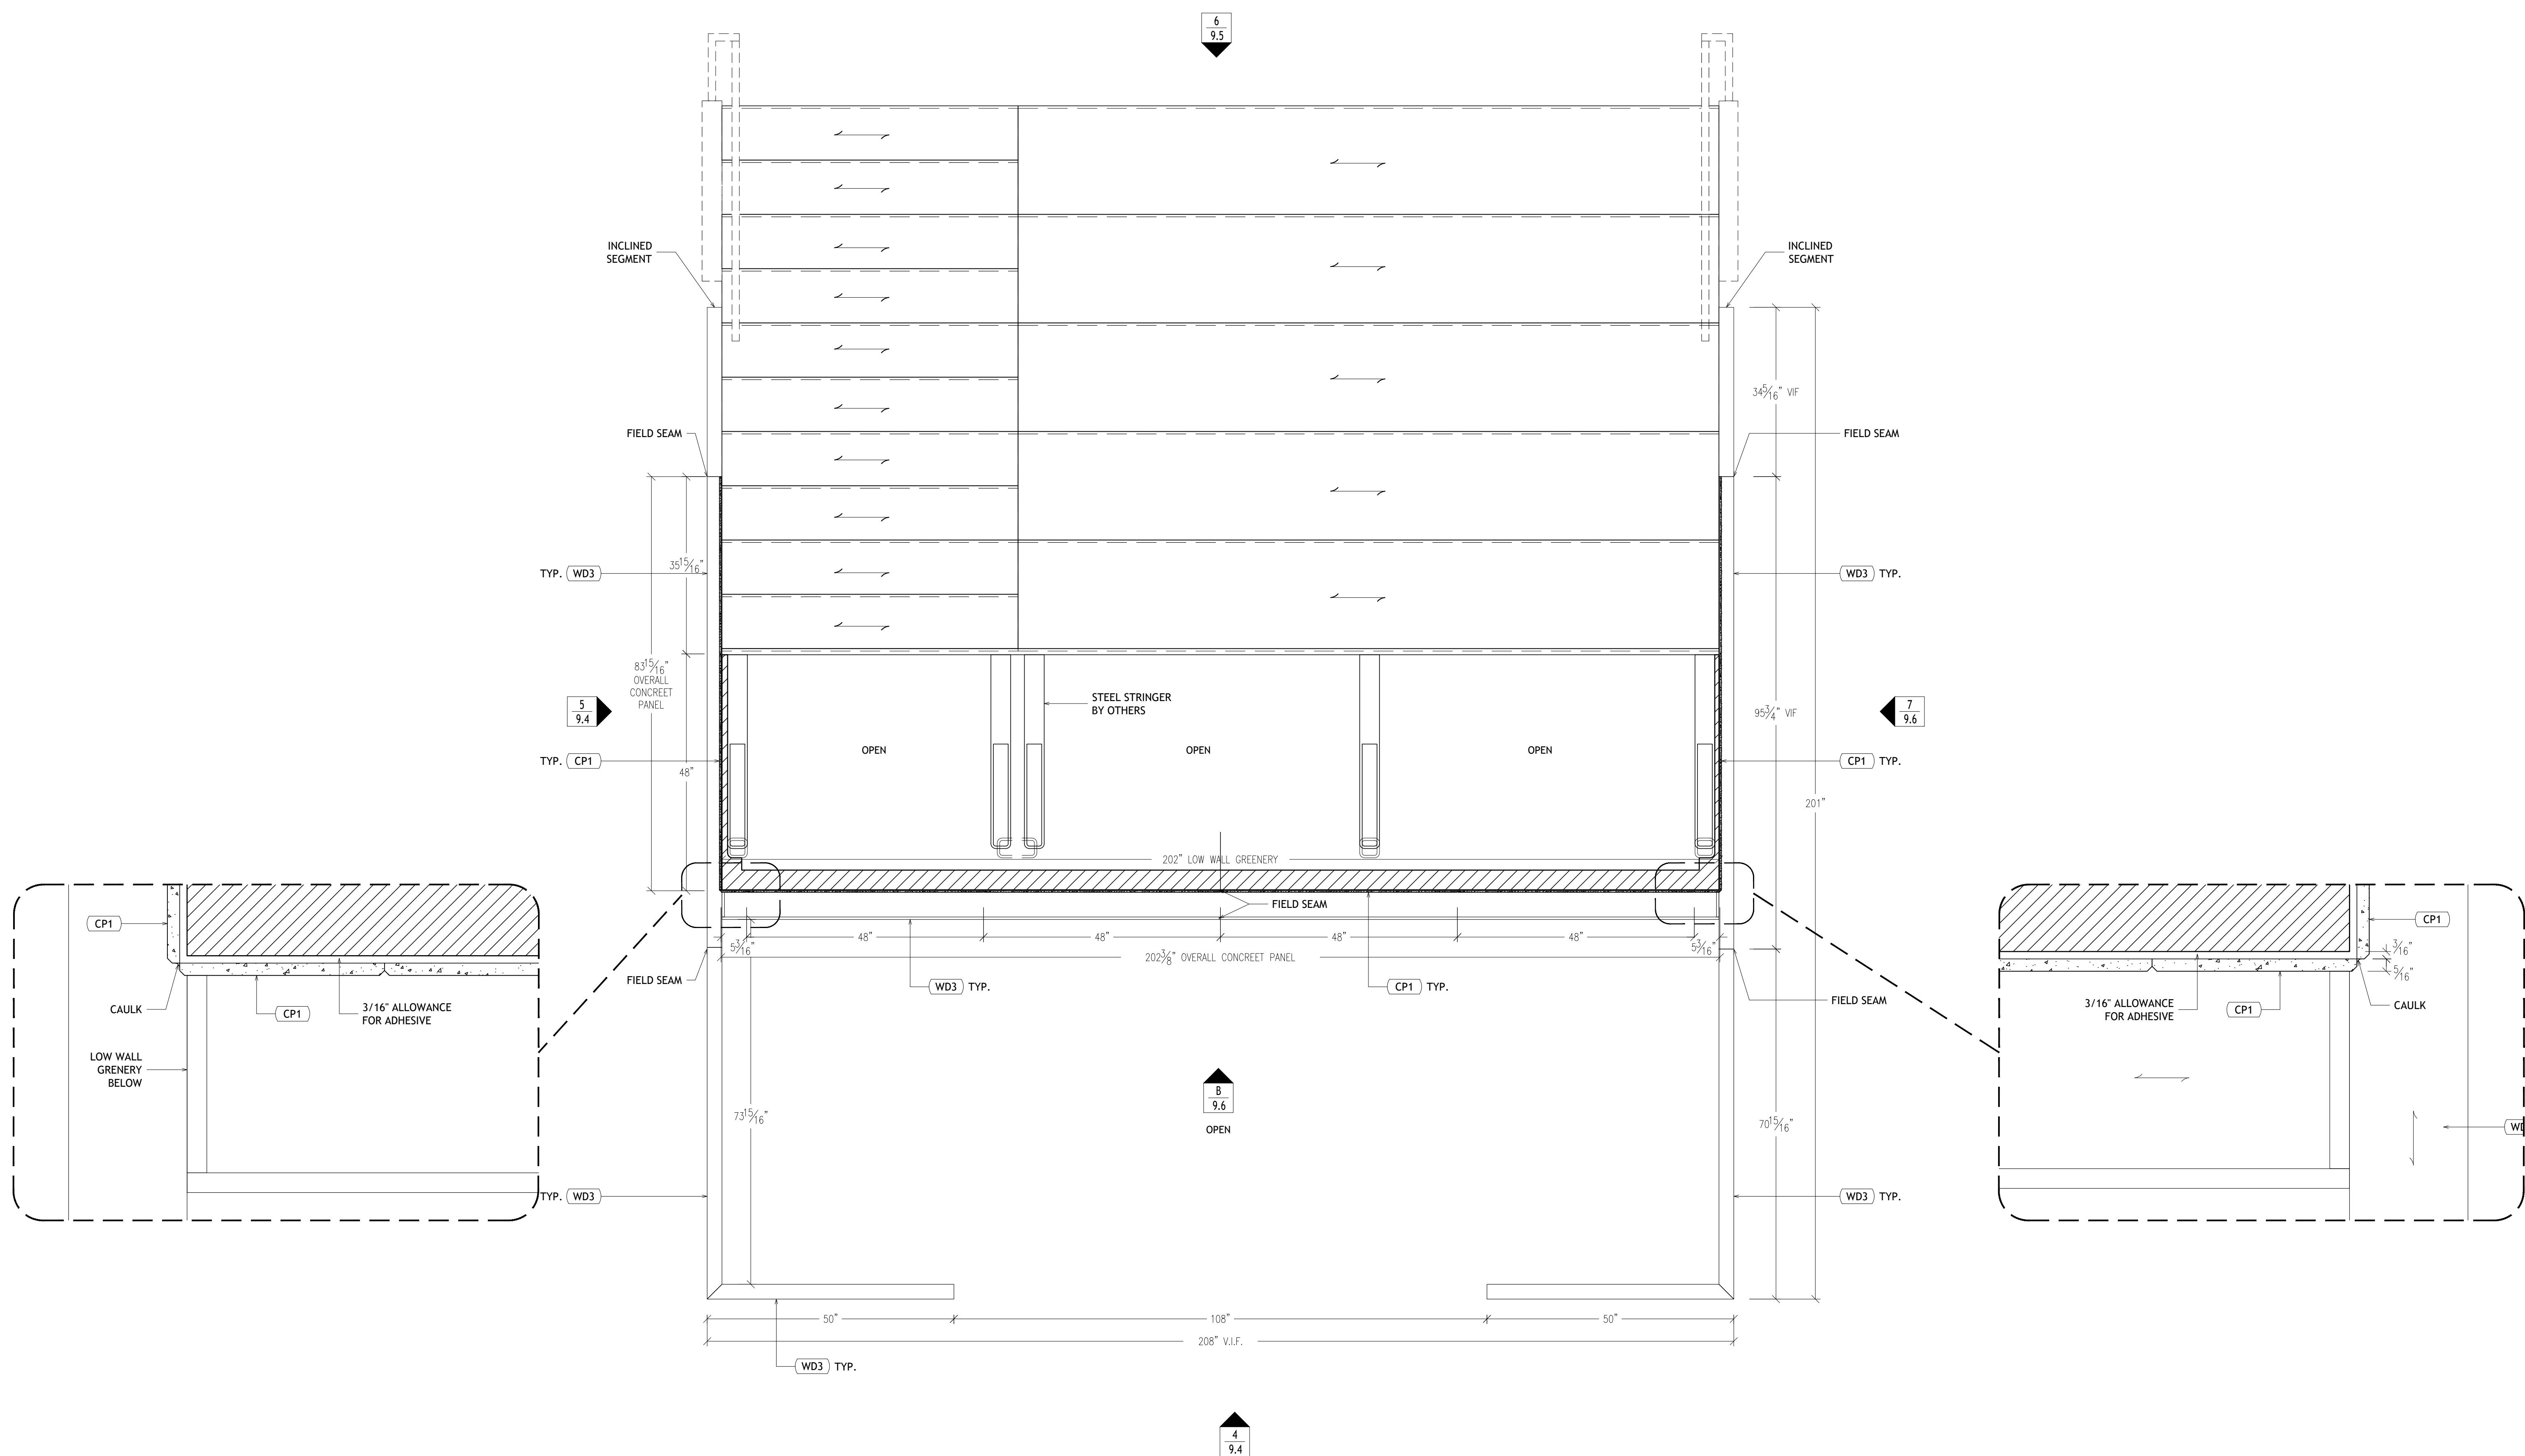

2 PLAN SECTION @ STAIR 4TH FLOOR 3/4"=1'-0" 3 A0071


SUBJECT : MILLWORK ELEVATIONS, PLANS & SECTIONS	DATE : 01/24/19	REV. —	Date : —
JOB NAME : ANONYMOUS	SCALE : AS NOTED	REV. —	Date : —
ARCHITECT : ANONYMOUS	DWN. BY: HD	REV. —	Date : —
CONTRACTOR : ANONYMOUS	CHECKER: —	REV. —	Date : —

JOB # XXXX  
DWG # 9.2

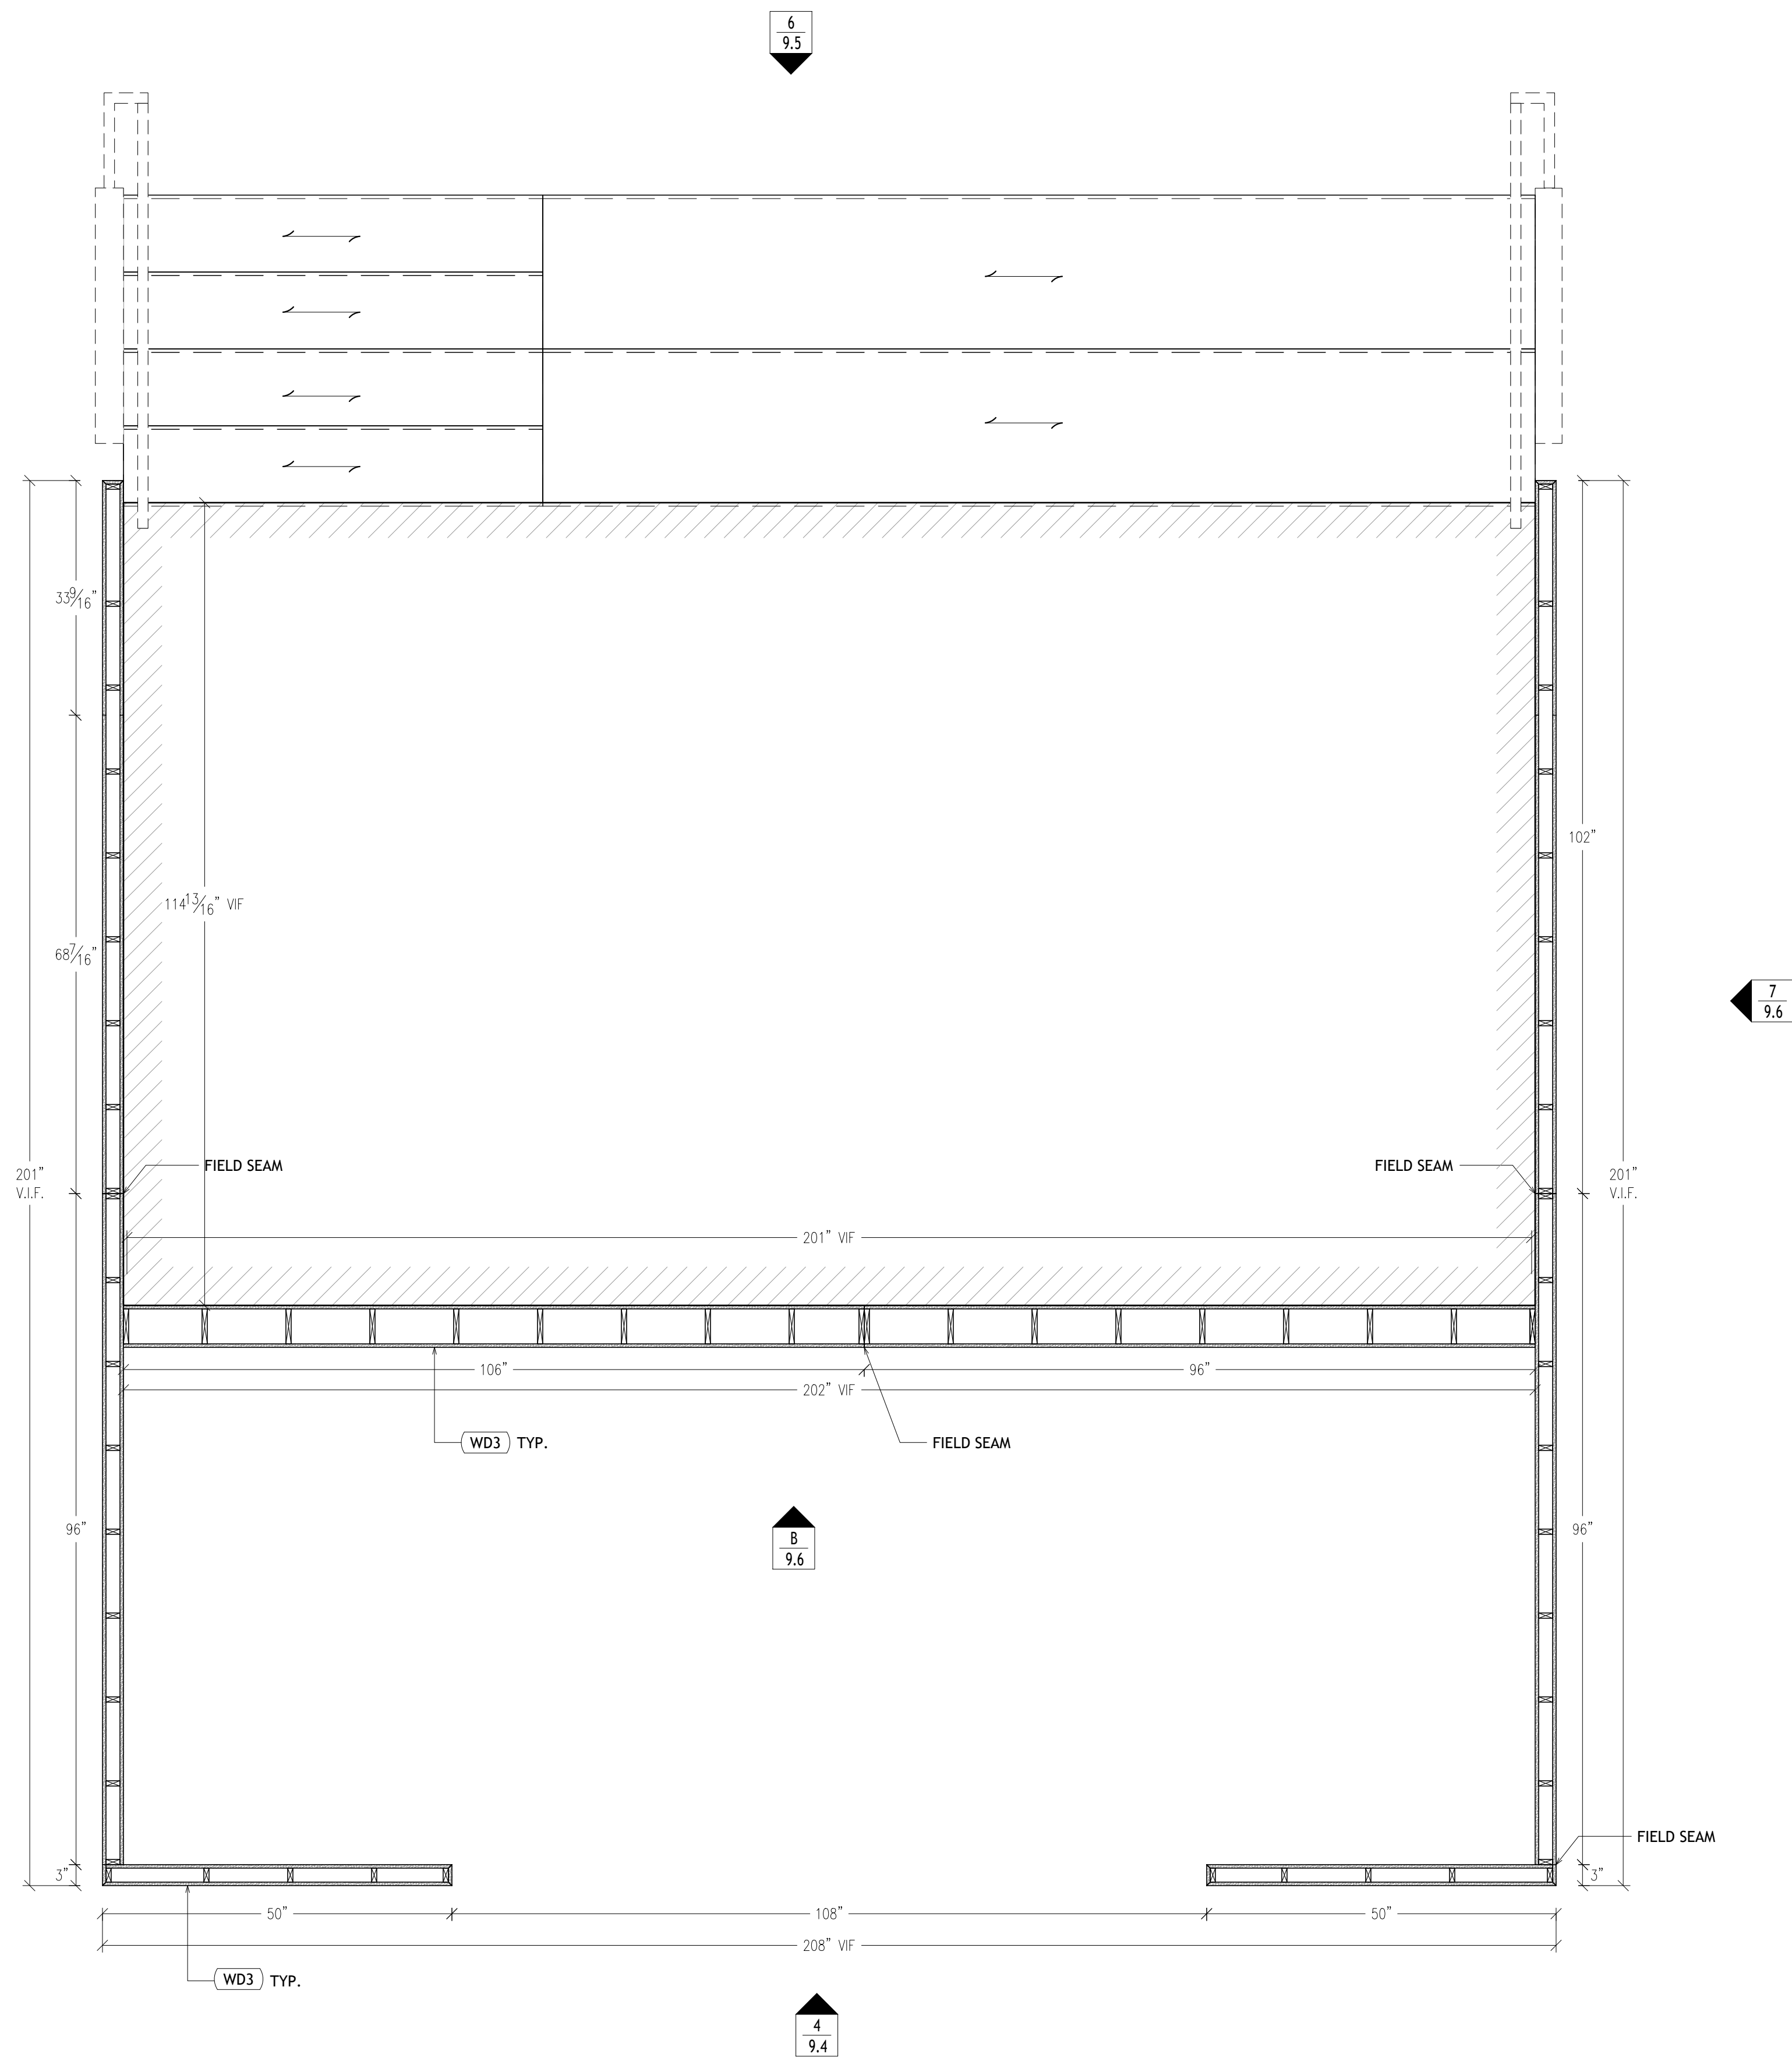

3 PLAN SECTION @ STAIR 4TH FLOOR NONE  
3/4"=1'-0"

SUBJECT : MILLWORK ELEVATIONS, PLANS & SECTIONS	DATE : 01/24/19	REV. —	Date : —	JOB # <b>XXXX</b>
JOB NAME : ANONYMOUS	SCALE : AS NOTED	REV. —	Date : —	
ARCHITECT : ANONYMOUS	DWN. BY: HD	REV. —	Date : —	
CONTRACTOR : ANONYMOUS	CHECKER: —	REV. —	Date : —	
				DWG # <b>9.3</b>

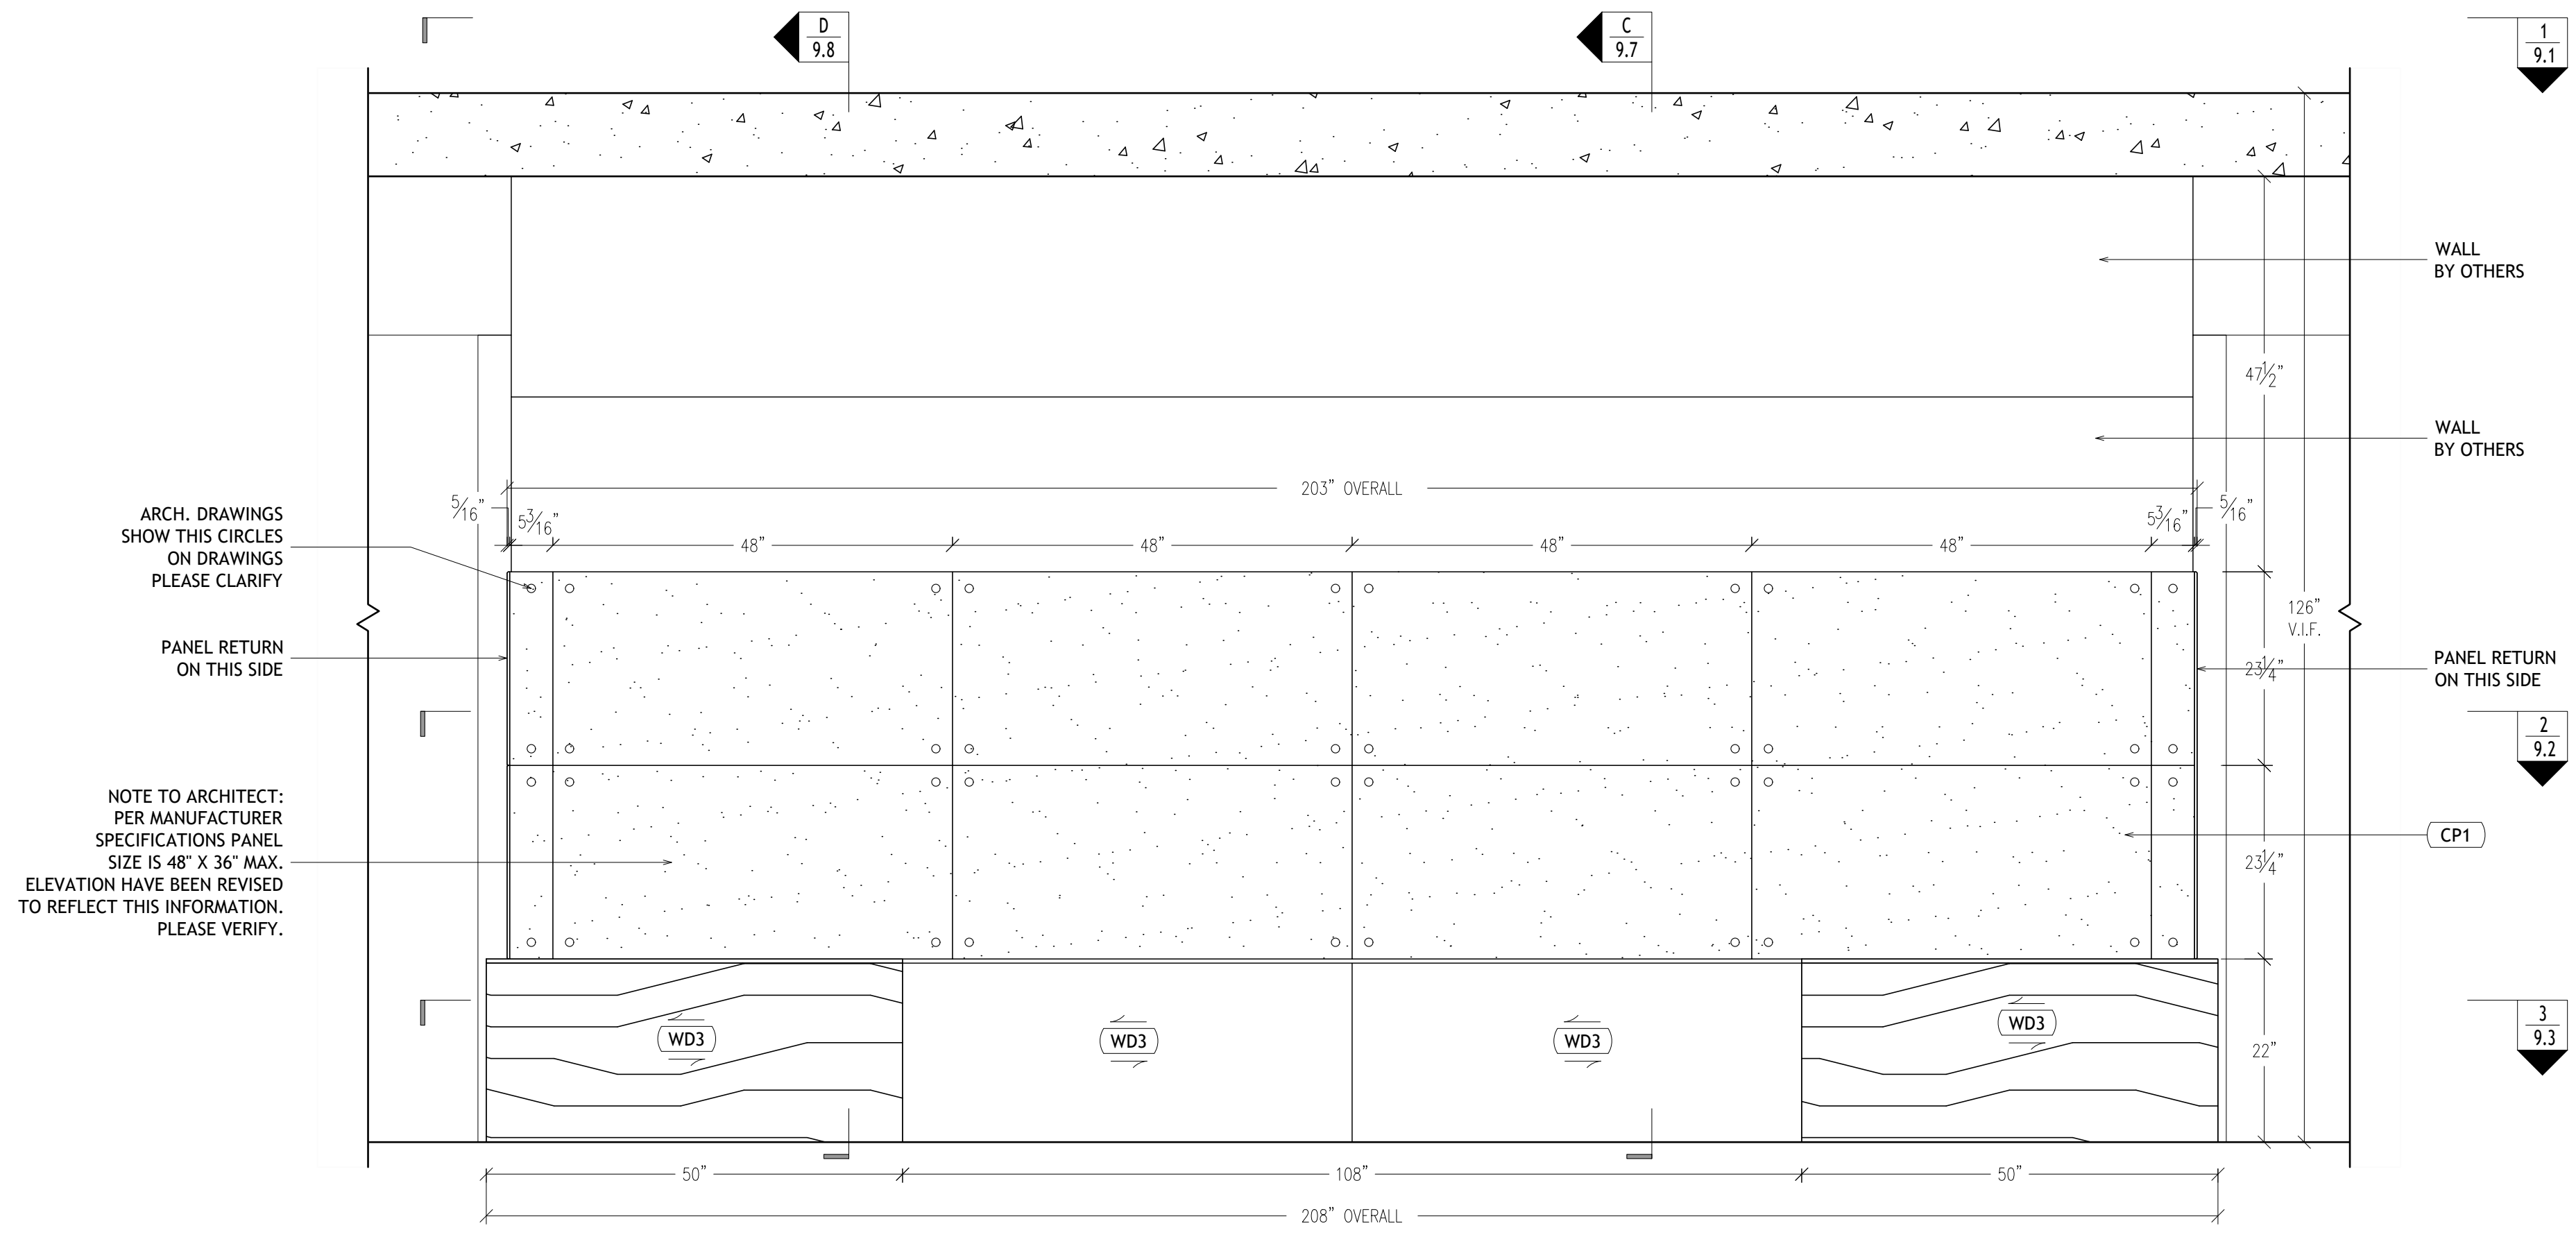


ARCH. DRAWINGS SHOW THIS CIRCLES ON DRAWINGS PLEASE CLARIFY

PANEL RETURN ON THIS SIDE

NOTE TO ARCHITECT: PER MANUFACTURER SPECIFICATIONS PANEL SIZE IS 48" X 36" MAX. ELEVATION HAVE BEEN REVISED TO REFLECT THIS INFORMATION. PLEASE VERIFY.

4 ELEVATION @ STAIR 4TH FLOOR 1/3/4=1'-0" A0073

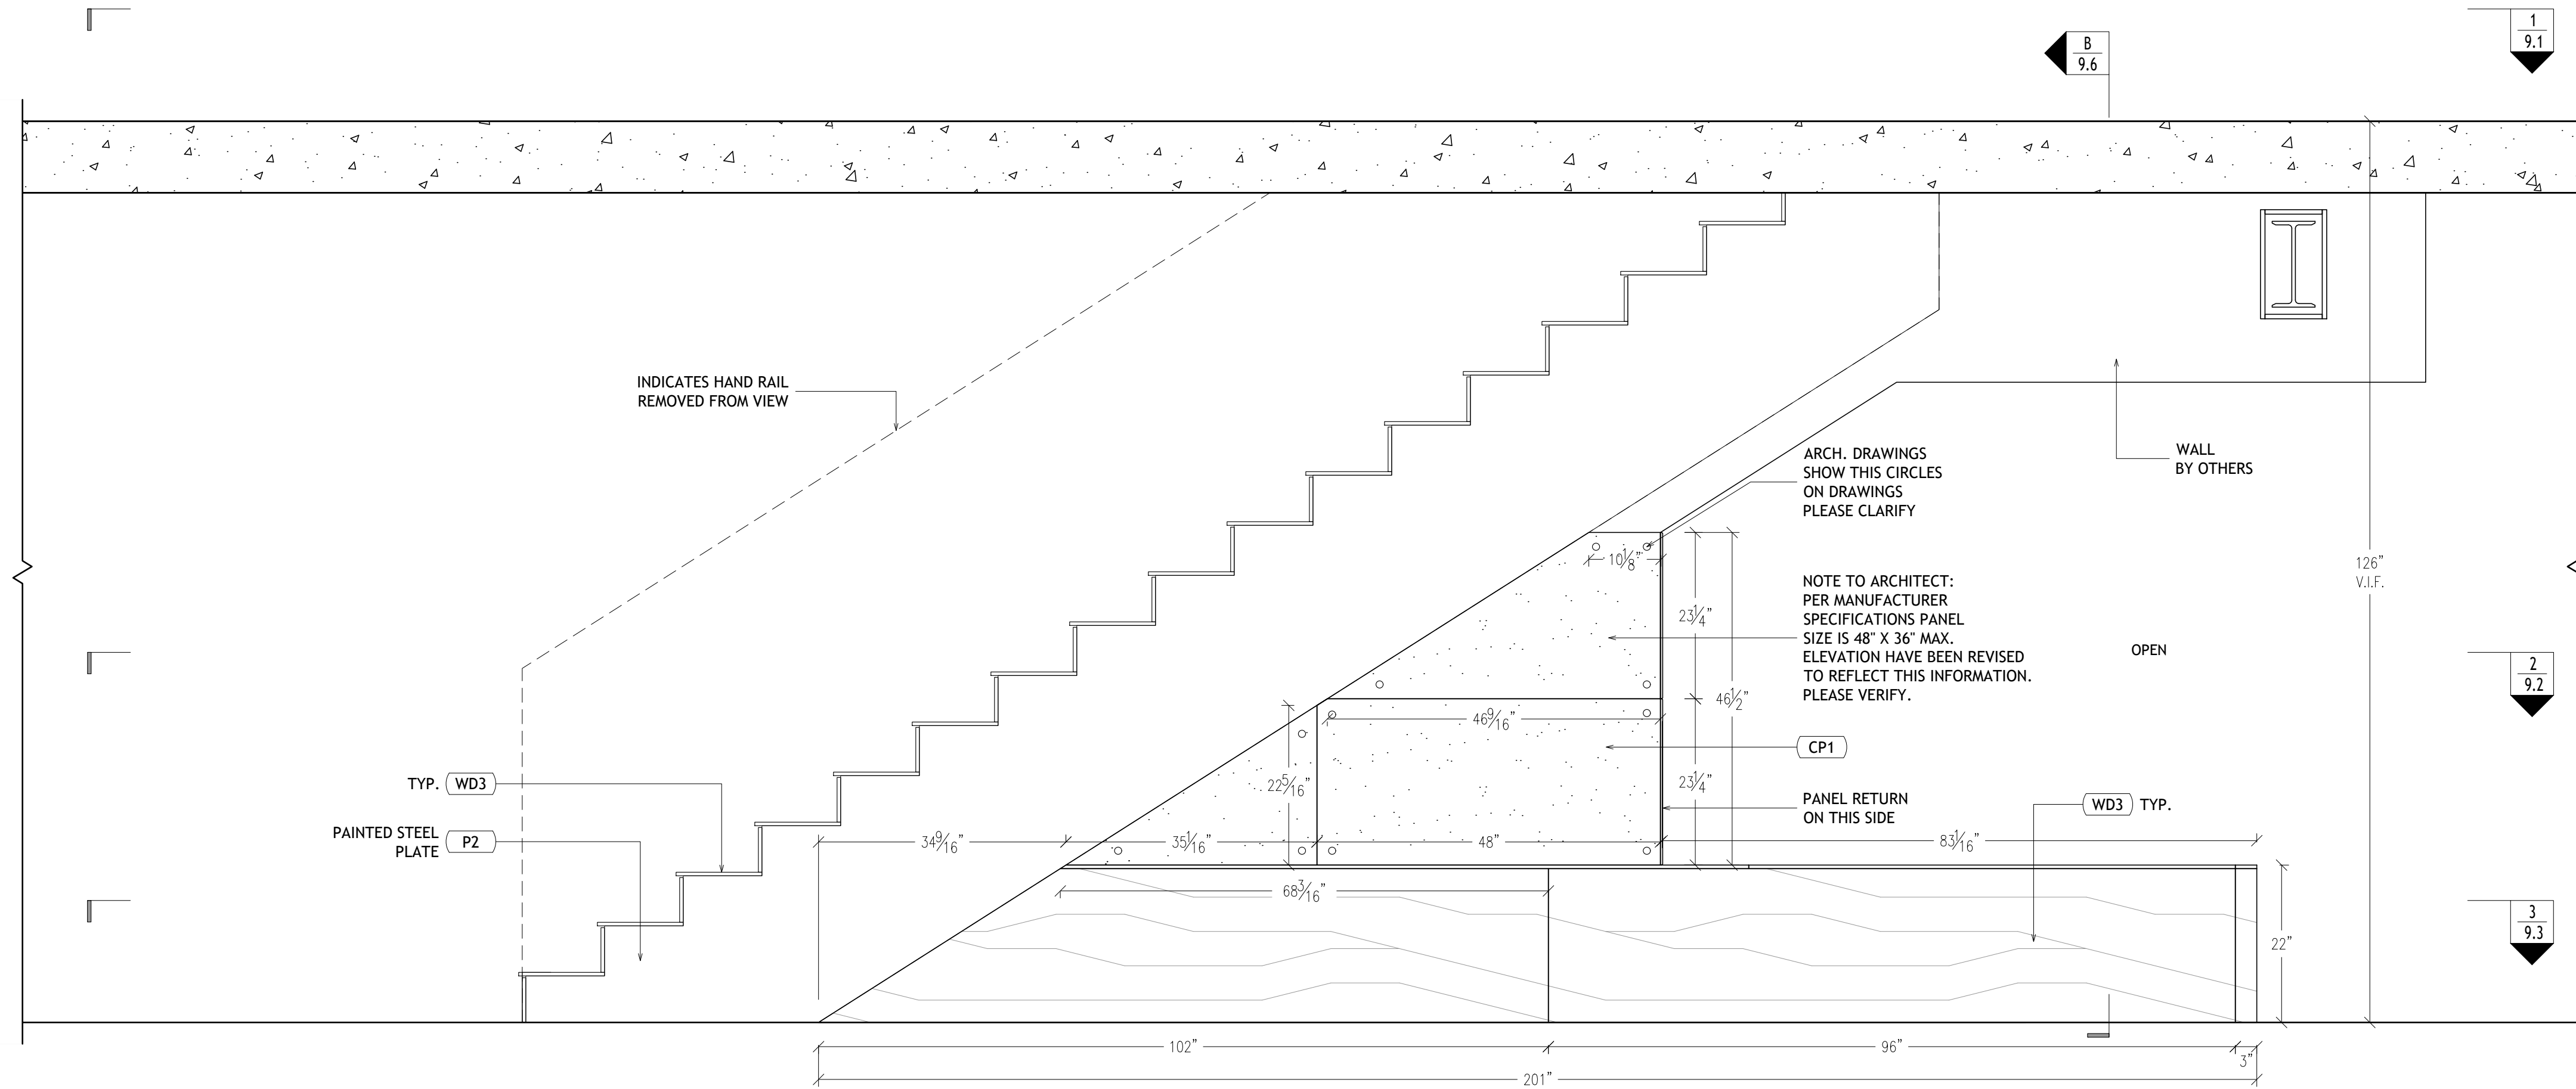

TYP. (WD3)  
PAINTED STEEL PLATE P2

INDICATES HAND RAIL REMOVED FROM VIEW

ARCH. DRAWINGS SHOW THIS CIRCLES ON DRAWINGS PLEASE CLARIFY

NOTE TO ARCHITECT: PER MANUFACTURER SPECIFICATIONS PANEL SIZE IS 48" X 36" MAX. ELEVATION HAVE BEEN REVISED TO REFLECT THIS INFORMATION. PLEASE VERIFY.

WALL BY OTHERS

OPEN


PANEL RETURN ON THIS SIDE

WD3 TYP.


5 ELEVATION @ STAIR 4TH FLOOR 1/3/4=1'-0" NONE

SUBJECT : MILLWORK ELEVATIONS, PLANS & SECTIONS	DATE : 01/24/19	REV. —	Date : —
JOB NAME : ANONYMOUS	SCALE : AS NOTED	REV. —	Date : —
ARCHITECT : ANONYMOUS	DWN. BY : HD	REV. —	Date : —
CONTRACTOR : ANONYMOUS	CHECKER: —	REV. —	Date : —

JOB # XXXX  
DWG # 9.4

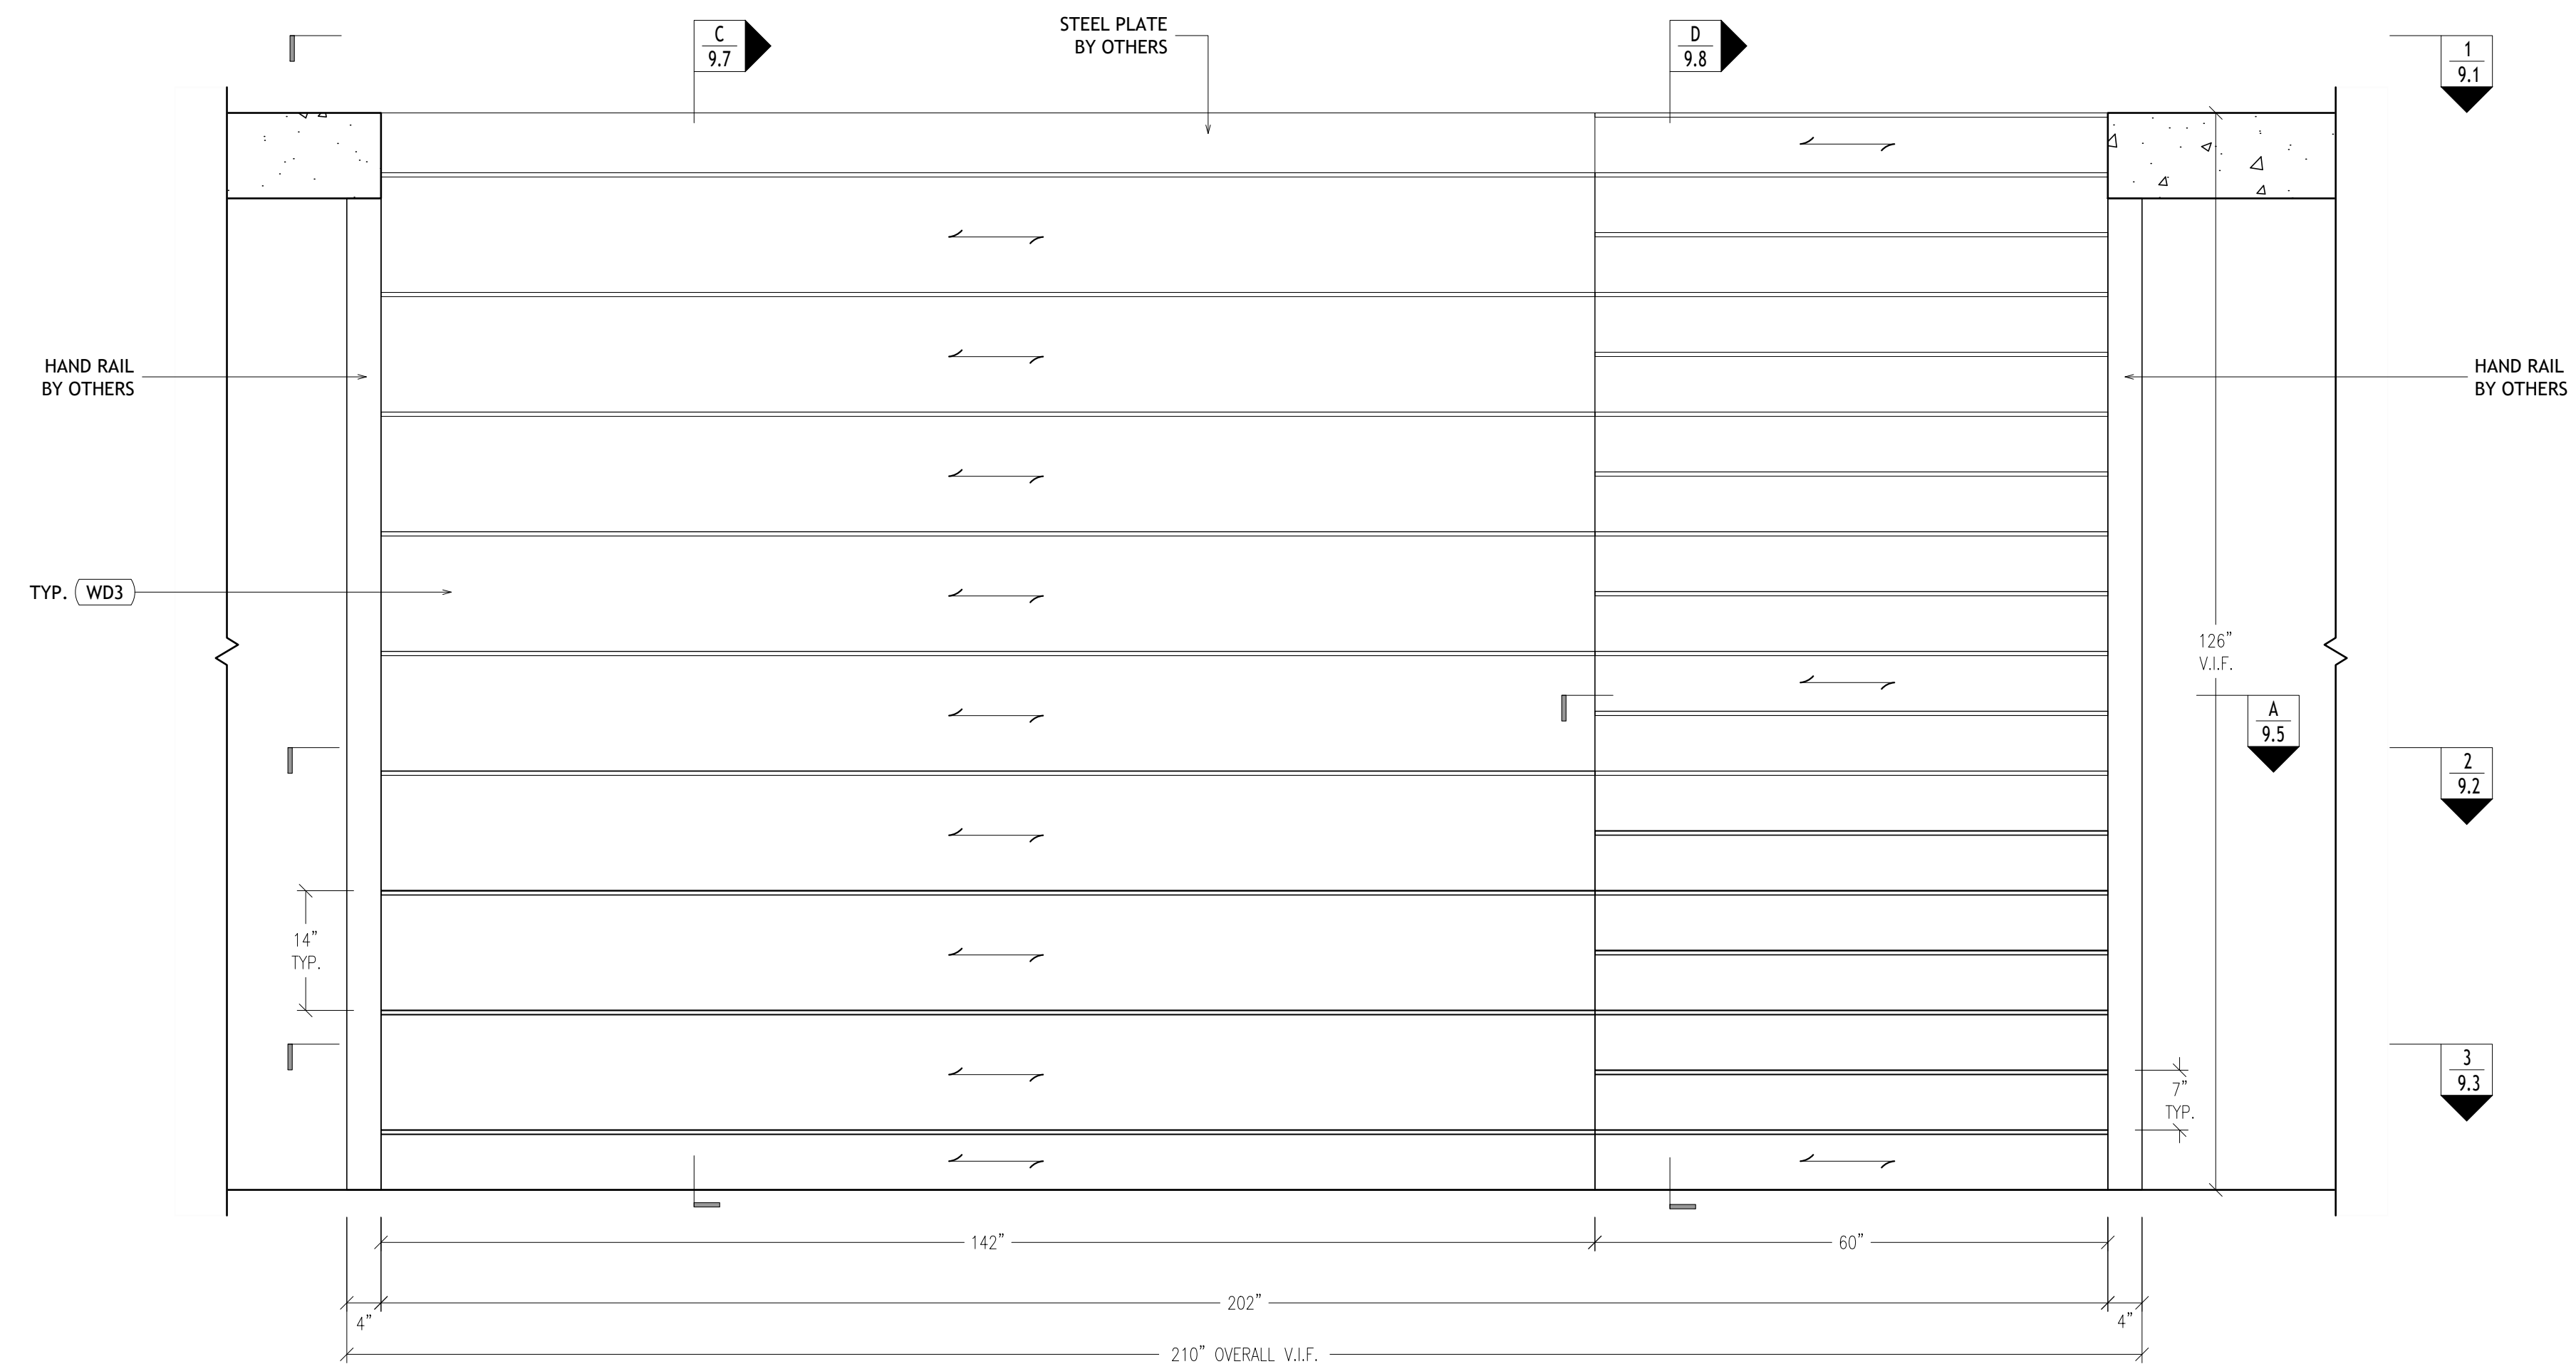


6 ELEVATION @ STAIR 4TH FLOOR 3/4"=1'-0" NONE

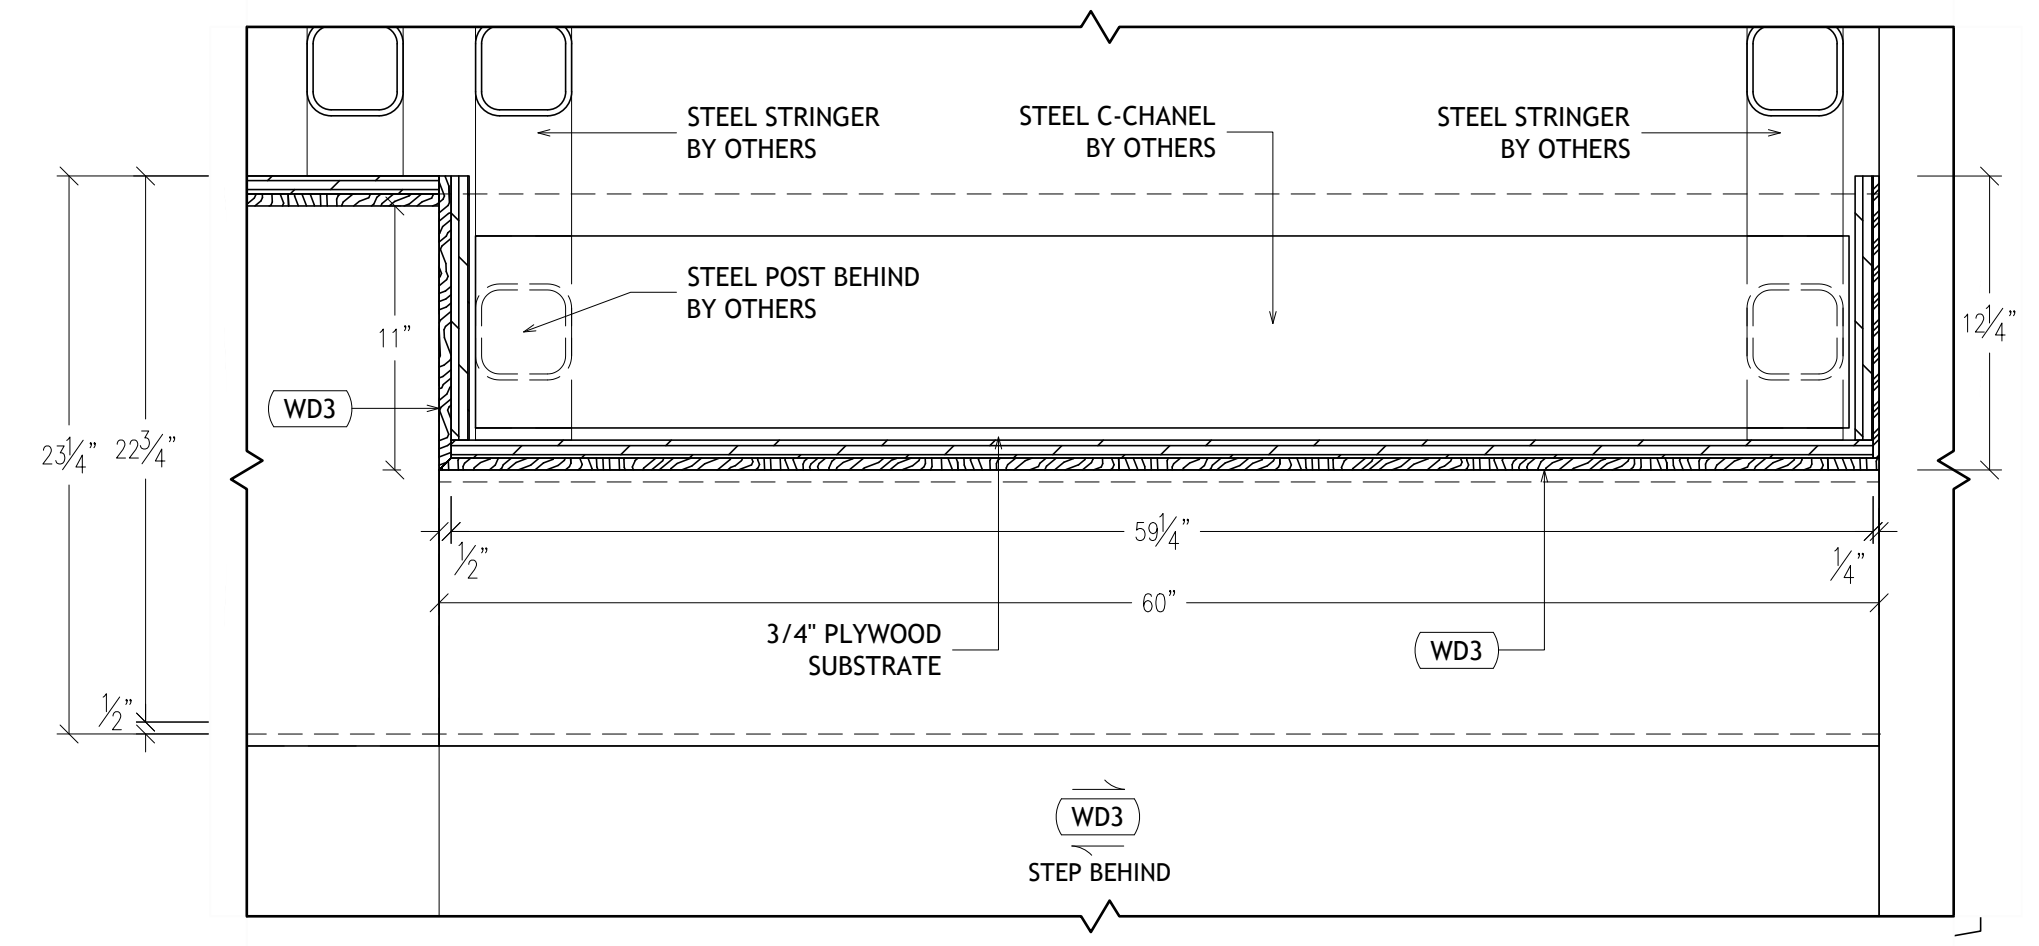


A SECTION @ STAIR 4TH FLOOR 1-1/2"=1'-0" 01 AT.01

SUBJECT : MILLWORK ELEVATIONS, PLANS & SECTIONS	DATE : 01/24/19	REV. —	Date : —
JOB NAME : ANONYMOUS	SCALE : AS NOTED	REV. —	Date : —
ARCHITECT : ANONYMOUS	DWN. BY: HD	REV. —	Date : —
CONTRACTOR : ANONYMOUS	CHECKER: —	REV. —	Date : —

JOB # XXXX  
DWG # 9.5

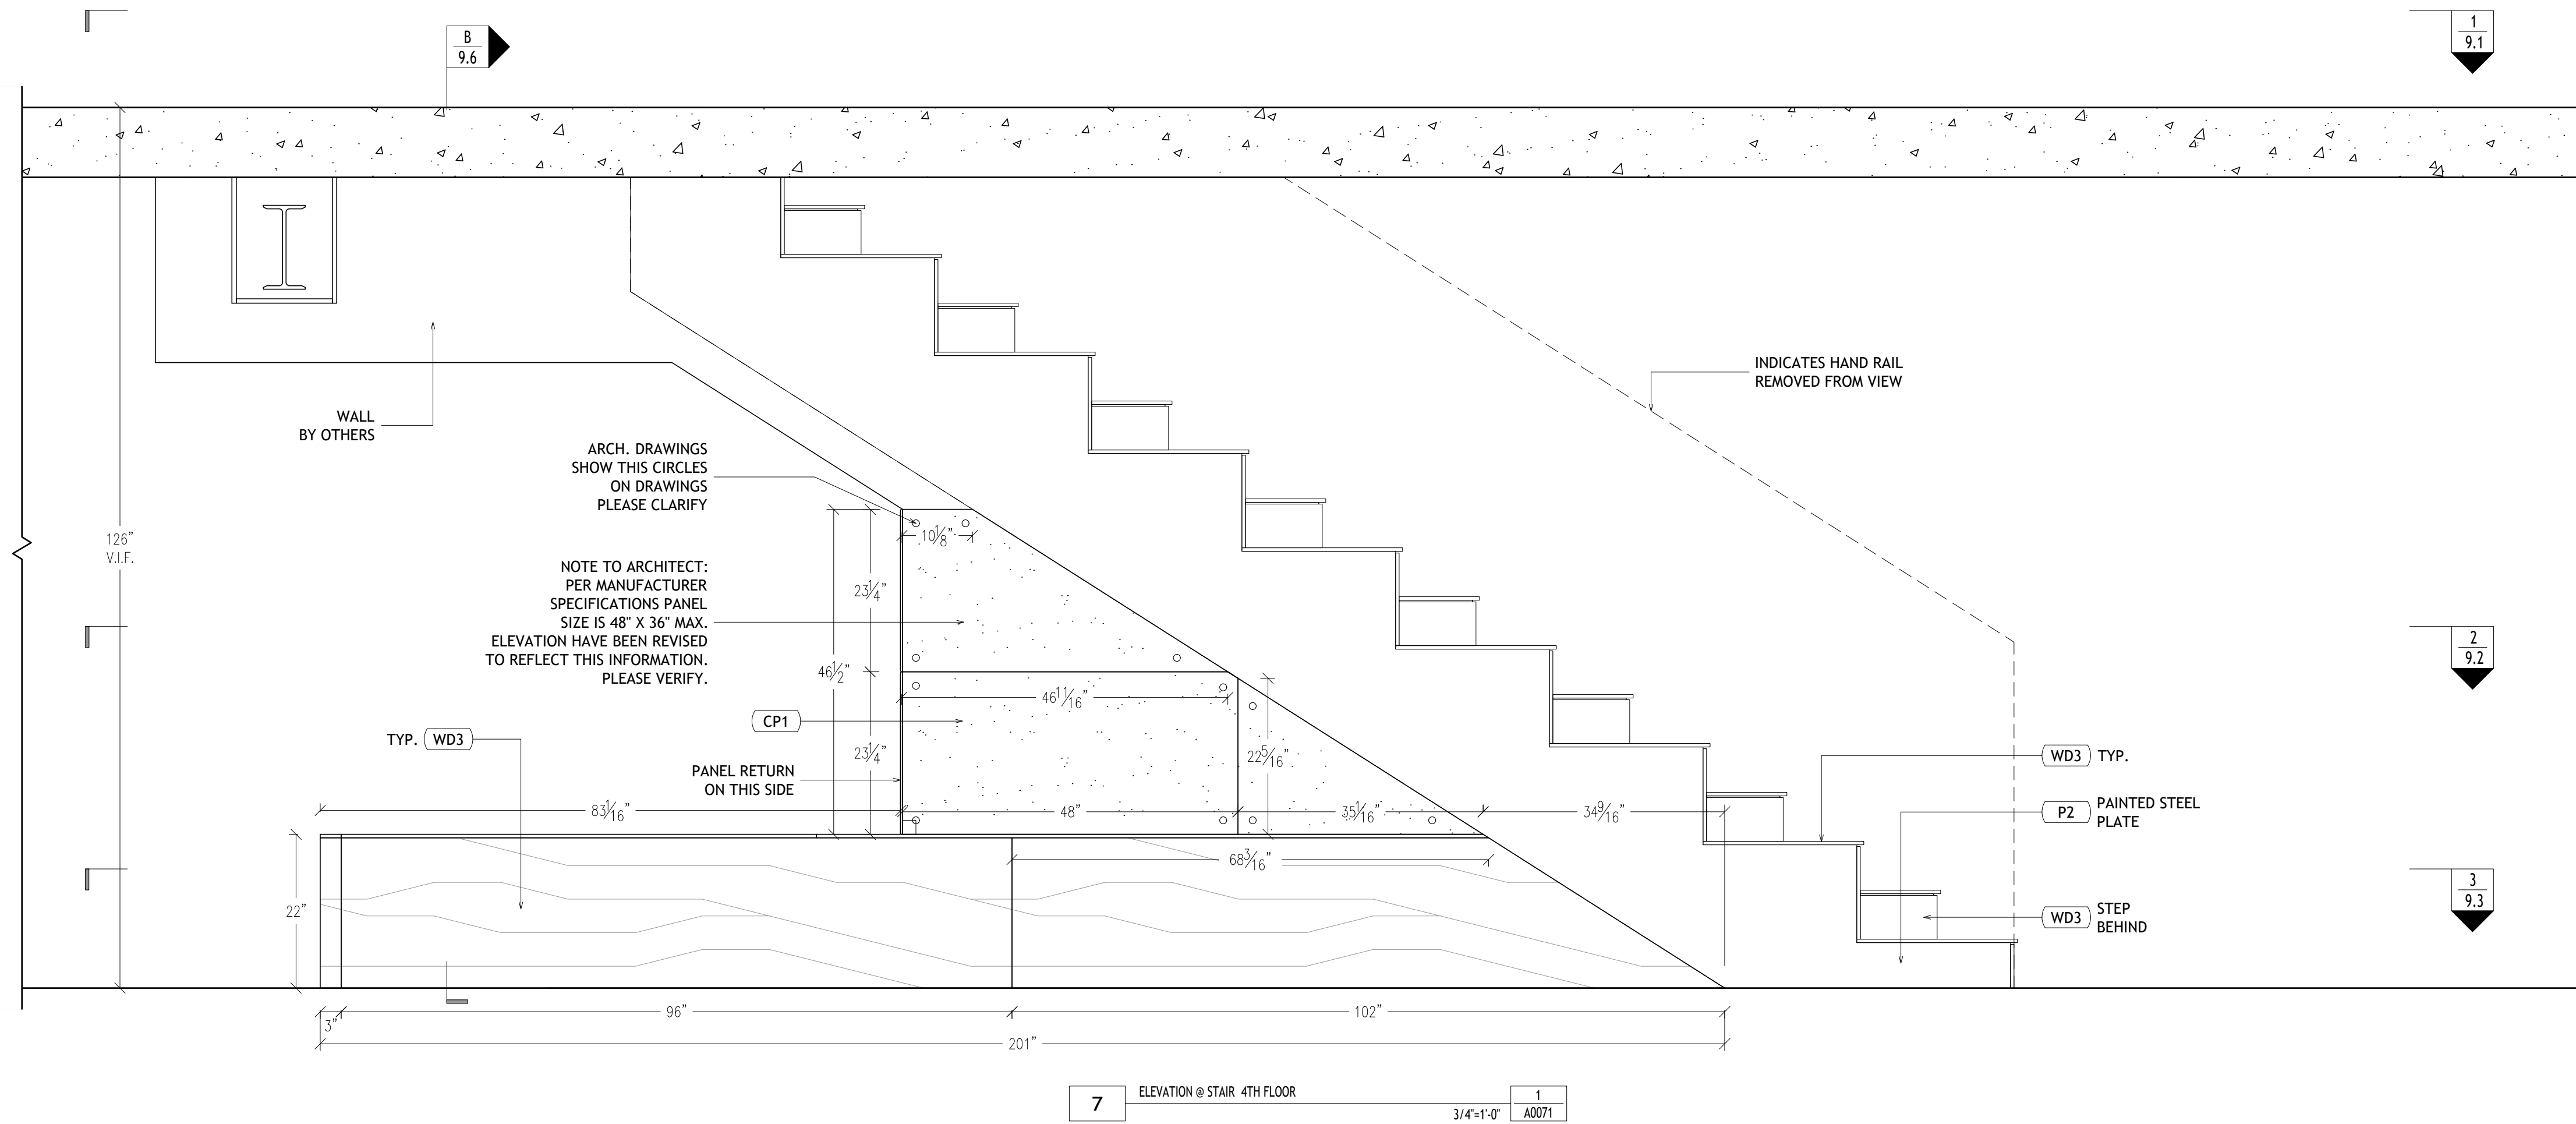





7 ELEVATION @ STAIR 4TH FLOOR 3/4"=1'-0" 1 A0071

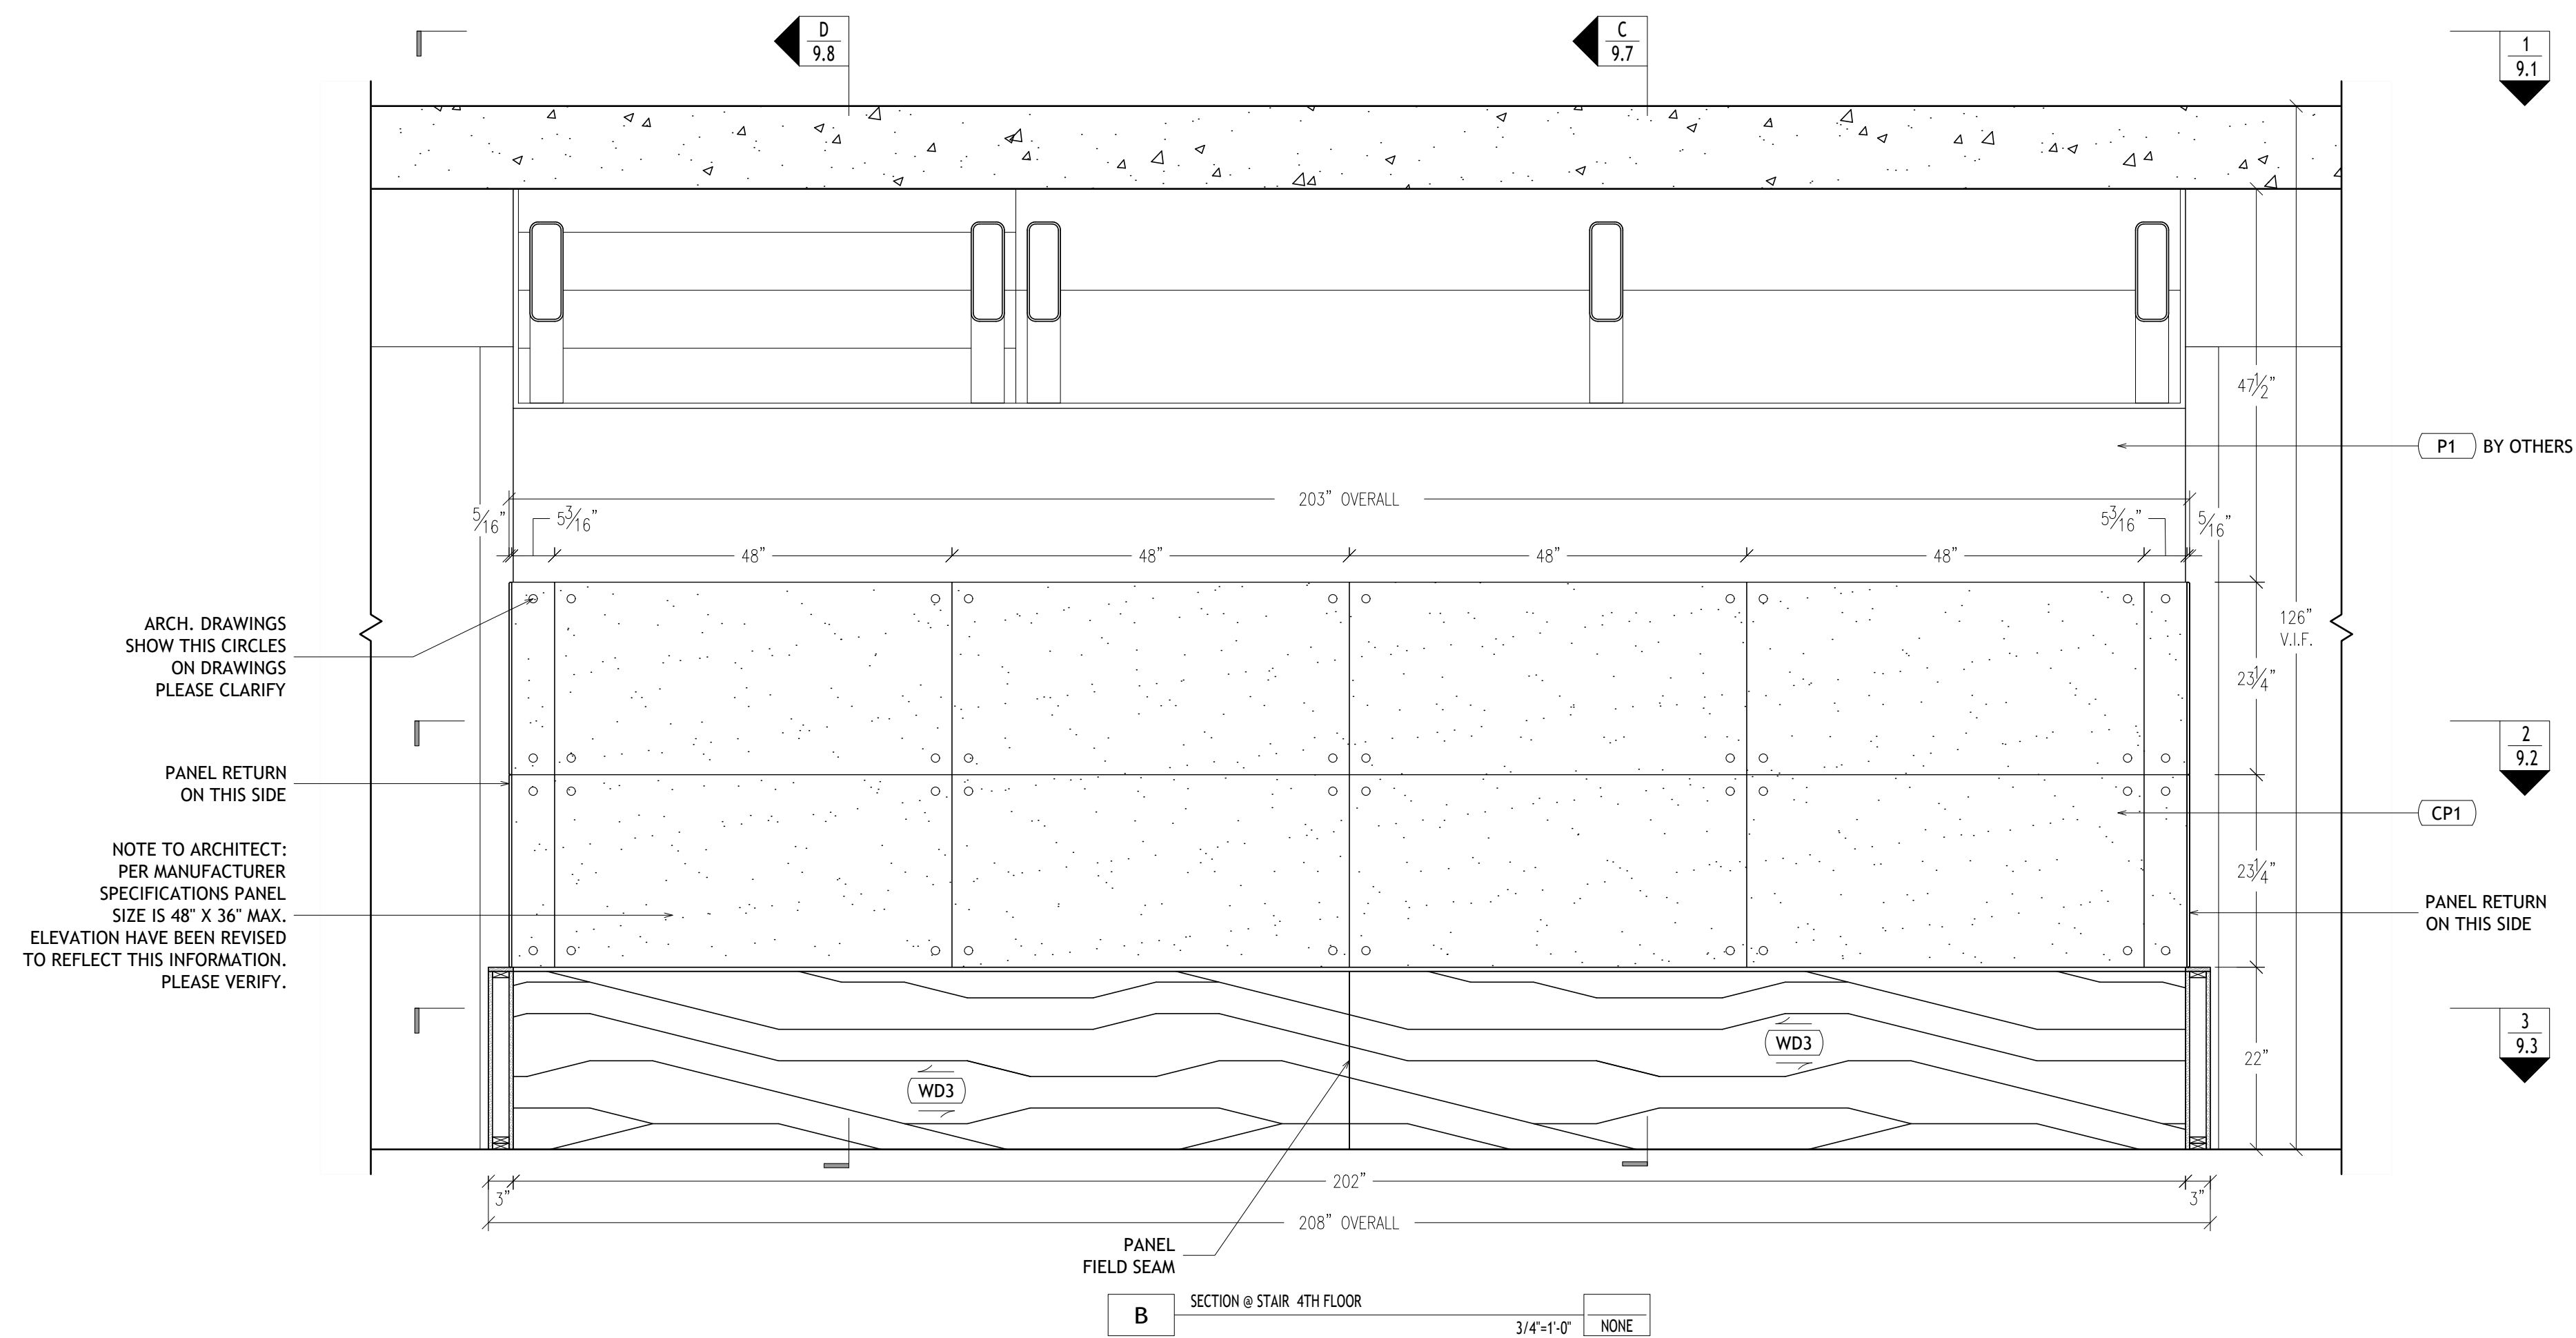

B SECTION @ STAIR 4TH FLOOR 3/4"=1'-0" NONE

SUBJECT : MILLWORK ELEVATIONS, PLANS & SECTIONS	DATE : 01/24/19	REV. —	Date : —
JOB NAME : ANONYMOUS	SCALE : AS NOTED	REV. —	Date : —
ARCHITECT : ANONYMOUS	DWN. BY: HD	REV. —	Date : —
CONTRACTOR : ANONYMOUS	CHECKER: —	REV. —	Date : —





JOB # XXXX  
DWG # 9.6

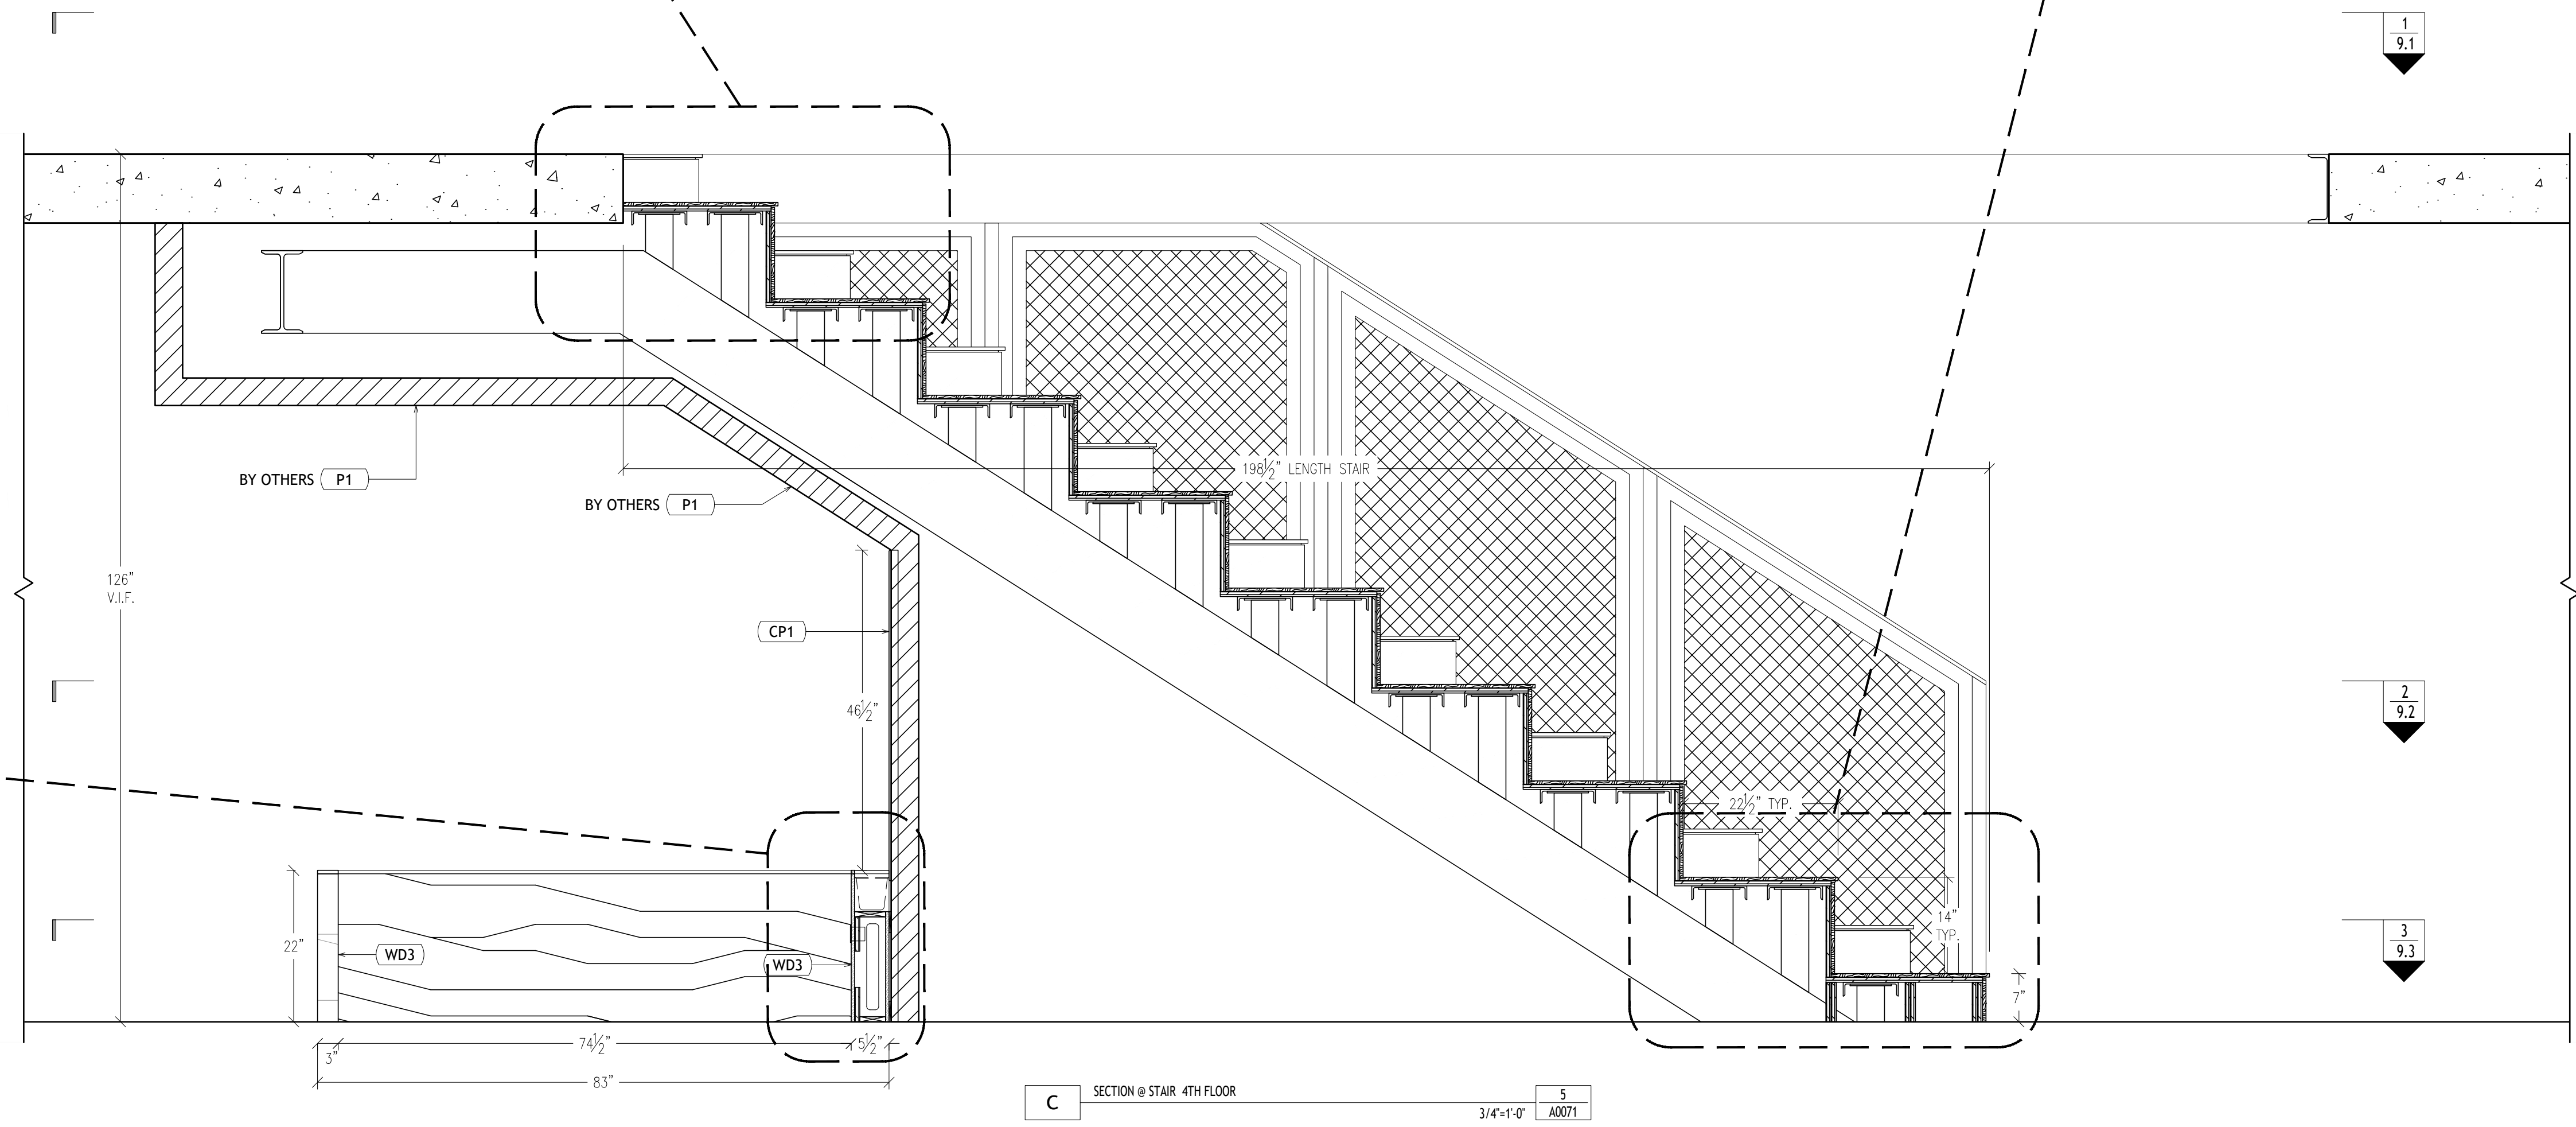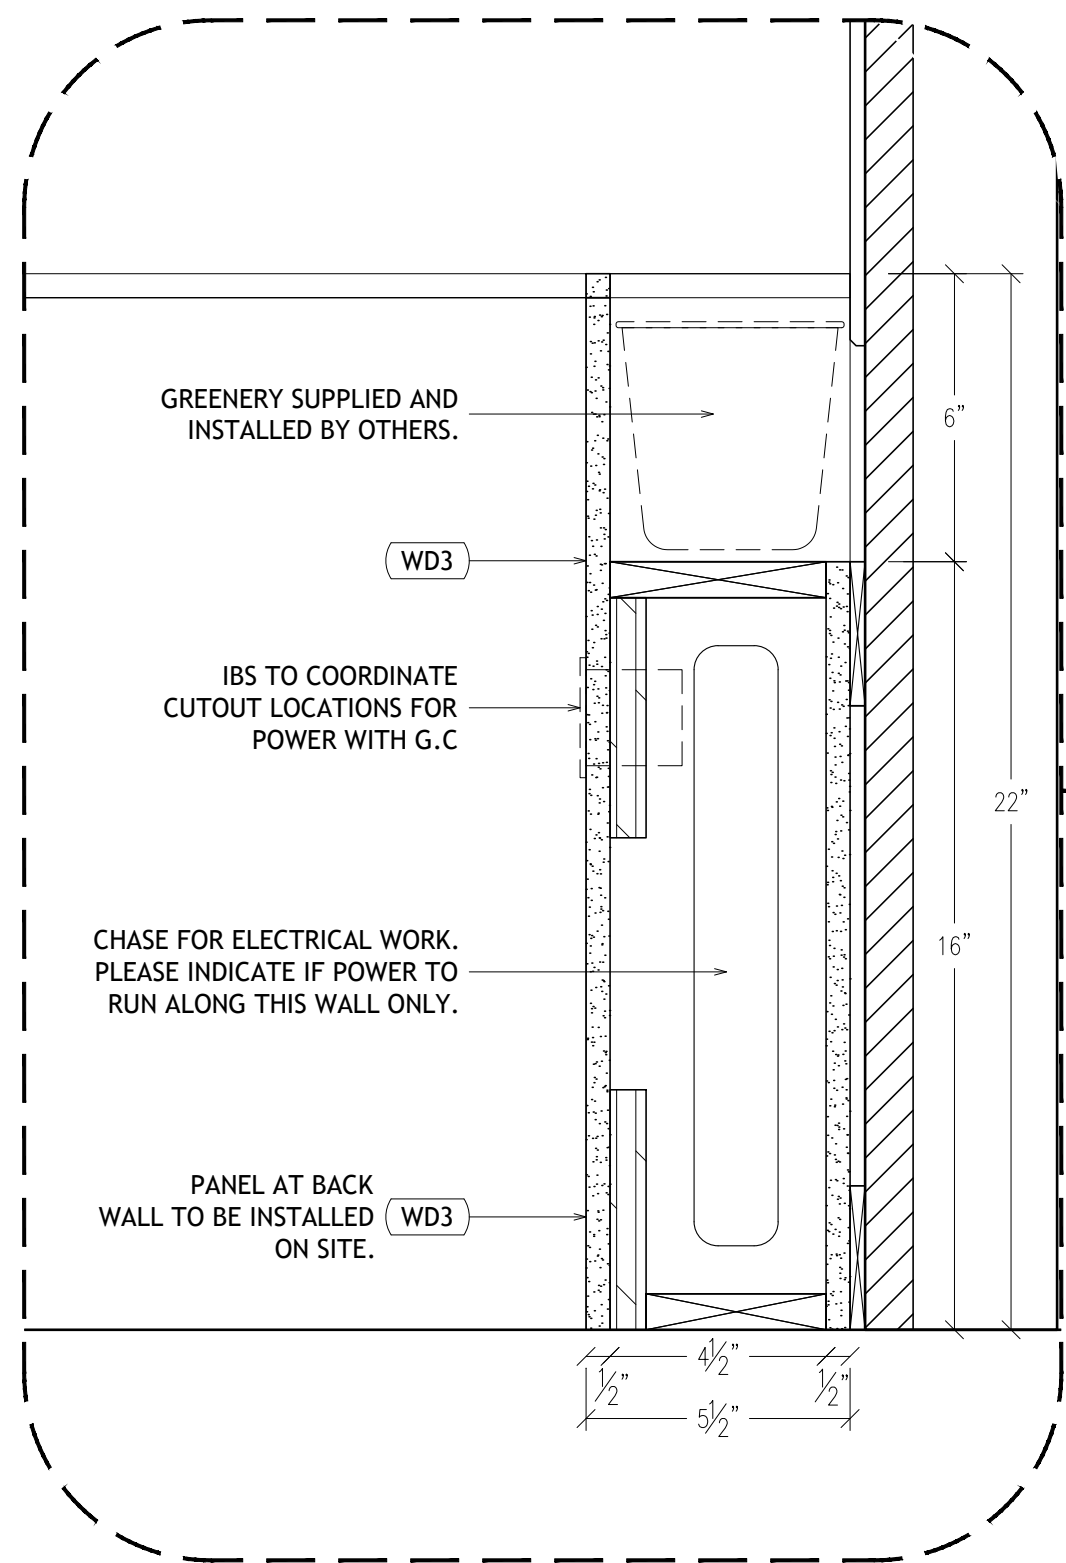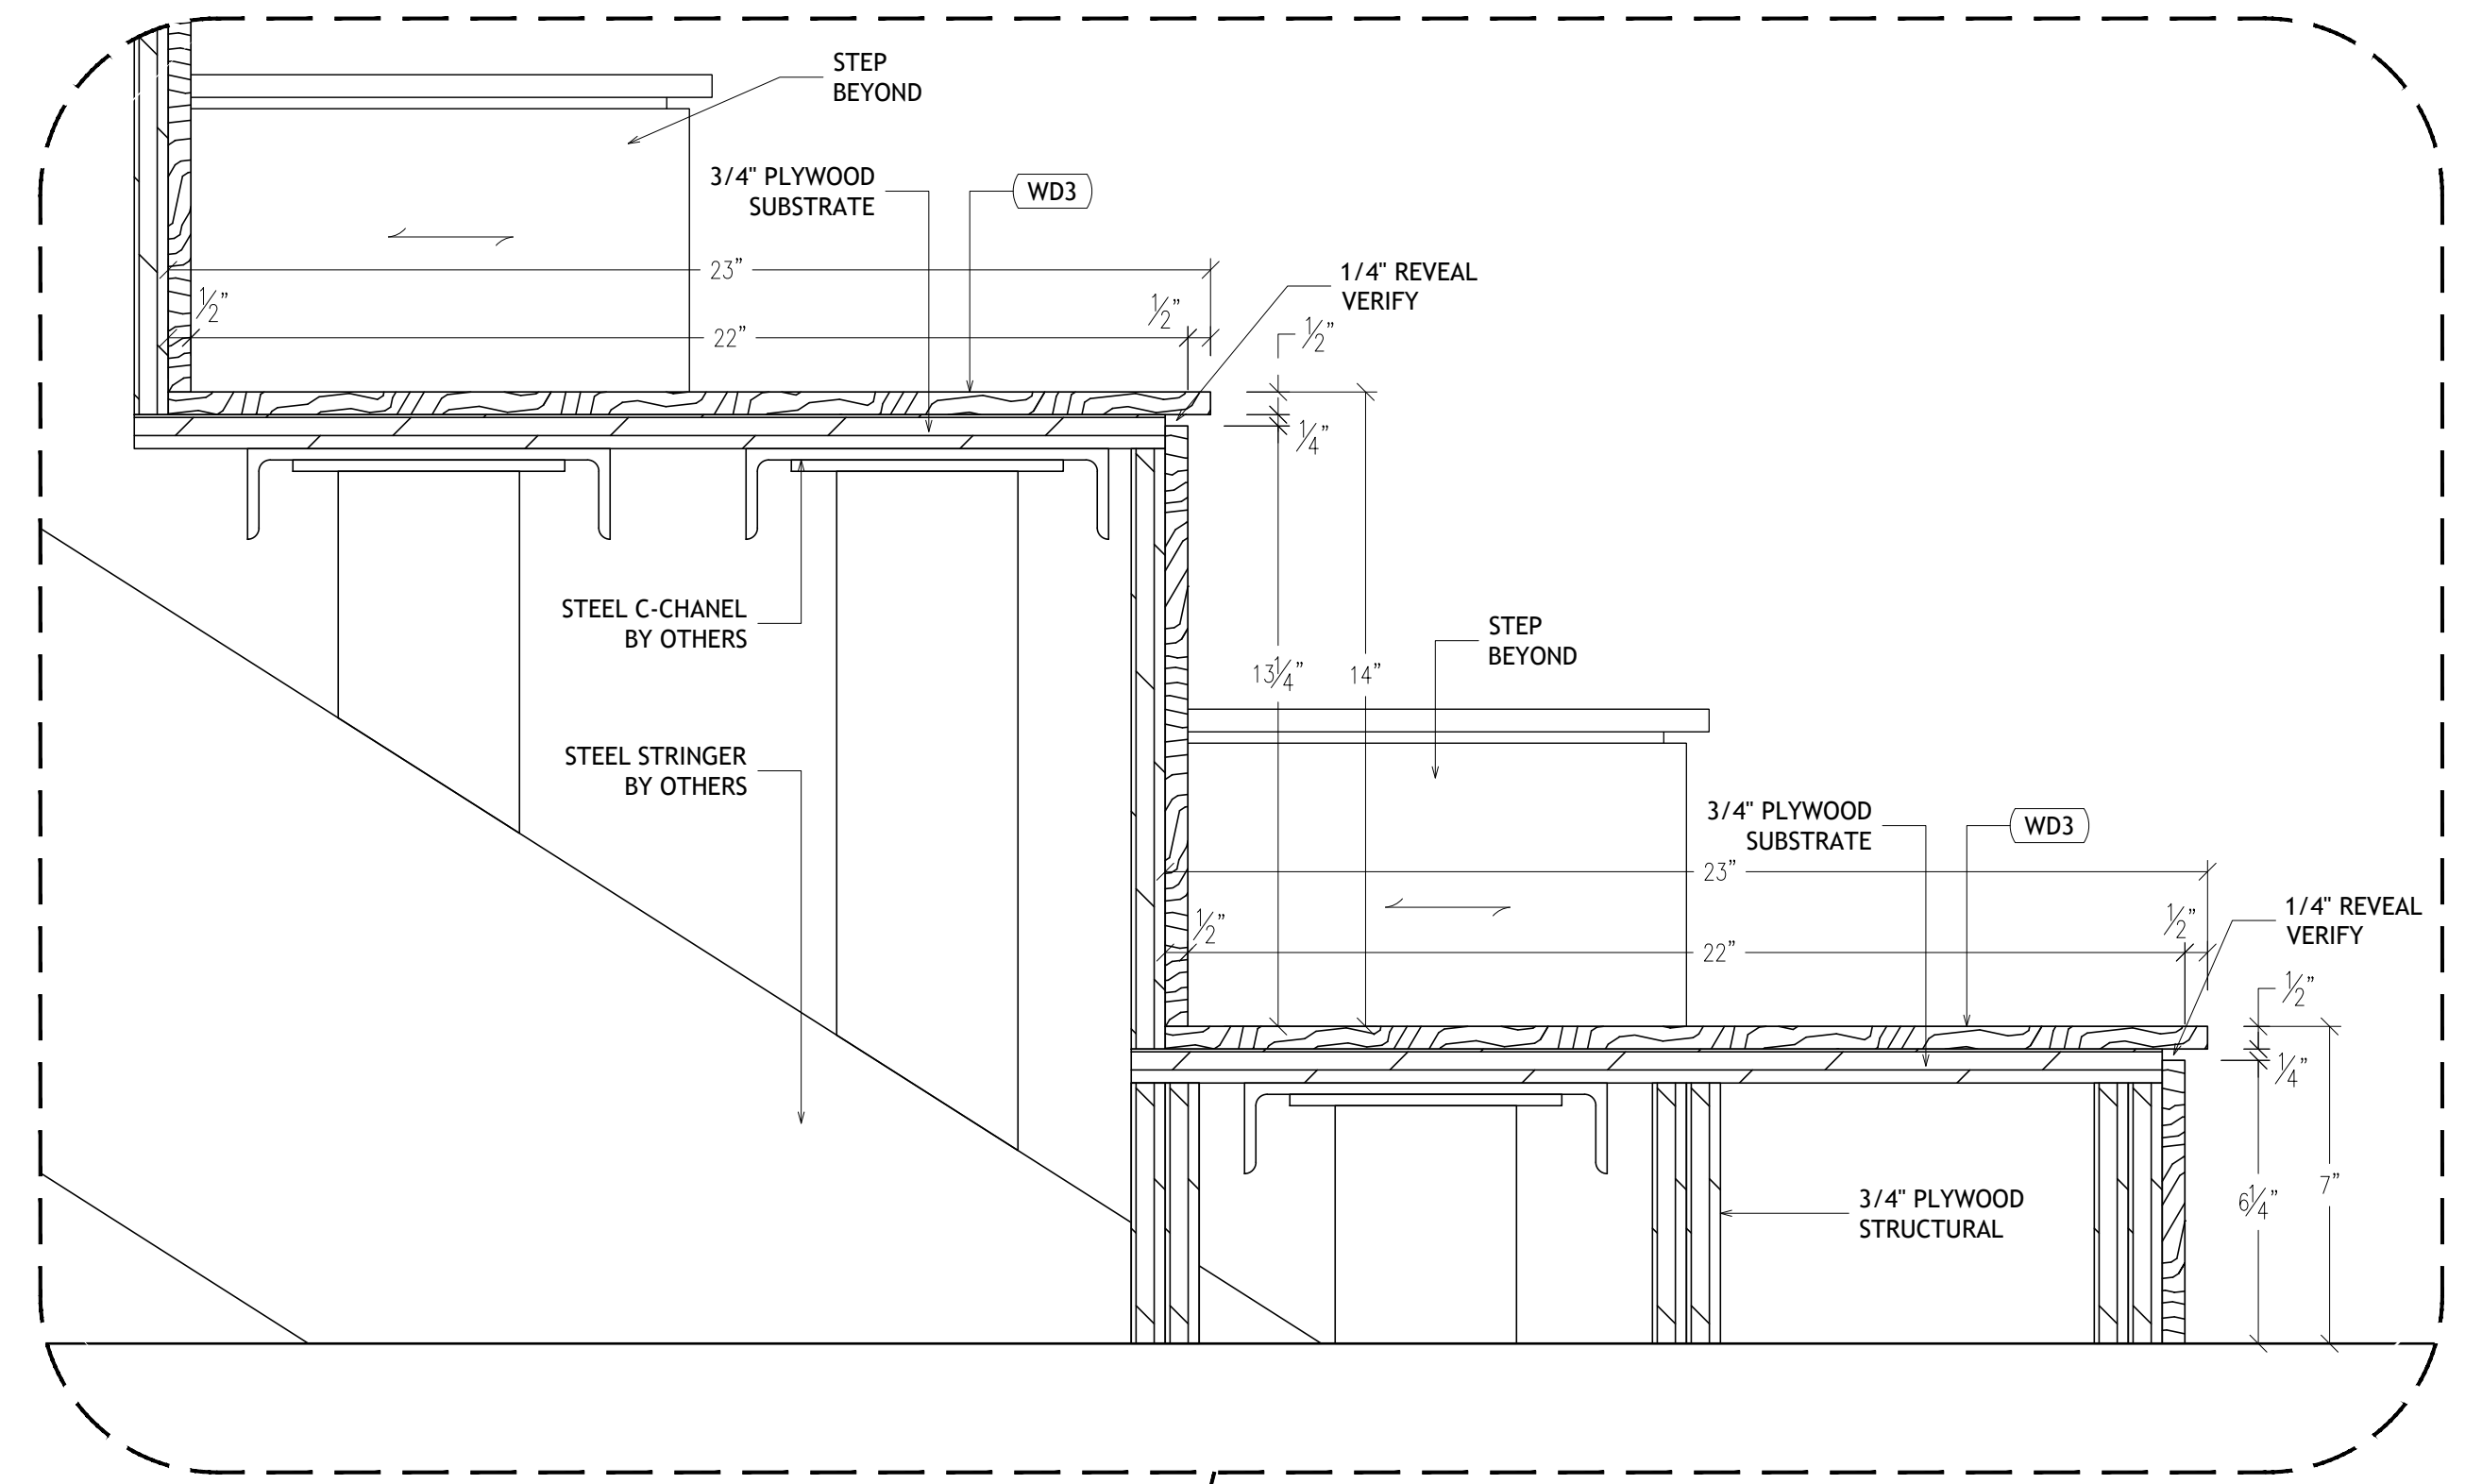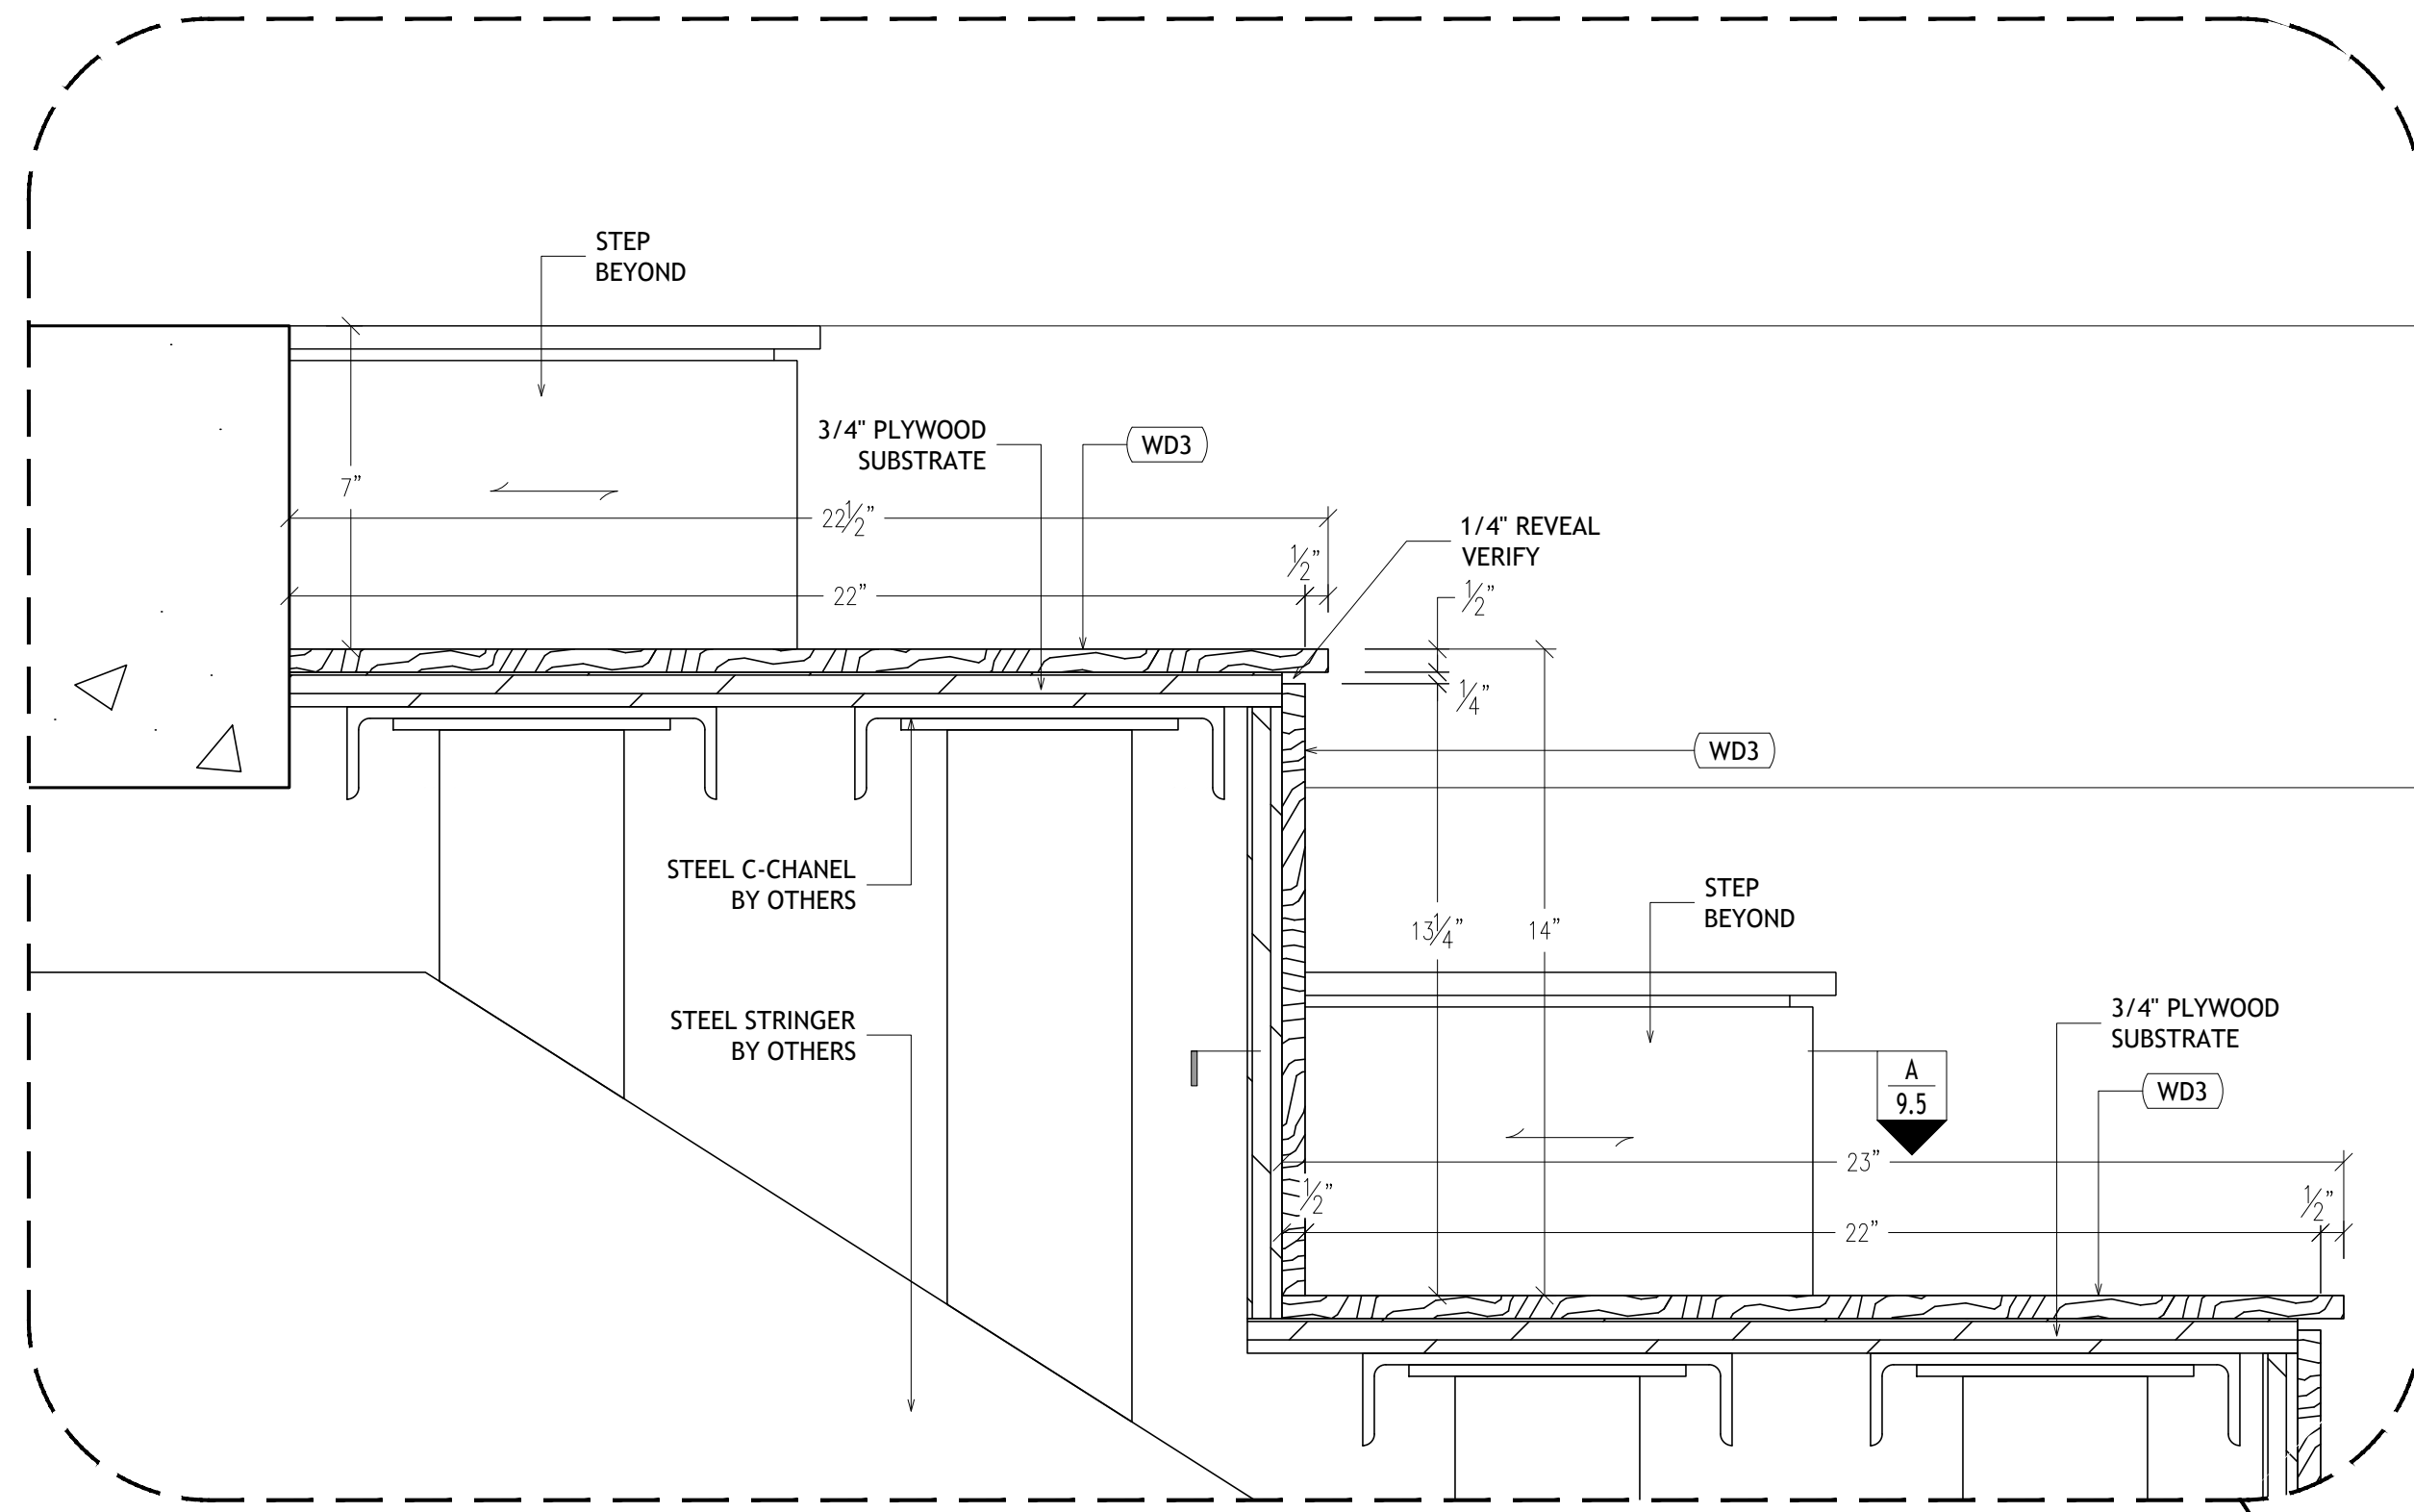

C SECTION @ STAIR 4TH FLOOR 5 3/4"-1'-0" A0071

SUBJECT : MILLWORK ELEVATIONS, PLANS & SECTIONS	DATE : 01/24/19	REV. —	Date : —	JOB # <b>XXXX</b> DWG # <b>9.7</b>
JOB NAME : ANONYMOUS	SCALE : AS NOTED	REV. —	Date : —	
ARCHITECT : ANONYMOUS	DWN. BY: HD	REV. —	Date : —	
CONTRACTOR : ANONYMOUS	CHECKER: —	REV. —	Date : —	



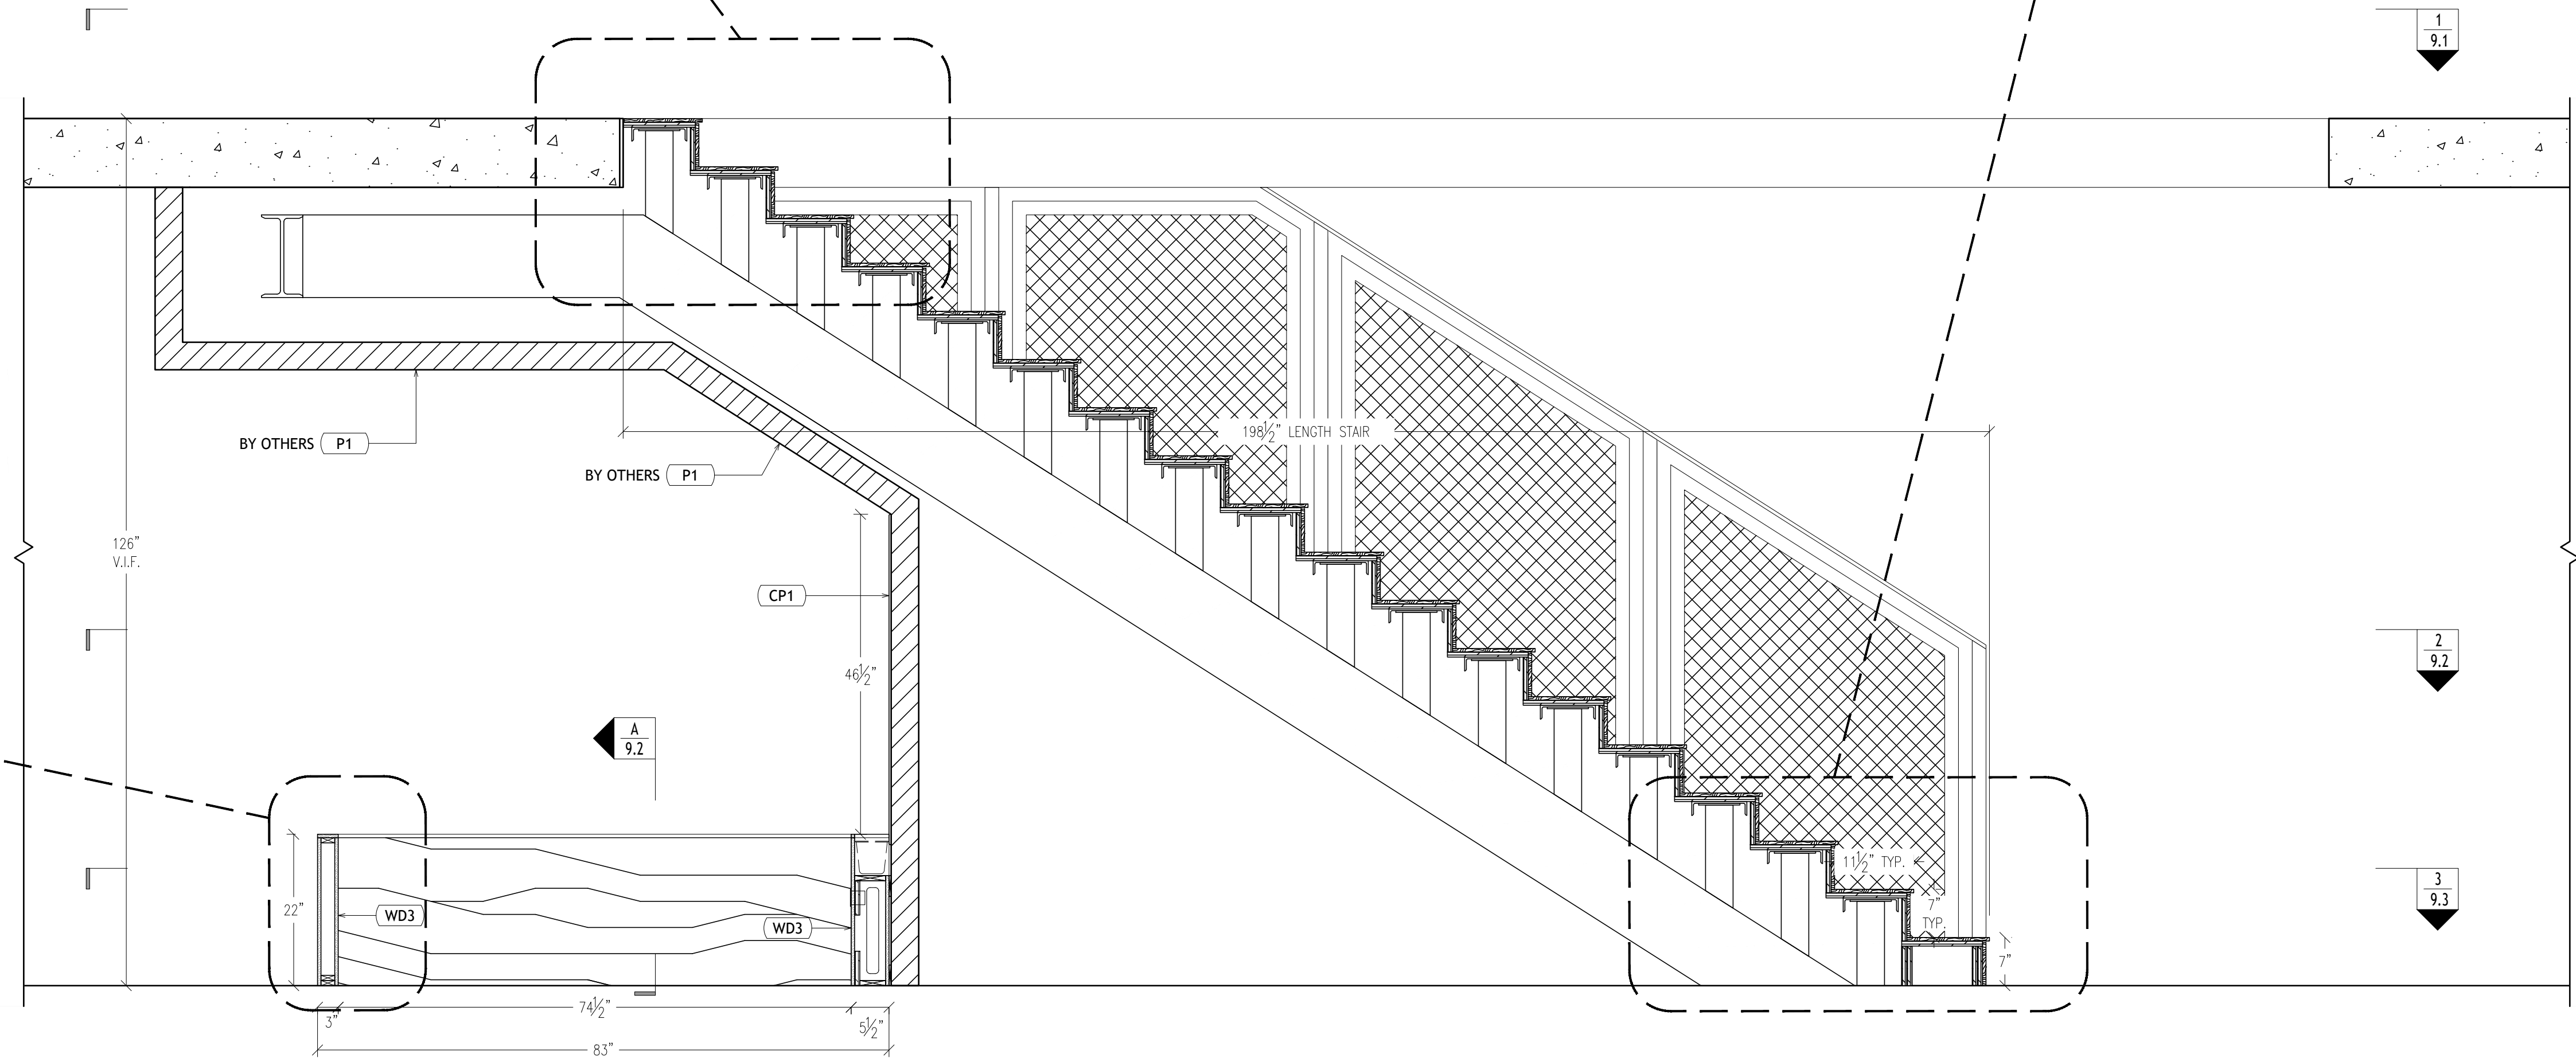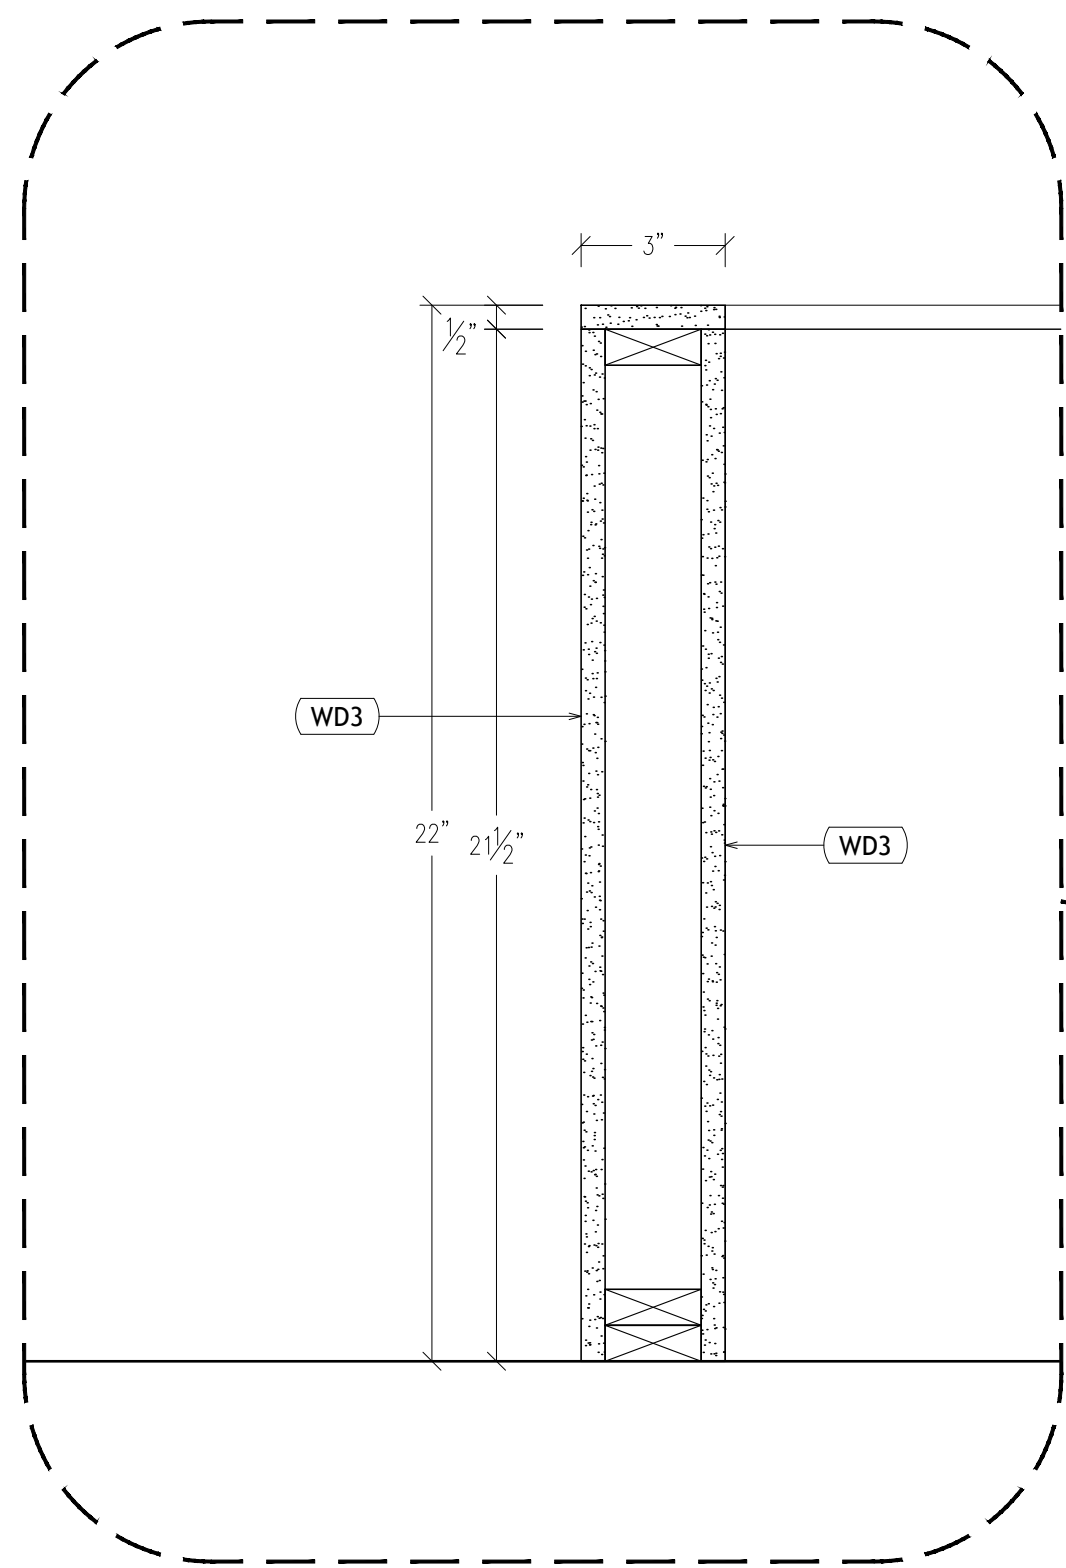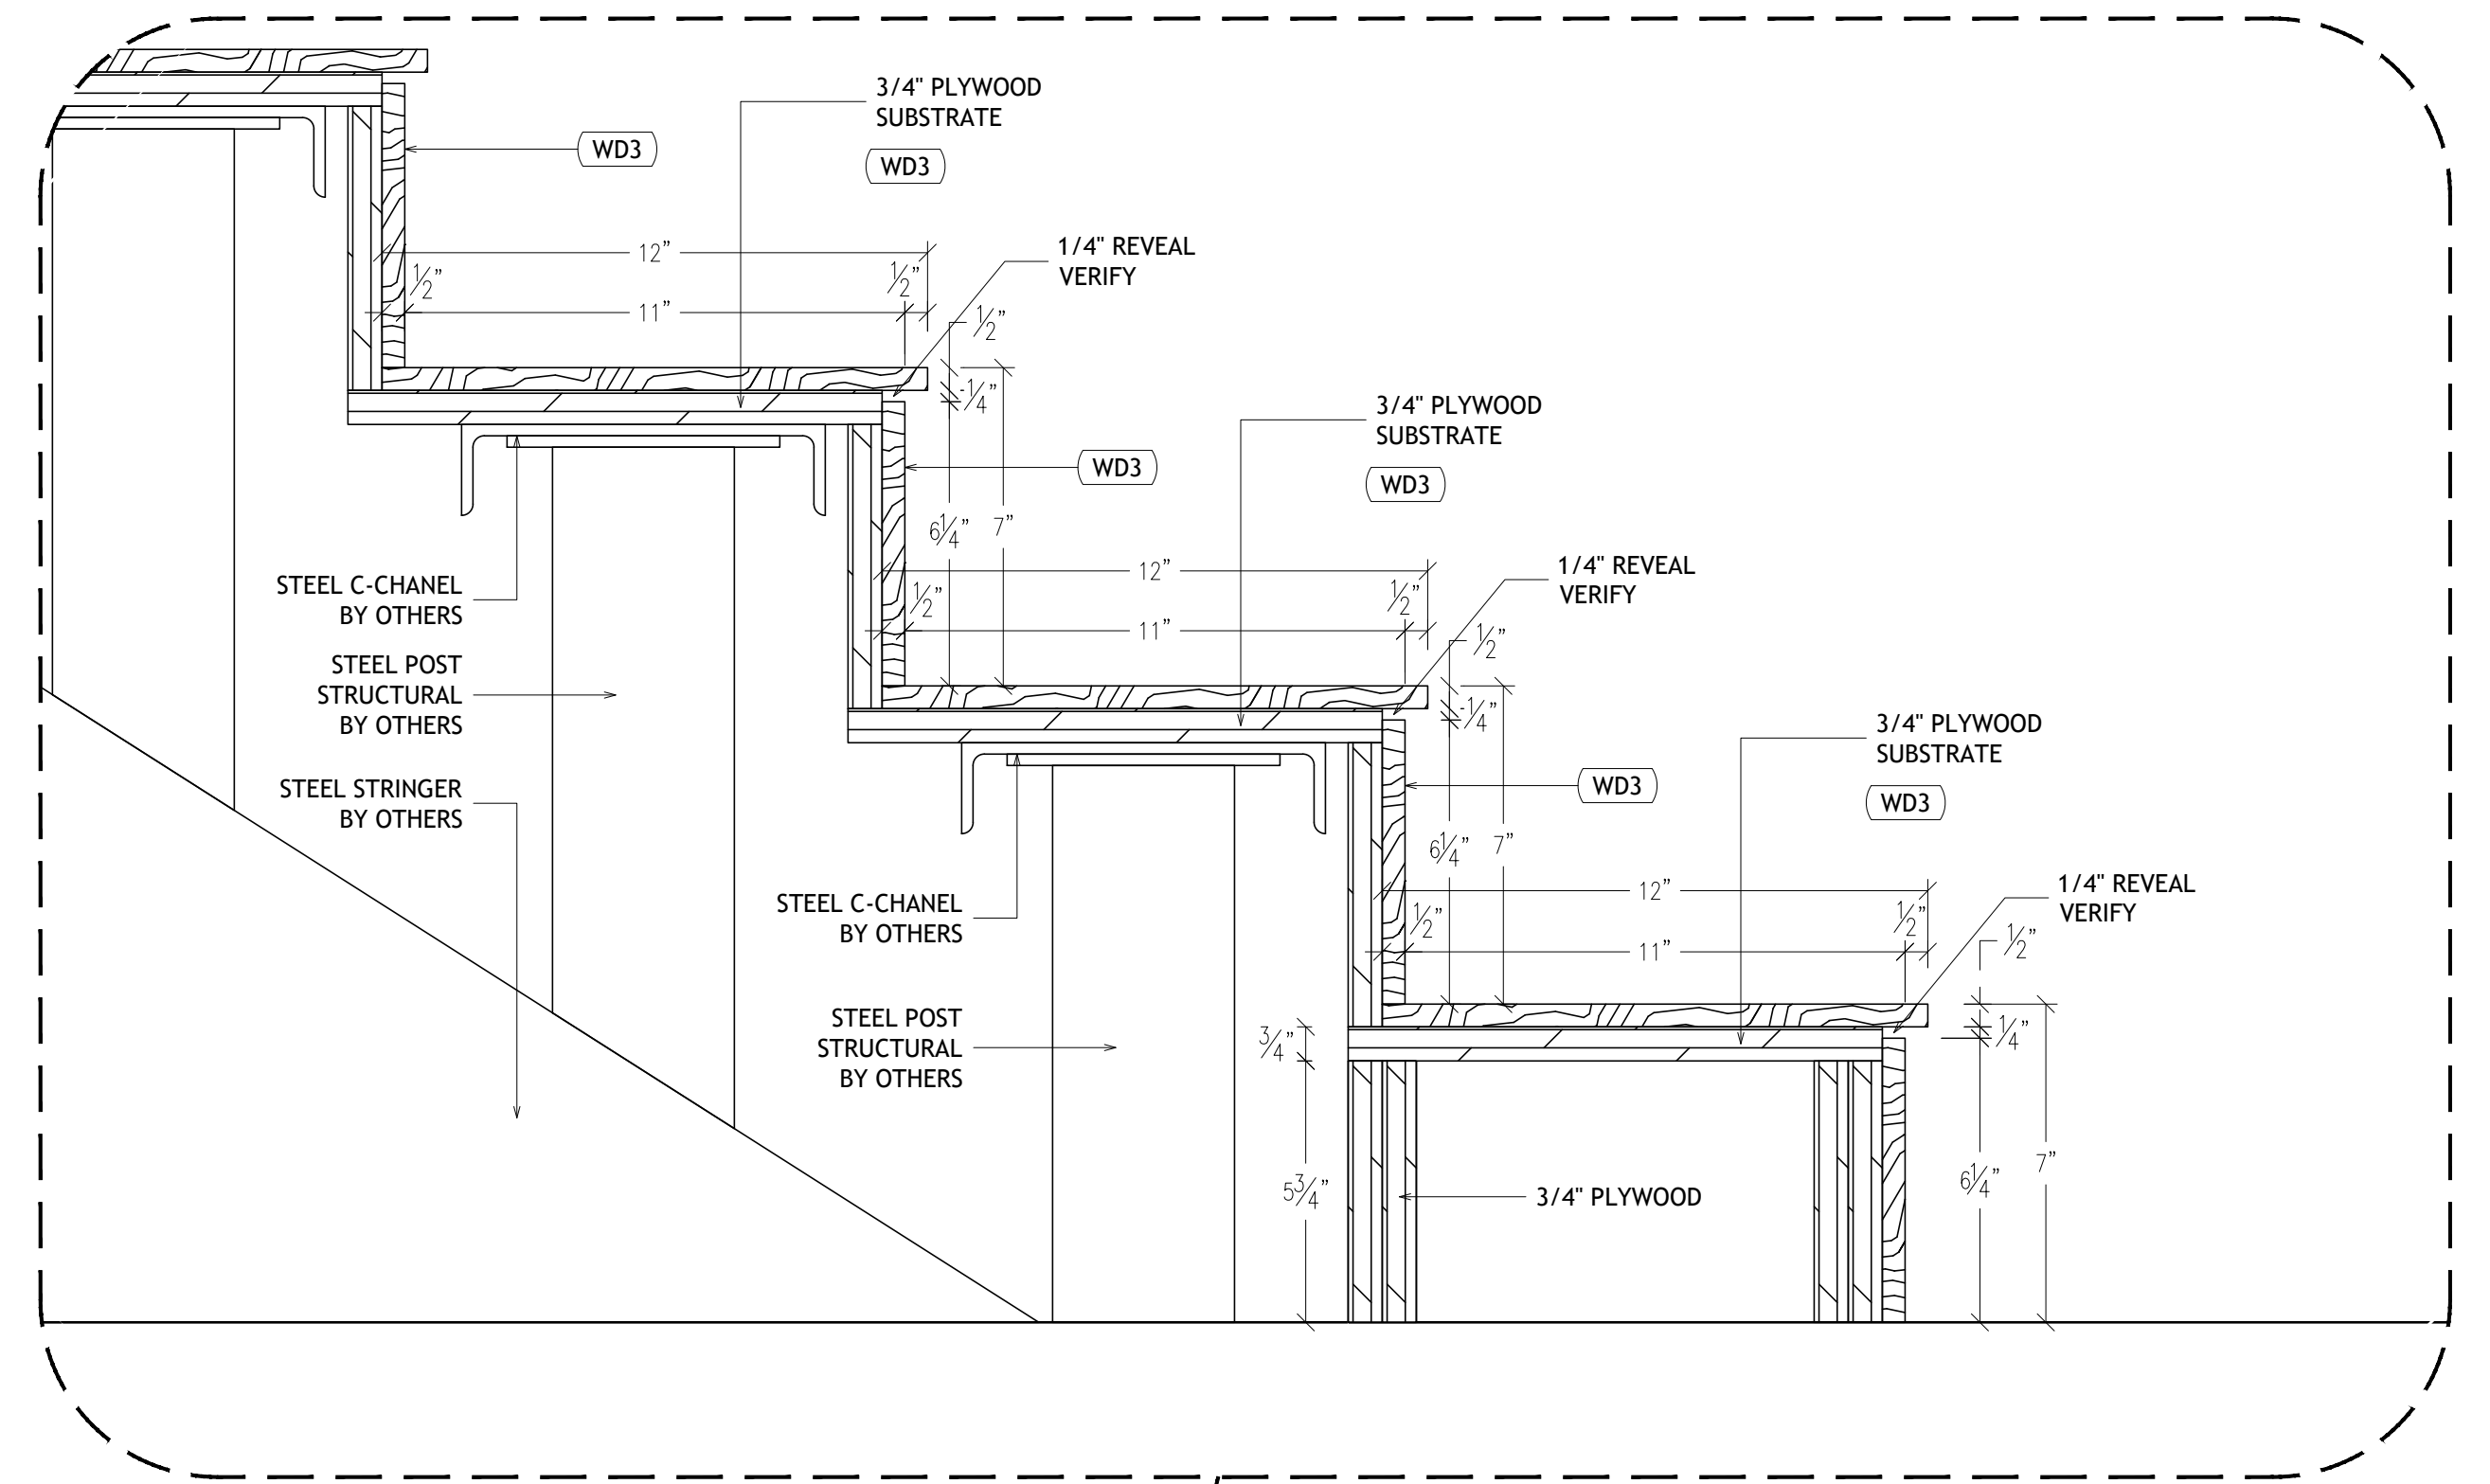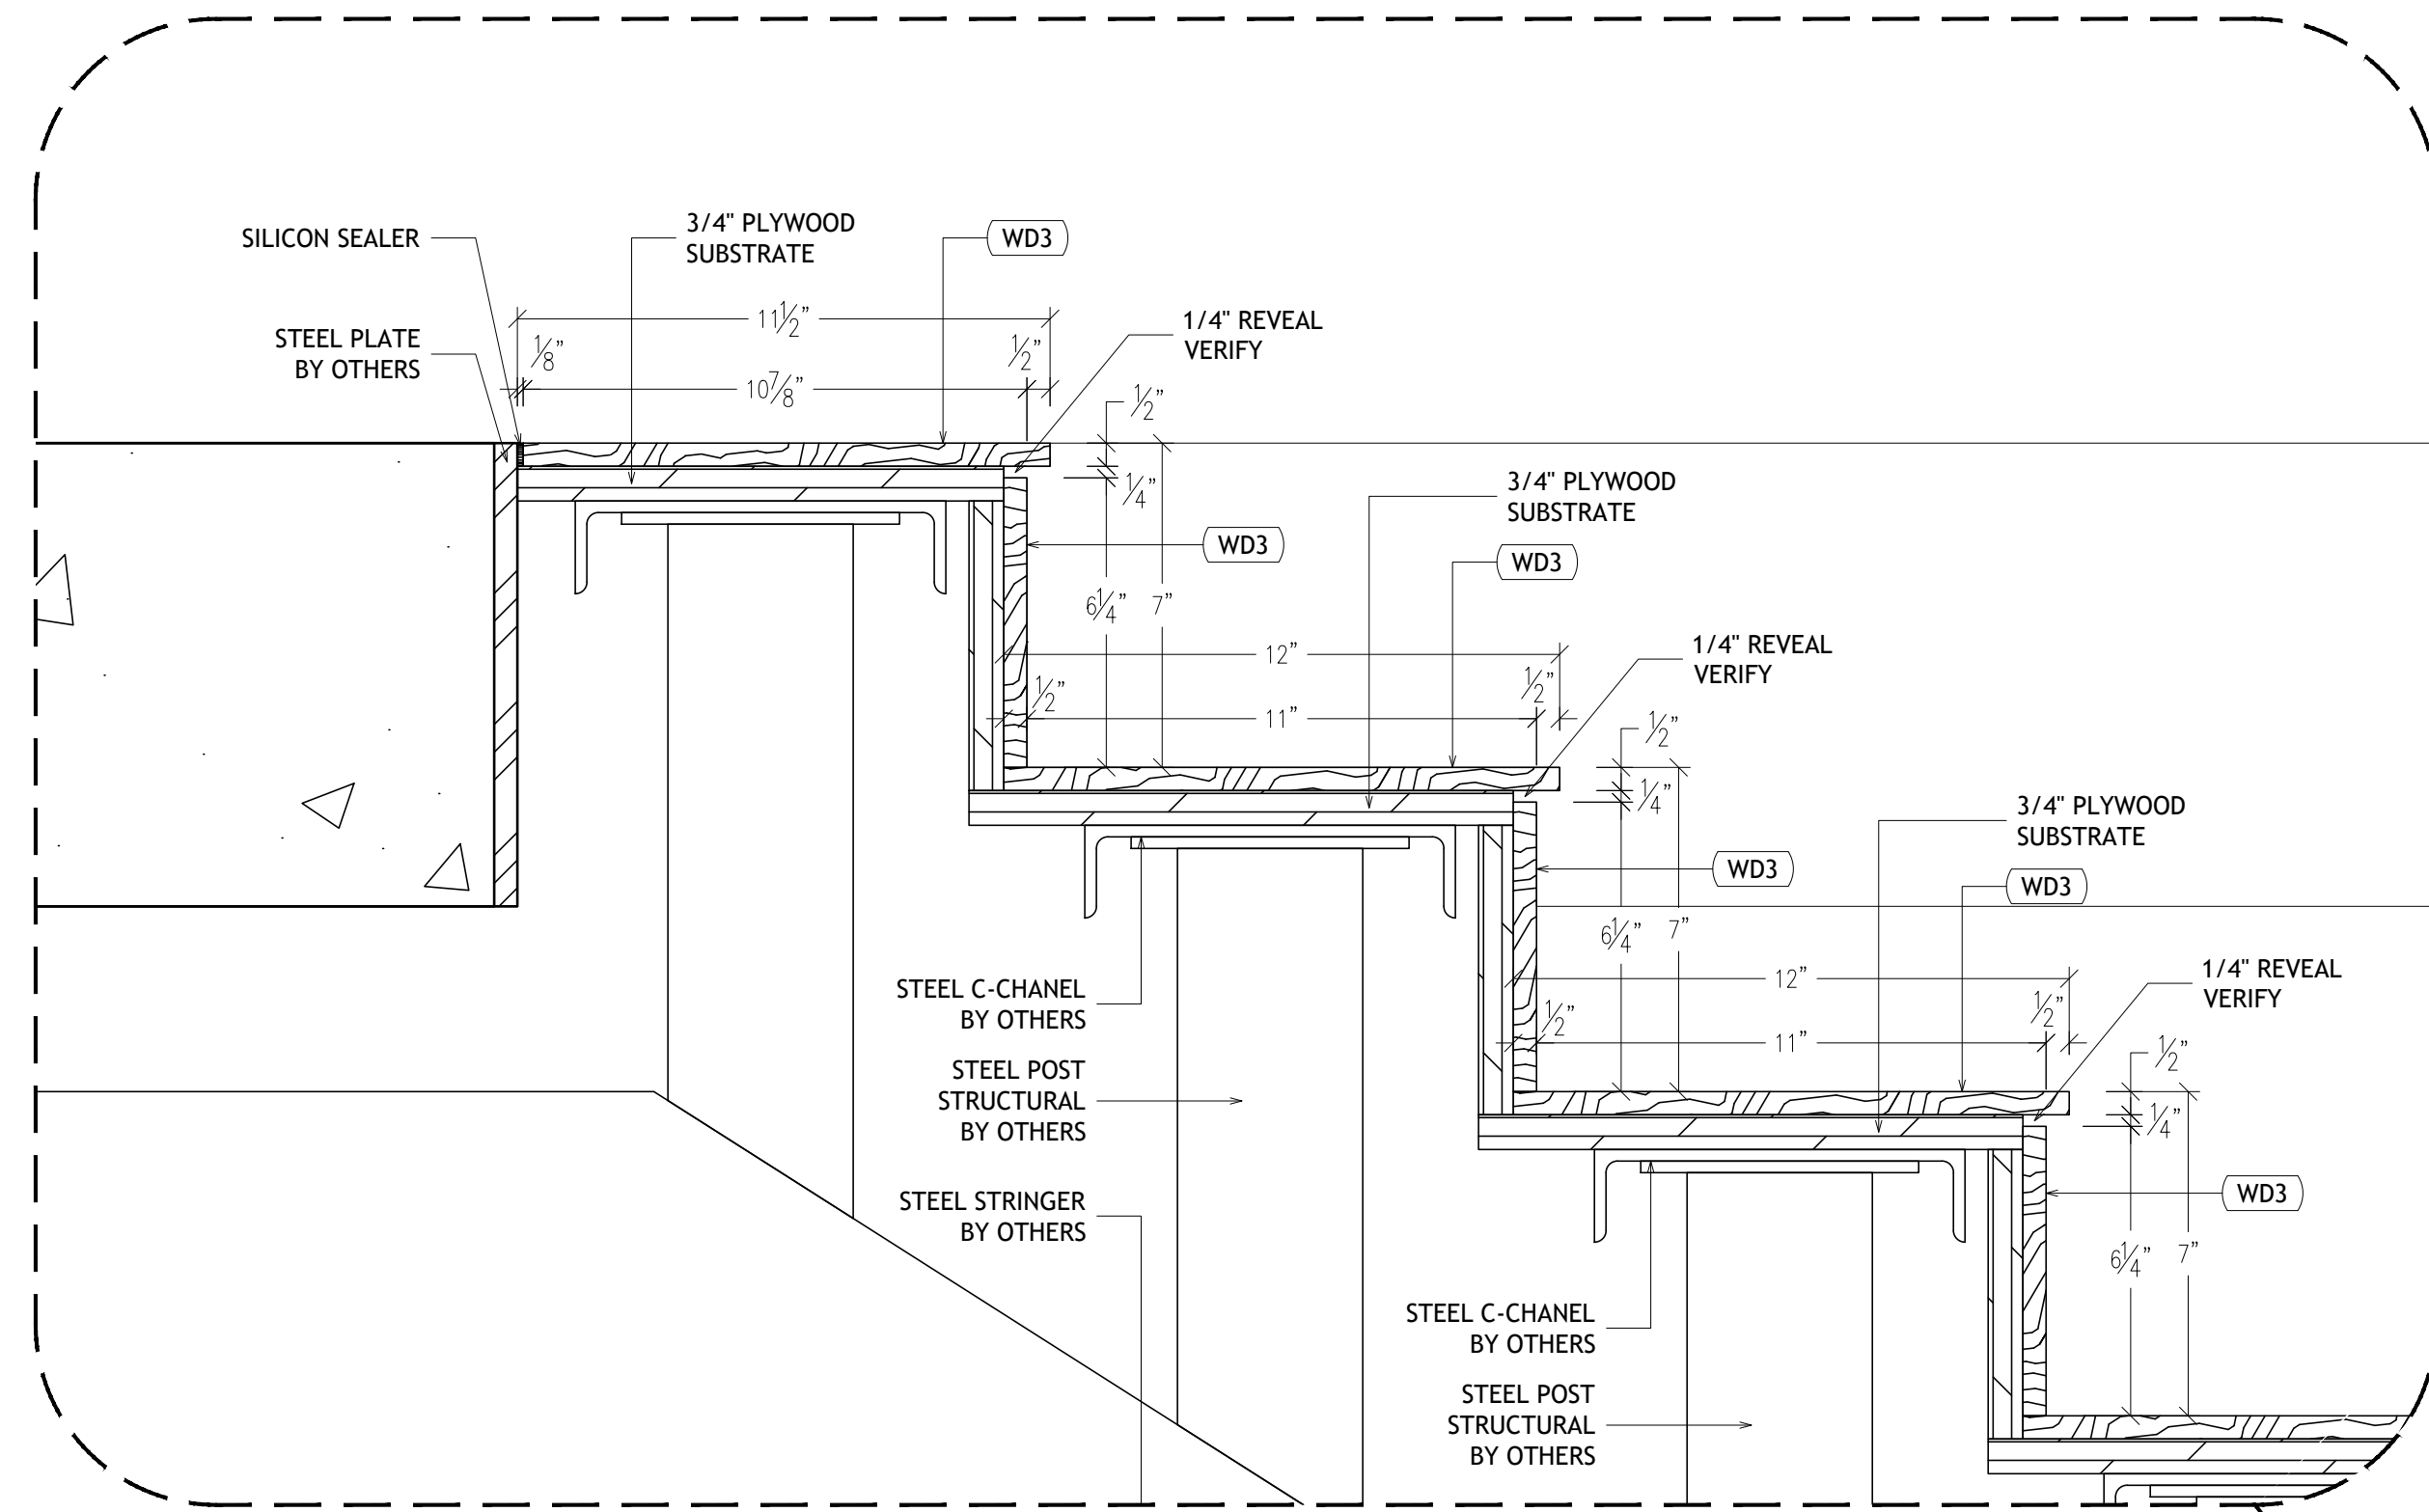

D SECTION @ STAIR 4TH FLOOR 3/4"=1'-0" 6 A0071

SUBJECT : MILLWORK ELEVATIONS, PLANS & SECTIONS	DATE : 01/24/19	REV. —	Date : —	JOB # <b>XXXX</b> DWG # <b>9.8</b>
JOB NAME : ANONYMOUS	SCALE : AS NOTED	REV. —	Date : —	
ARCHITECT : ANONYMOUS	DWN. BY : HD	REV. —	Date : —	
CONTRACTOR : ANONYMOUS	CHECKER : —	REV. —	Date : —	